

18 265

REFERENCES:


DEED VOL. 239 PAGE 224  
" " 247 " 533  
" " 254 " 457

O.R. VOL. 60 PAGE 737

BEARINGS FROM PLAT VOL. 6 PAGE 105

KNOX TOWNSHIP  
4TH. QTR. LOTS 15 & 16  
T-9N; R-9W  
HOLMES COUNTY, OHIO  
(SURVEYED FOR: DARRYL ANDERSON)

020055  
APPROVED FOR TRANSFER ONLY  
NO SUBDIVISION PLAT REQUIRED  
(O.R.C. 711.001 & 711.131)  
Lot(s) not for building unless  
approved by Board of Health.  
HOLMES CO. PLANNING COMM.  
By AD Date 3/22/02

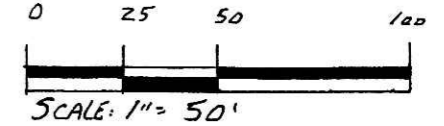

● IRON PIN FOUND  
○ 5/8" REBAR WITH I.D. CAP SET  
I.D. CAP MARKED "BAKER 6938"  
200200015416  
Filed for Record in  
HOLMES COUNTY, OH  
SALLY MILLER  
04-22-2002 11:54 am.  
SMALL PLAT 20.00  
OR Book 18 Page 265 - 265  
OR vol 110 page 592

200200015416  
ROBERT  
RINFRET ATTY  
MILLERSBURG,


INDEXED



I CERTIFY THIS SURVEY TO BE CORRECT  
TO THE BEST OF MY KNOWLEDGE.

Jamie D. Darr  
JAMIE D. DARR P.S. 7755  
DONALD C. BAKER SURVEYING  
138 N. CLAY ST.  
MILLERSBURG, OHIO 44654  
PH. 330-674-4788  
DECEMBER 17, 2001

#91301 M.I. DAVIS  
F.C. J.D. DARR

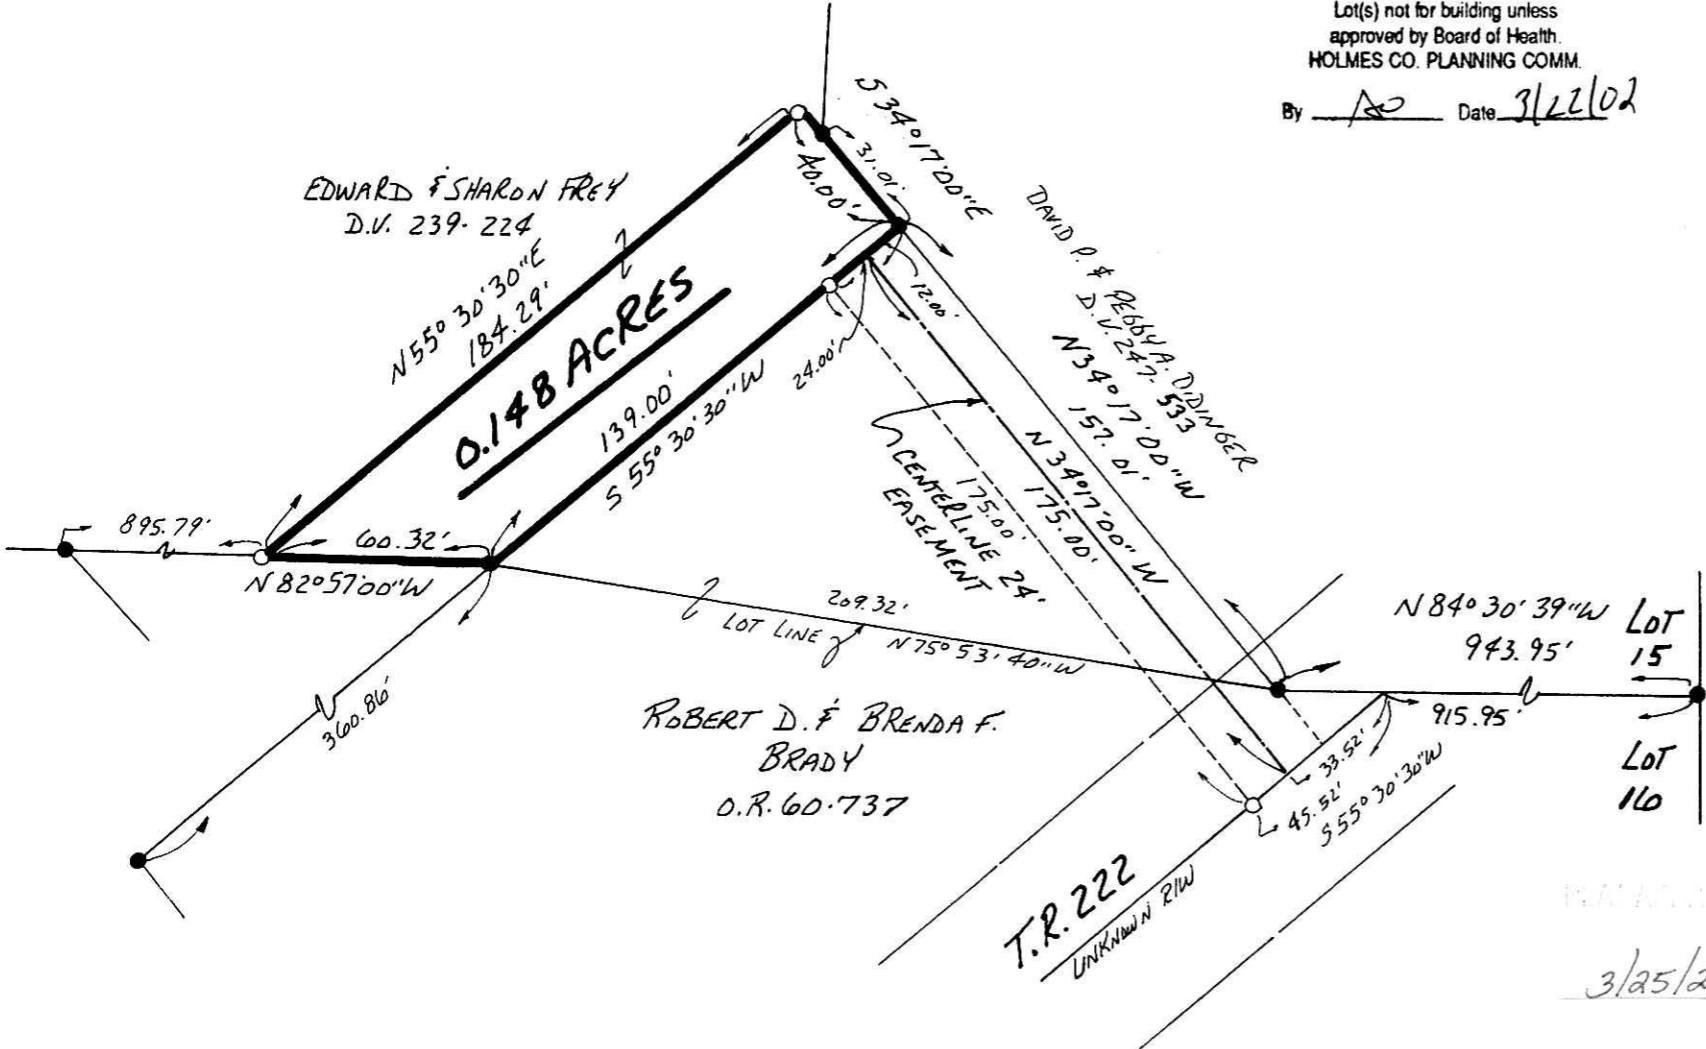

3/25/2002 B