



INDEXED

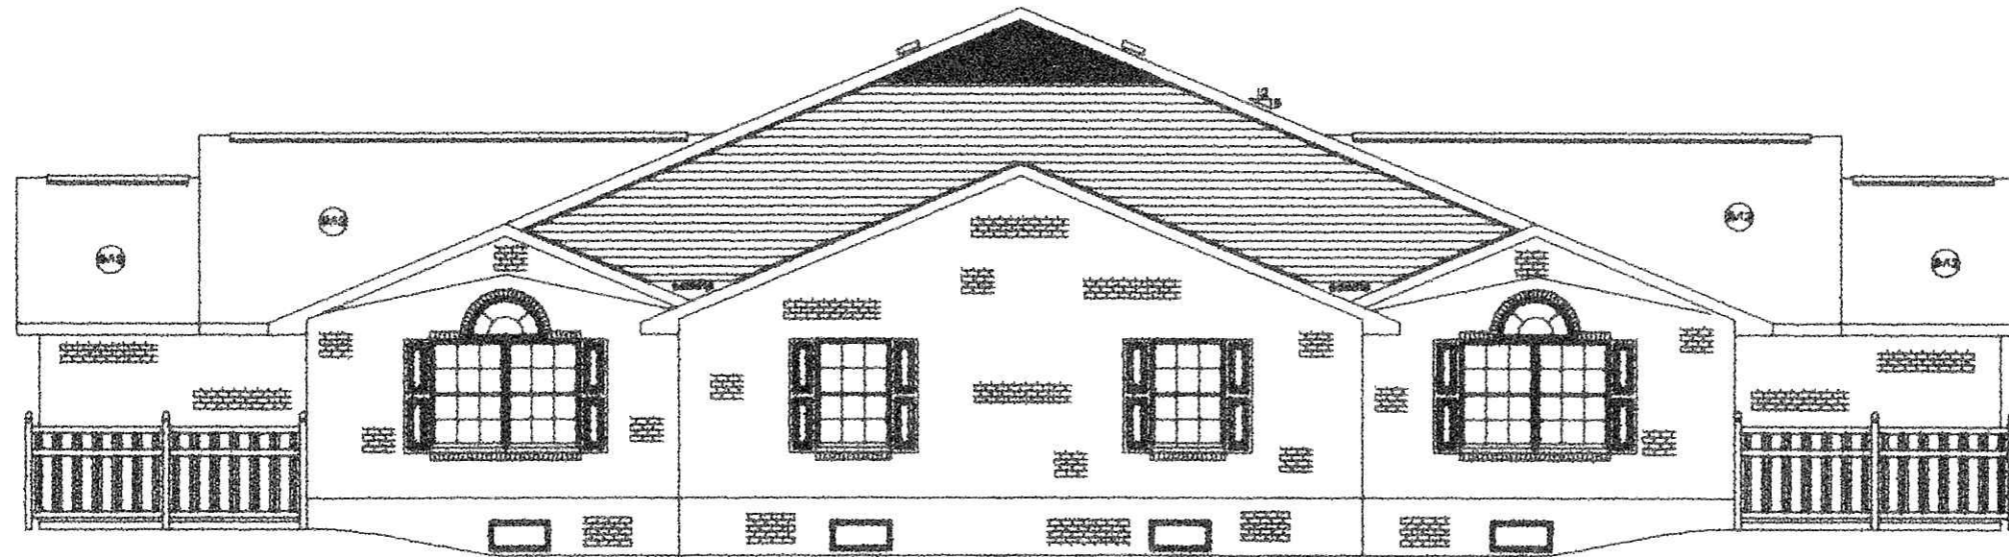

SIDE ELEVATION FOR UNITS W/ BASEMENT

SCALE: 1/4"=1'

200200015900
Filed for Record in
HOLMES COUNTY, OH
SALLY MILLER
05-10-2002 03:46 pm.
SMALL PLAT 20.00
DR Book 18 Page 286 - 286

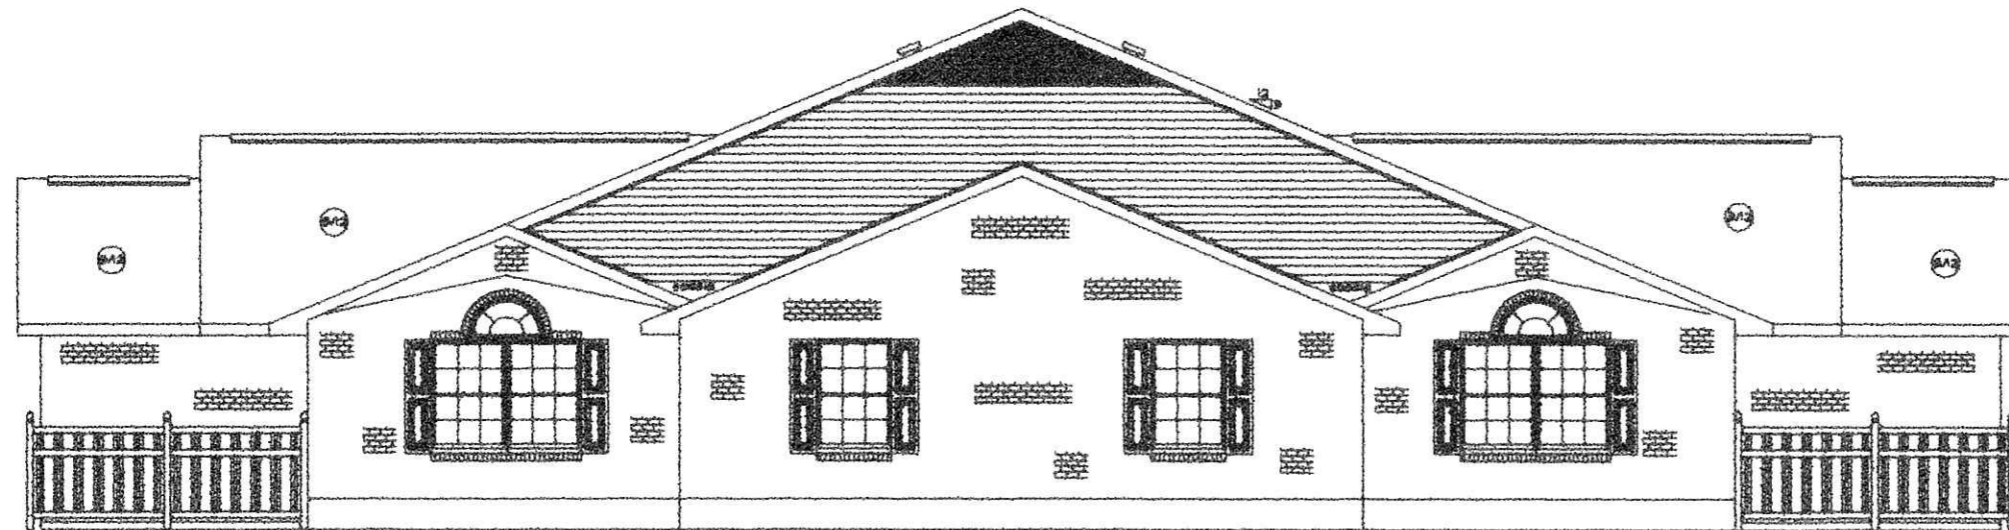

SIDE ELEVATION FOR UNITS W/ SLAB

SCALE: 1/4"=1'

200200015900
JOHN T
KEATING ATTY
WOOSTER, OH

PICKET PLACE-----BERLIN, OHIO-----FOUR UNIT CONDO

ELEVATION DRAWINGS AND GENERAL NOTES-----SCALE: POSTED

WEAVER CUSTOM HOMES-----2171-A EAGLE PASS, WOOSTER, OHIO 44691------(330)264-5444

SHEET
2
OF 6