


VOL 18 PAGE 297

BERLIN TOWNSHIP
N.E. QTR. SECTION 6
T-9 N; R-5 W
HOLMES COUNTY, OHIO


SURVEYED FOR: BOB TROYER

REFERENCES:

- DEED VOL. 189 PAGE 721
- DEED VOL. 226 PAGE 376
- DEED VOL. 241 PAGE 948
- O.R. VOL. 71 PAGE 348
- PLAT VOL. 5 PAGE 44
- PLAT VOL. 7 PAGE 392
- PLAT VOL. 17 PAGE 839
- BEARINGS FROM PLAT VOL. 17 PAGE 839

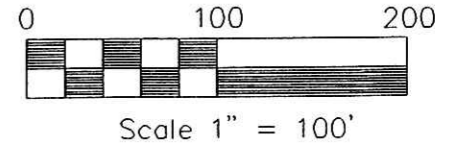

- ▲ R.R. SPIKE FOUND
- 5/8" REBAR FOUND UNLESS OTHERWISE NOTED
- △ R.R. SPIKE SET
- 5/8" REBAR WITH I.D. CAP SET I.D. CAP MARKED "BAKER 6938"

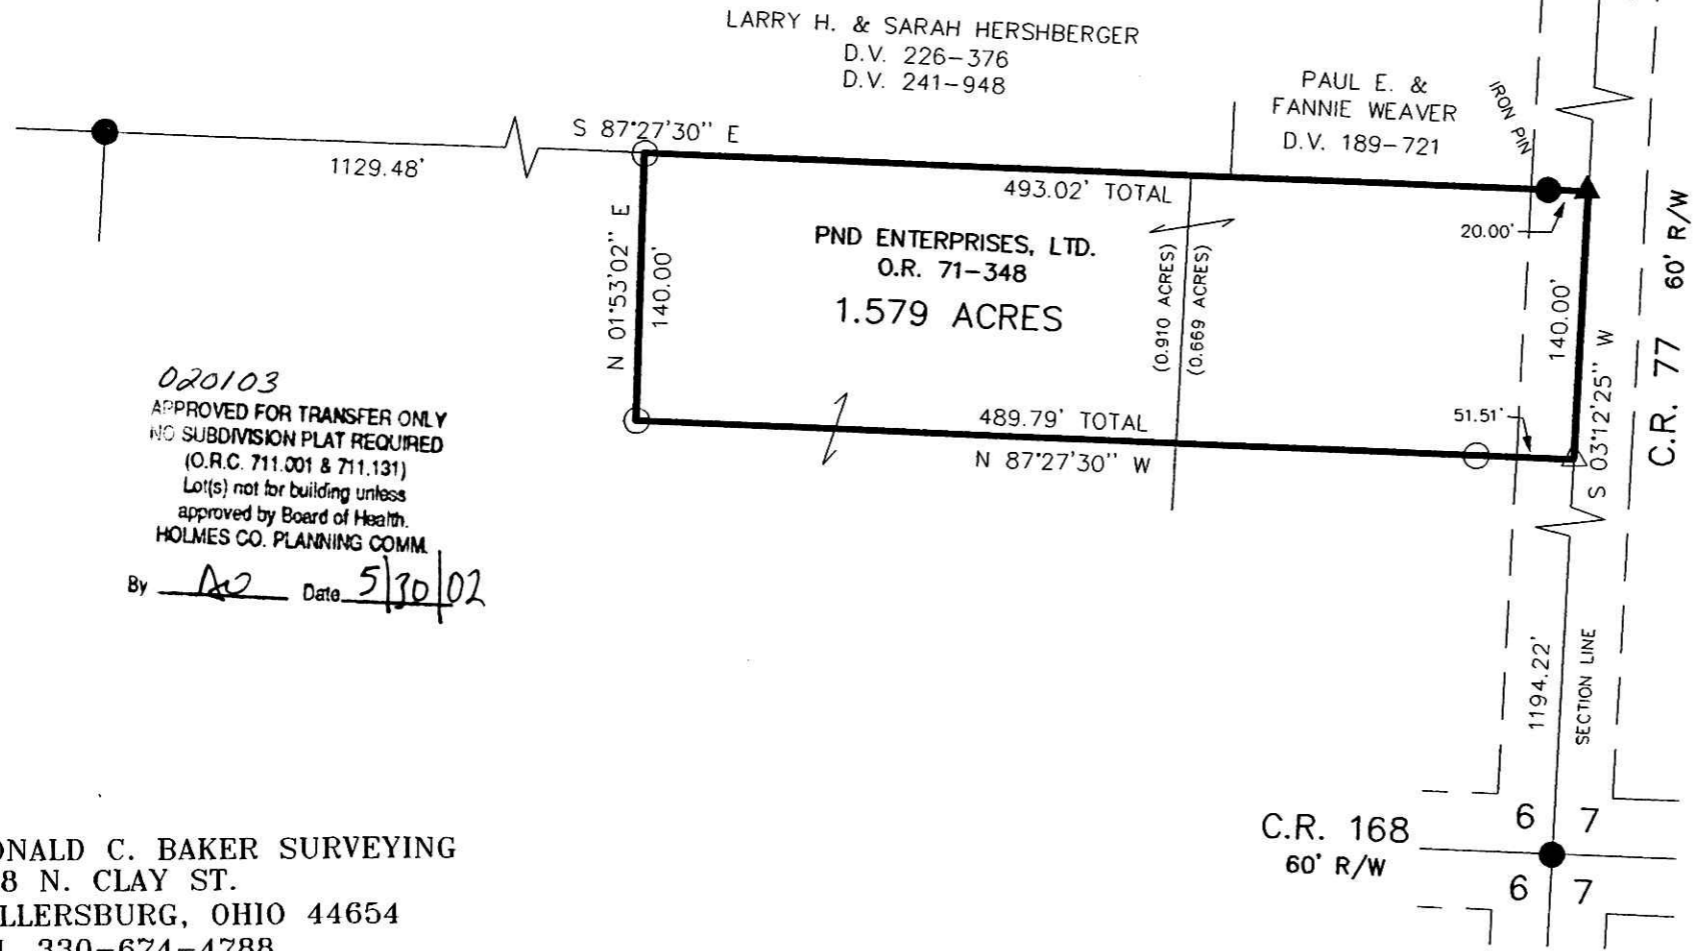

020103
APPROVED FOR TRANSFER ONLY
NO SUBDIVISION PLAT REQUIRED
(O.R.C. 711.001 & 711.131)
Lot(s) not for building unless
approved by Board of Health.
HOLMES CO. PLANNING COMM.
By DB Date 5/30/02

DONALD C. BAKER SURVEYING
138 N. CLAY ST.
MILLERSBURG, OHIO 44654
PH. 330-674-4788
FAX 330-674-6027

PLAT APPROVED

5/31/2002

200200016254
Filed for Record in
HOLMES COUNTY, OH
SALLY MILLER
05-31-2002 01:12 pm.
SMALL PLAT 20.00
OR Book 18 Page 297 - 297
OR vol 114 pg 157



INDEXED

I CERTIFY THIS SURVEY TO BE CORRECT TO THE BEST OF MY KNOWLEDGE.

Donald C. Baker
DONALD C. BAKER P.S. 6938

APRIL 29, 2002 FDB/FCC
C:\JOBS1\S-317-02\ERZ
200200016254
MILLER & MAST ATTORNEYS
MILLERSBURG, OH 44654