


SALT CREEK TOWNSHIP
N.W. QTR. SECTION 12
T-14 N; R-12 W
3RD. QTR., LOT 18
T-10 N; R-5 W
HOLMES COUNTY, OHIO

REFERENCES:

- DEED VOL. 185 PAGE 396
- DEED VOL. 201 PAGE 740
- DEED VOL. 243 PAGE 328
- DEED VOL. 255 PAGE 772
- DEED VOL. 259 PAGE 918
- O.R. VOL. 32 PAGE 576
- O.R. VOL. 33 PAGE 57
- PLAT VOL. 8 PAGE 184
- PLAT VOL. 12 PAGES 214 & 946
- BEARINGS FROM PLAT VOL. 12 PAGE 214

SURVEYED FOR ELI STUTZMAN

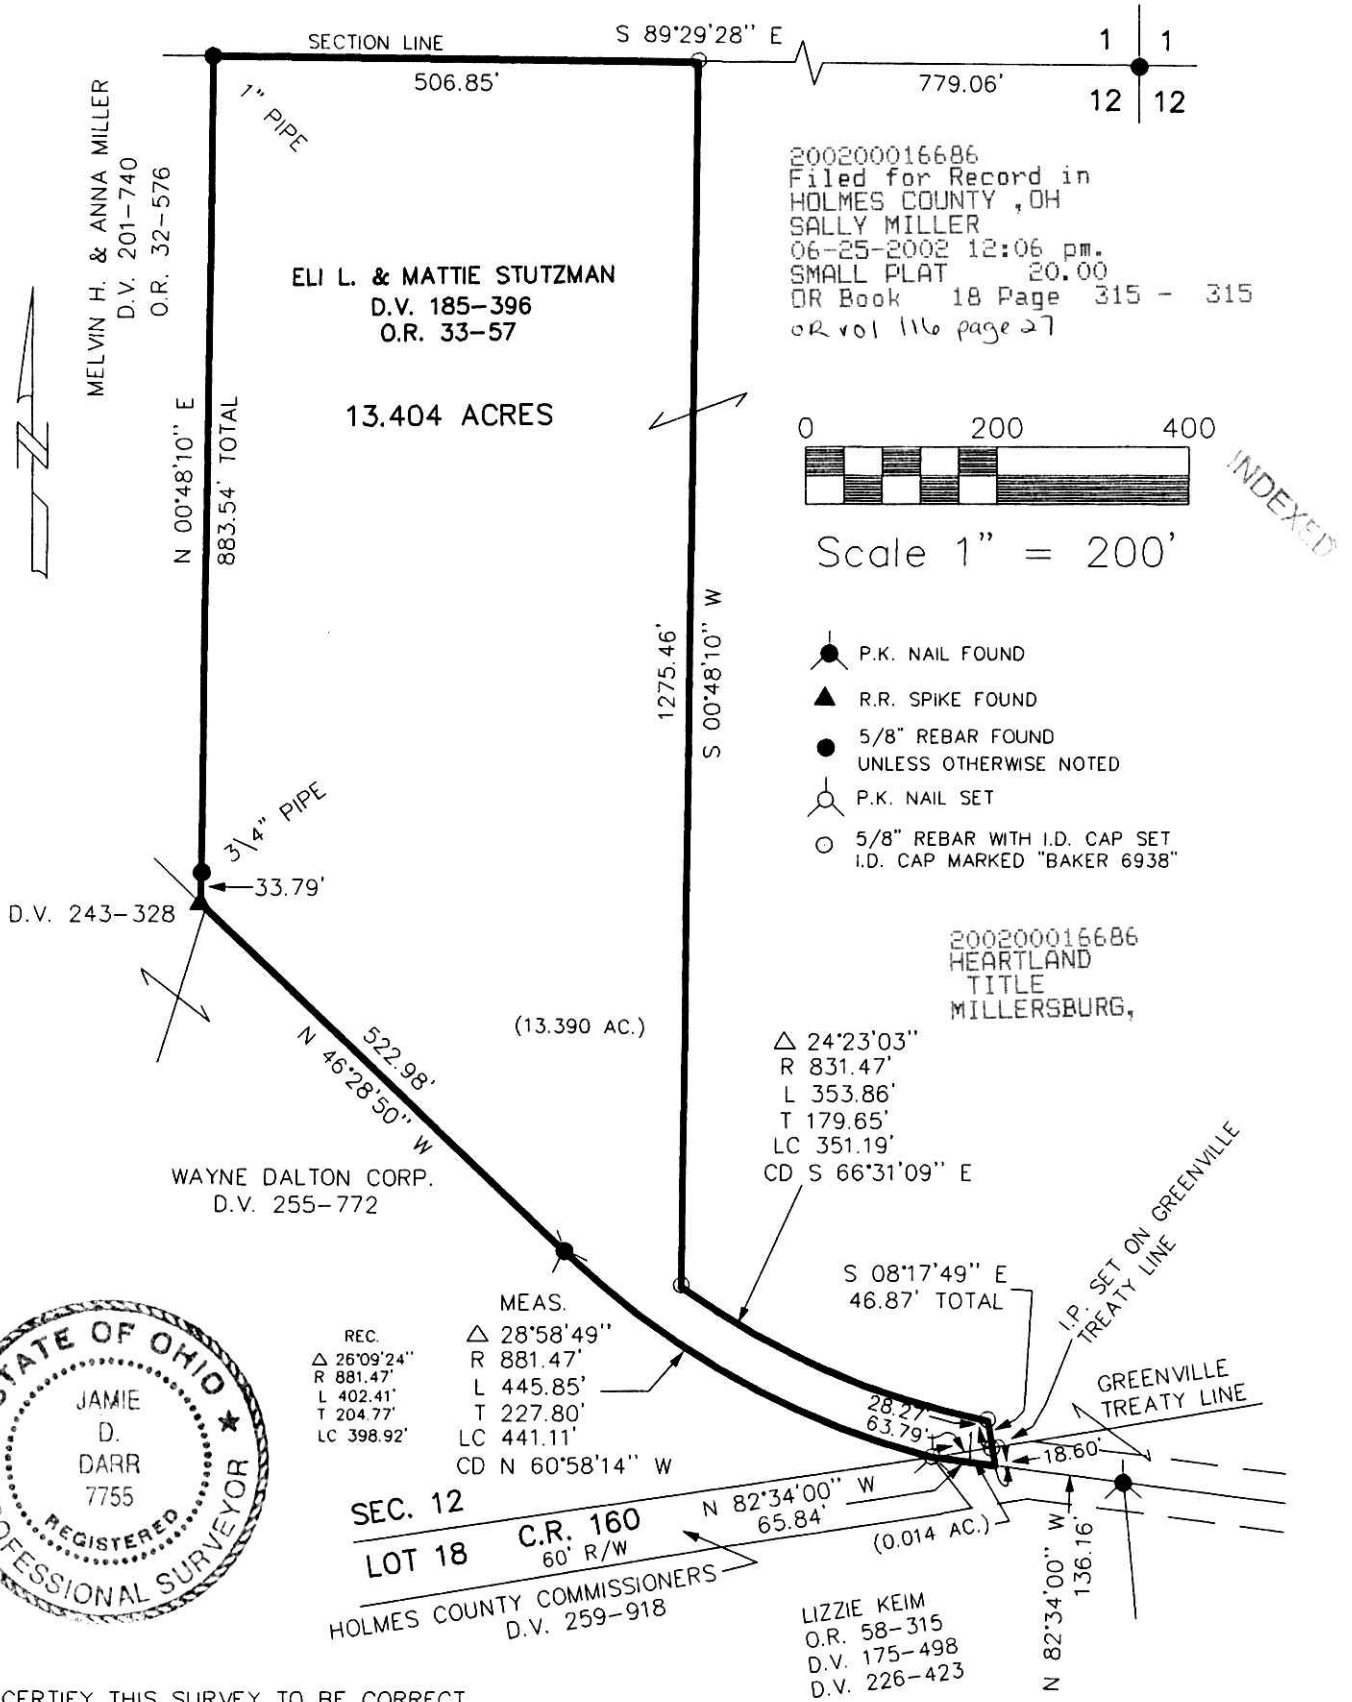

I CERTIFY THIS SURVEY TO BE CORRECT
 TO THE BEST OF MY KNOWLEDGE.

Jamie D. Darr
 JAMIE D. DARR P.S. 7755

ADD/ FCC DATE: MAY 21, 2002
 File name: C:\JOBS1\S-324-02\ERZ

PLAT APPROVED

DONALD C. BAKER SURVEYING
 138 N. CLAY ST.
 MILLERSBURG, OHIO 44654
 PH. 330-674-4788
 FAX 330-674-6027

6/17/2002 B