


BERLIN TOWNSHIP  
S.E. QTR. SECTION 13  
T-9 N; R-6 W  
HOLMES COUNTY, OHIO

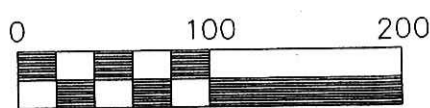

Scale 1" = 100'

SURVEYED FOR: YOST MILLER


REFERENCES:

- DEED VOL. 171 PAGE 599
- DEED VOL. 229 PAGE 635
- DEED VOL. 245 PAGE 464
- DEED VOL. 277 PAGE 736
- PLAT VOL. 4 PAGE 190
- PLAT VOL. 13 PAGE 88

BEARINGS FROM PLAT VOL. 13 PAGE 88

200200016837  
 Filed for Record in  
 HOLMES COUNTY, OH  
 SALLY MILLER  
 07-02-2002 03:38 pm.  
 SMALL PLAT 20.00  
 OR Book 18 Page 320 - 320  
 OR vol 116 page 710

- 5/8" REBAR FOUND  
UNLESS OTHERWISE FOUND
- 5/8" REBAR WITH I.D. CAP SET  
I.D. CAP MARKED "BAKER 6938"

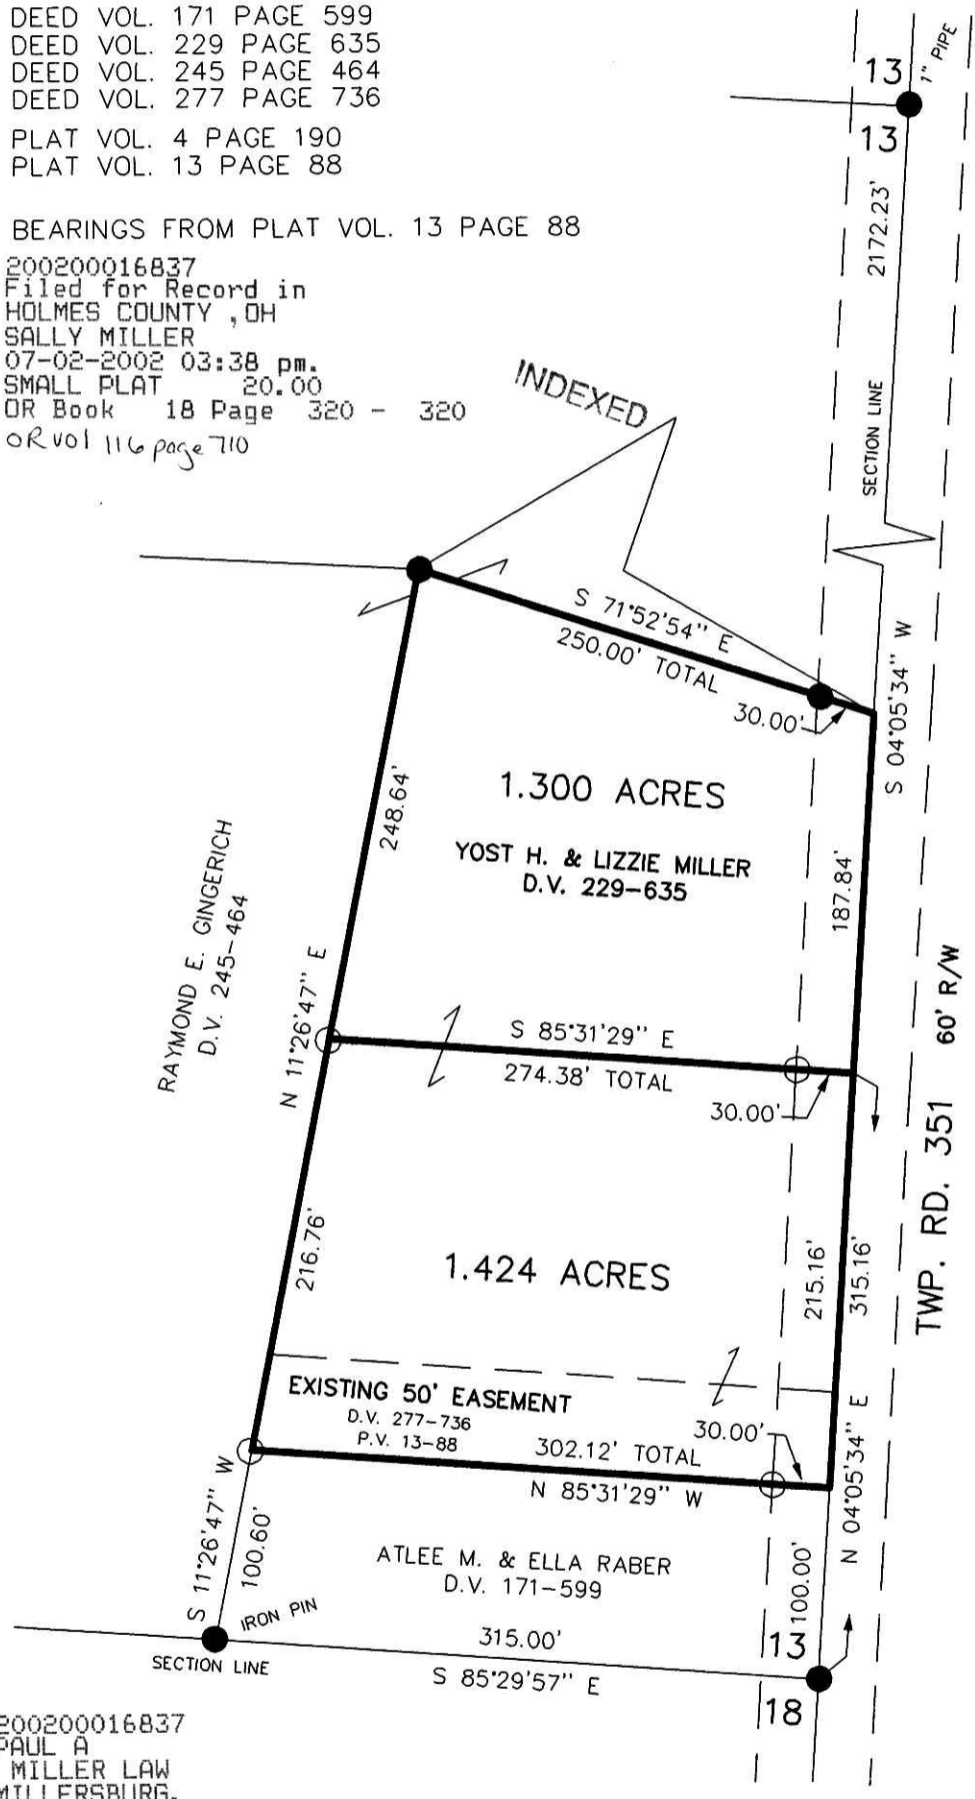

020116 020117  
 APPROVED FOR TRANSFER ONLY  
 NO SUBDIVISION PLAT REQUIRED  
 (O.R.C. 711.001 & 711.131)  
 Lot(s) not for building unless  
 approved by Board of Health.  
 HOLMES CO. PLANNING COMM.  
 By AB Date 7/1/02



200200016837  
 PAUL A  
 MILLER LAW  
 MILLERSBURG,



DONALD C. BAKER SURVEYING  
 138 N. CLAY ST.  
 MILLERSBURG, OHIO 44654  
 PH. 330-674-4788  
 FAX 330-674-6027

PLAT APPROVED

7/2/2002 B

I CERTIFY THIS SURVEY TO BE CORRECT TO THE BEST OF MY KNOWLEDGE.

Donald C. Baker  
 DONALD C. BAKER P.S. 6938

JUNE 4, 2002 DCB/FCC

File Name: C:\JOBS1\S-428-02\ERZ