

18 PAGE 323


SALT CREEK TOWNSHIP  
3RD. QTR., LOT 15  
T-10 N; R-5 W  
HOLMES COUNTY, OHIO

SURVEYED FOR ED YODER

REFERENCES:

DEED VOL. 272 PAGE 641  
O.R. VOL. 74 PAGE 353

BEARINGS FROM PLAT VOL. 16 PAGE 478

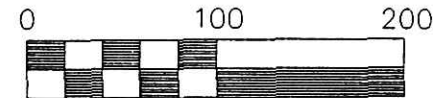

Scale 1" = 100'

- 5/8" REBAR FOUND
- ▲ R.R. SPIKE FOUND
- 5/8" REBAR WITH I.D. CAP SET  
I.D. CAP MARKED "BAKER 6938"



200200016878  
SAMUEL M  
STEIMEL ATTY  
MILLERSBURG,

I CERTIFY THIS SURVEY TO BE CORRECT  
TO THE BEST OF MY KNOWLEDGE.


*Donald C Baker*  
DONALD C. BAKER P.S. 6938

FEB. 22, 2002

C:\JOBS1\S-146-02\ERZ FDB/FCC



DONALD C. BAKER SURVEYING  
138 N. CLAY ST.  
MILLERSBURG, OHIO 44654  
PH. 330-674-4788  
FAX 330-674-6027

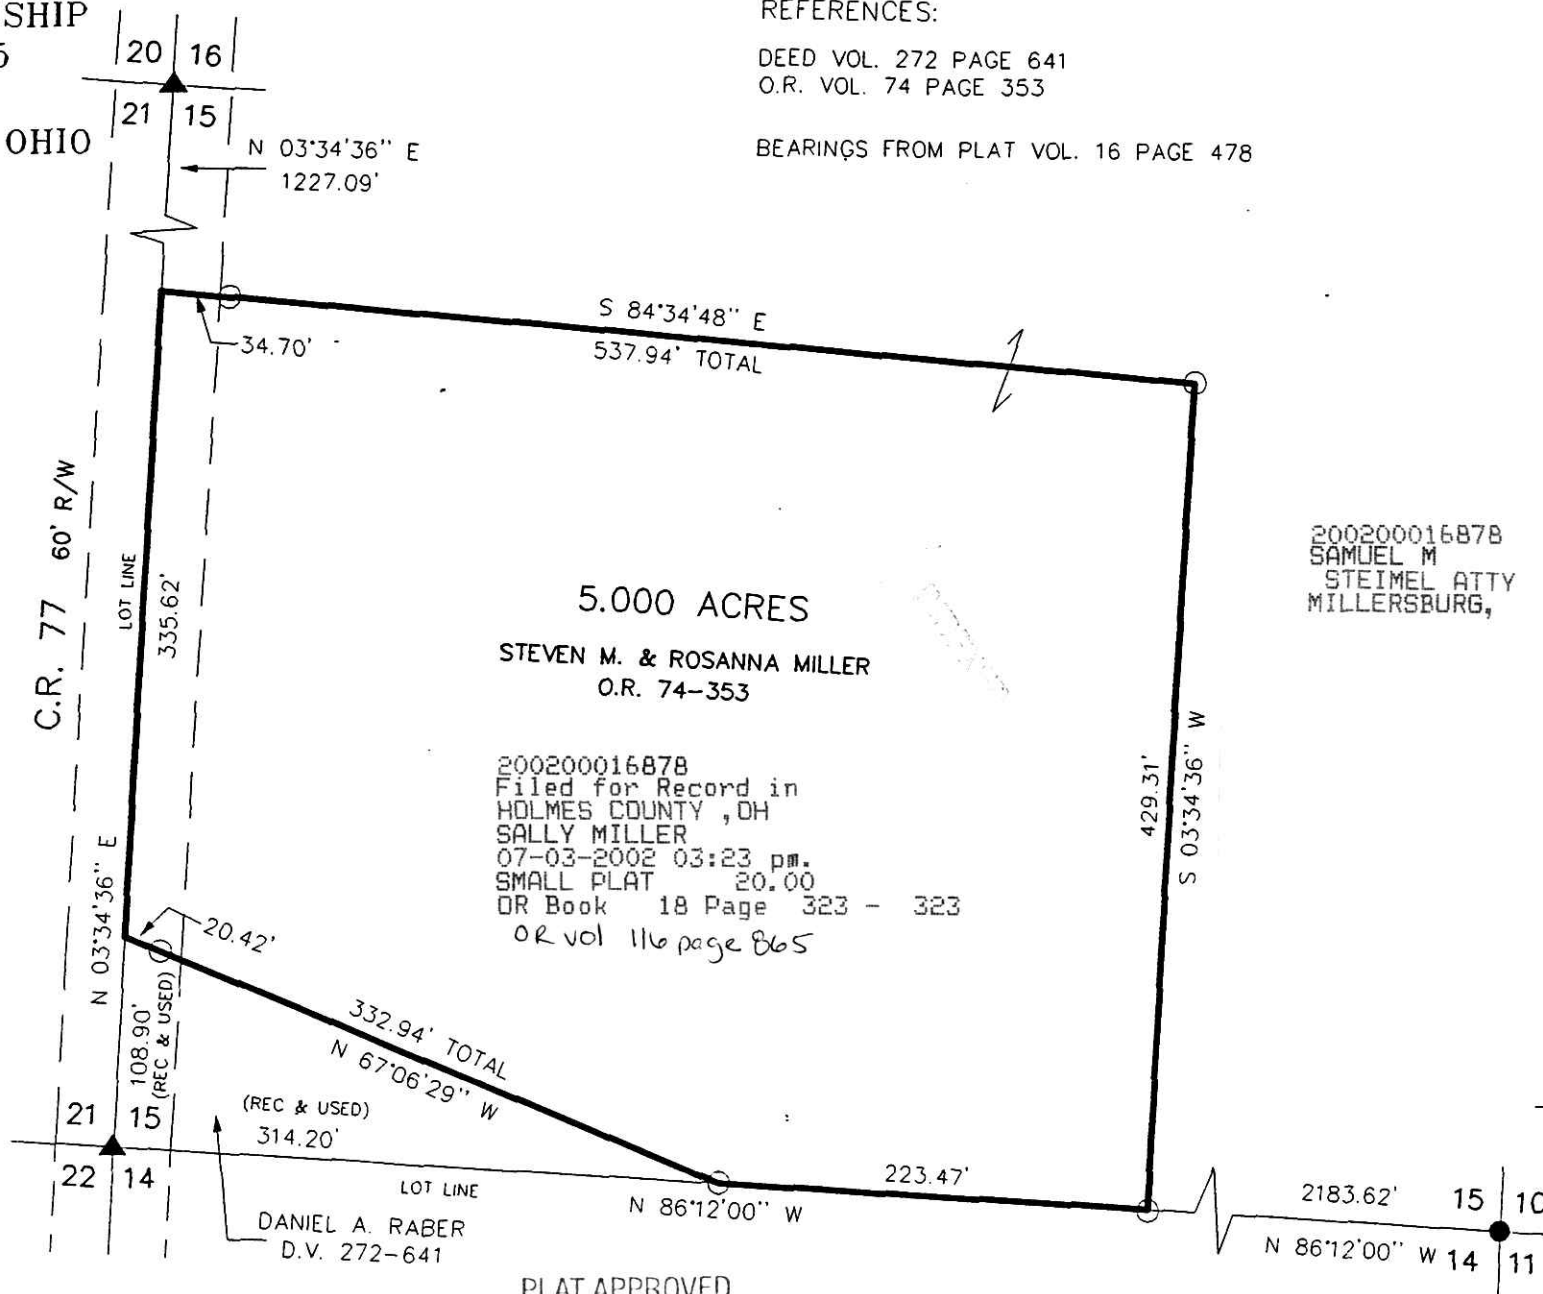

PLAT APPROVED

*4/18/2002*

*S.M.M.  
R.M.  
E.Y.*