


Vol. 18 Page 331

**PAINT TOWNSHIP
S.E. QTR. SECTION 26
T-15 N; R-11 W
HOLMES COUNTY, OHIO**

REFERENCES:
O.R. VOL. 63 PAGE 1
O.R. VOL. 115 PAGE 290
PLAT VOL. 2 PAGE 321
BEARINGS FROM PLAT VOL. 2 PAGE 321

SURVEYED FOR: JOE MILLER


200200017177
MILLER &
MAST ATTYS
MILLERSBURG,

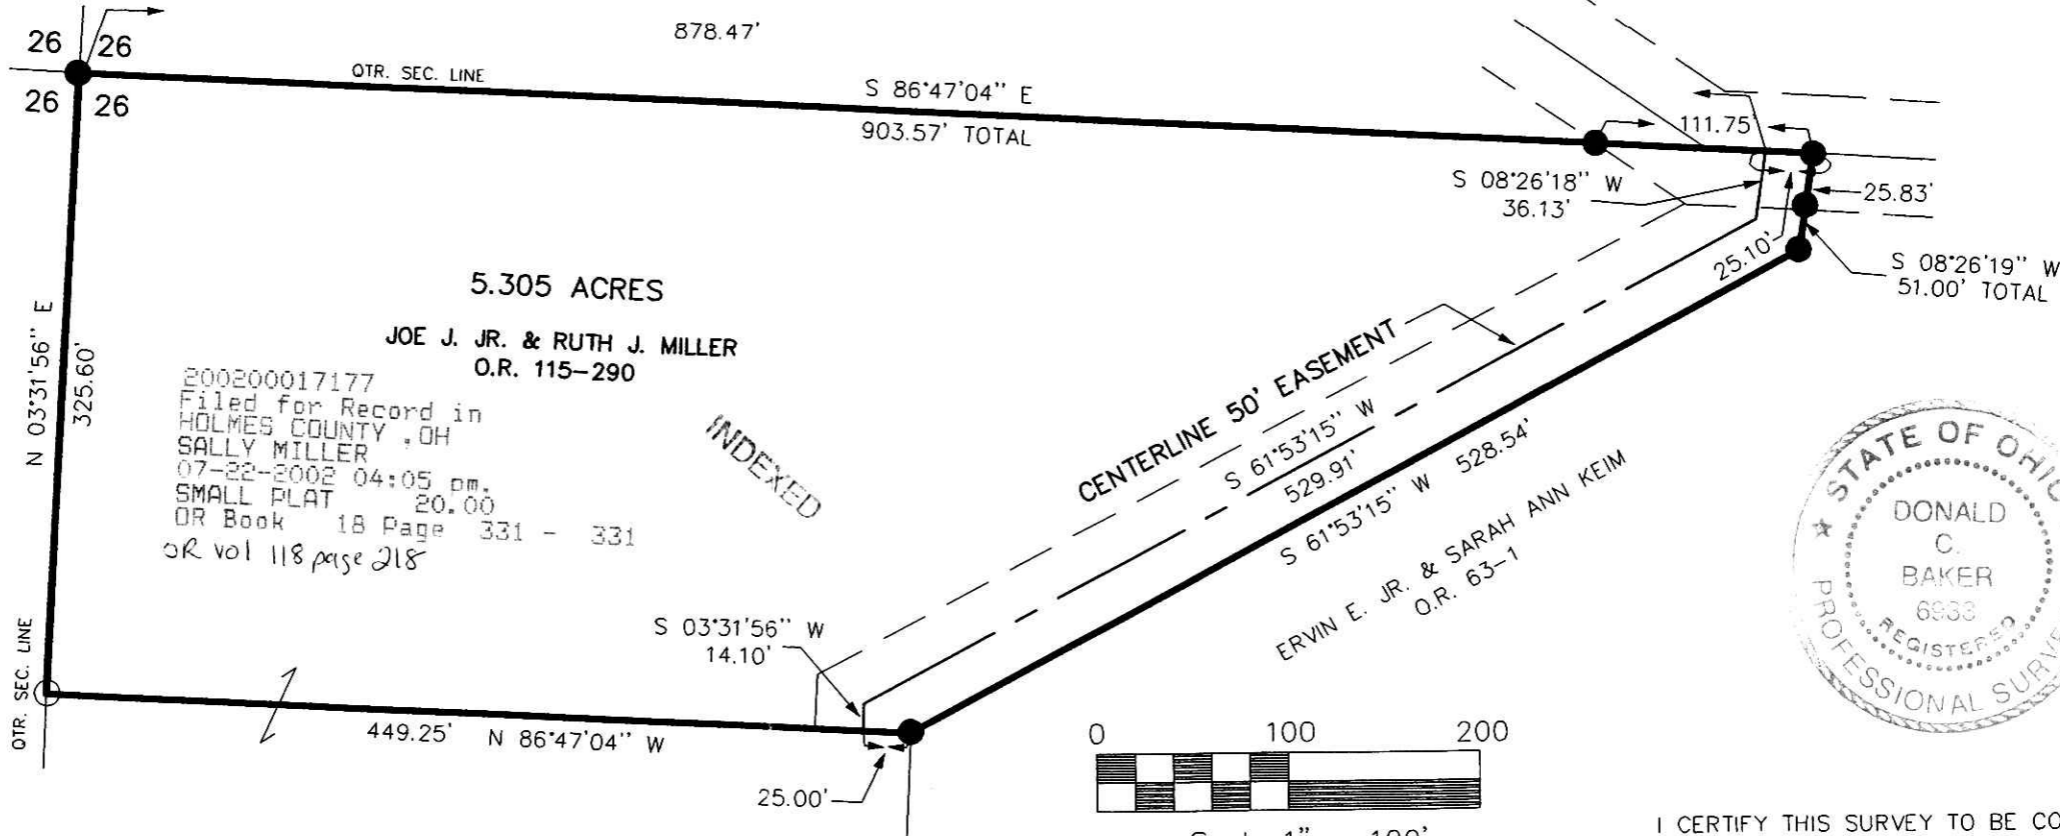

200200017177
Filed for Record in
HOLMES COUNTY, OH
SALLY MILLER
07-22-2002 04:05 pm.
SMALL PLAT 20.00
OR Book 18 Page 331 - 331
OR vol 118 page 218

JOE J. JR. & RUTH J. MILLER
O.R. 115-290

INDEXED

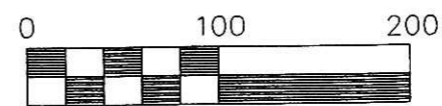

Scale 1" = 100'

- 5/8" REBAR FOUND
- 5/8" REBAR WITH I.D. CAP SET
I.D. CAP MARKED "BAKER 6938"




I CERTIFY THIS SURVEY TO BE CORRECT
TO THE BEST OF MY KNOWLEDGE.

Donald C Baker
DONALD C. BAKER P.S. 6938

DCB/FCC JUNE 21, 2002
File Name: C:\JOBS1\S-466-02\ERZ

PLAT APPROVED

7/19/2002

 DONALD C. BAKER SURVEYING
138 N. CLAY ST.
MILLERSBURG, OHIO 44654
PH. 330-674-4788
FAX 330-674-6027