

# SURVEY PLAT

PART OF LOTS 154 & 155  
VILLAGE OF HOLMESVILLE  
HOLMES COUNTY, OHIO


INDEXED

200200017208  
Filed for Record in  
HOLMES COUNTY, OH  
SALLY MILLER  
07-23-2002 01:38 pm.  
SMALL PLAT 20.00  
OR Book 18 Page 333 - 333  
OR vol 118 pg 366


200200017208  
ROBERT  
RINFRET ATTY  
MILLERSBURG,

C/L


FRANKLIN STREET 66'

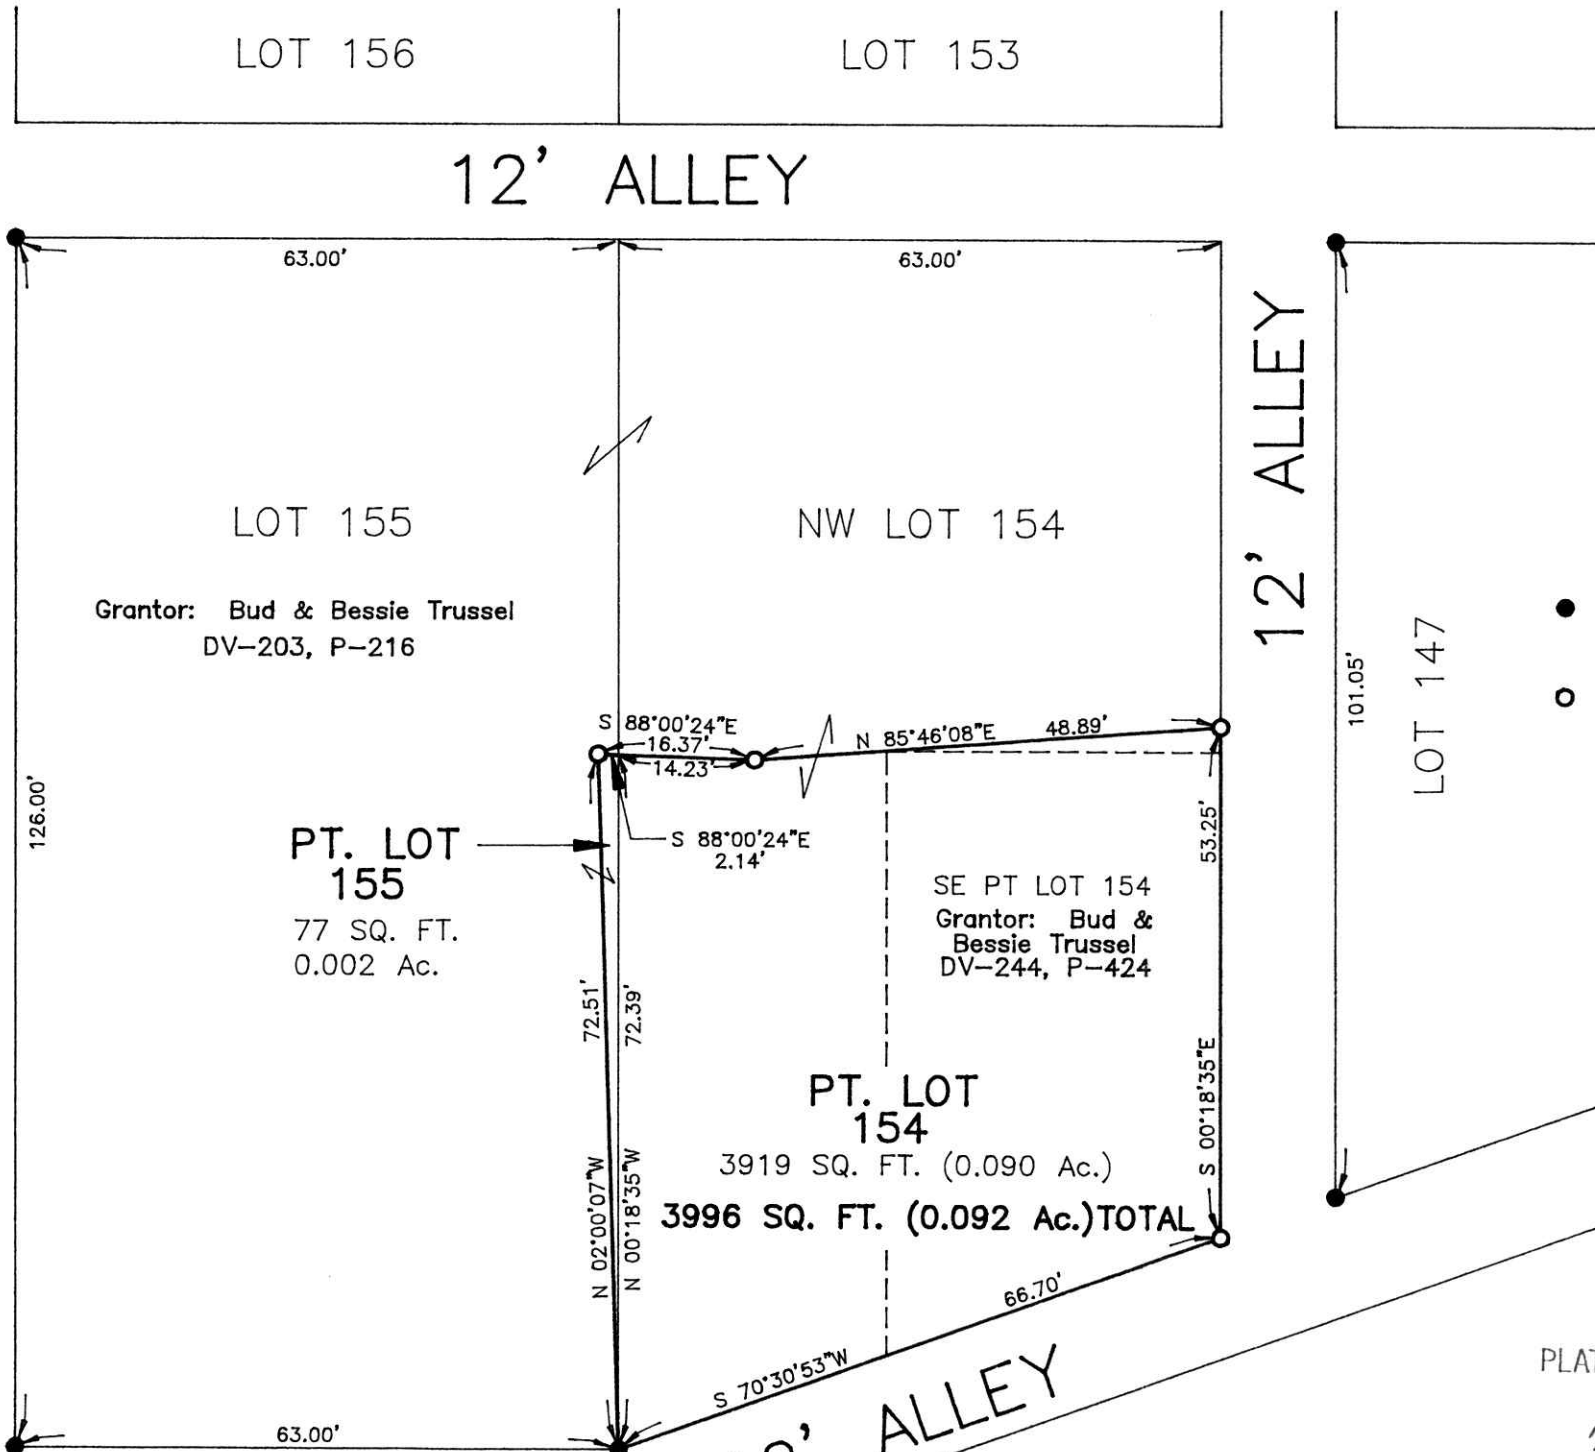

- 5/8" Bar Found With Ident Cap "JIM SHAMP" Unless Otherwise Noted.
- 5/8" x 30" Bar With Yellow Plastic Cap Marked RUDOLPH Set 6449

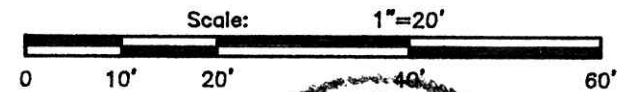

I Certify This Survey And Plat Be Correct To The Best Of My Knowledge.

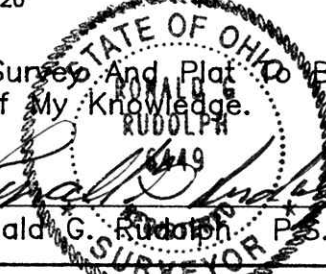


6-14-02 Date      Ronald G. Rudolph      P.S. No. 6449

PLAT APPROVED

7/23/2002

Basis of Bearings: Assumed

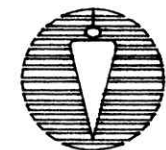

**R.G. Rudolph**  
**SURVEYING, INC.**

223 W. Liberty St.  
Wooster, Ohio 44691  
(330) 262-0798  
Job No. 15143

Handwritten initials or mark.