

PAINT TOWNSHIP  
3RD. QTR., LOT 9  
T-10 N; R-4 W  
HOLMES COUNTY, OHIO

SURVEYED FOR LEVI MILLER

REFERENCES:


DEED VOL. 149 PAGE 465  
DEED VOL. 226 PAGE 974  
DEED VOL. 243 PAGE 460

PLAT VOL. 12 PAGE 218  
PLAT VOL. 14 PAGE 543

BEARINGS FROM PLAT VOL. 14 PAGE 543

020151  
APPROVED FOR TRANSFER ONLY  
NO SUBDIVISION PLAT REQUIRED  
(O.P.C. 711.001 & 711.131)  
Lot(s) not for building unless  
approved by Board of Health.  
HOLMES CO. PLANNING COMM.


By AO Date 8/27/02

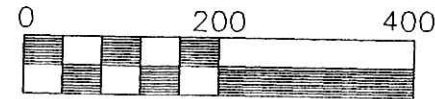

Scale 1" = 200'

- 5/8" REBAR FOUND
- MAG NAIL SET
- 5/8" REBAR WITH I.D. CAP SET  
I.D. CAP MARKED "BAKER 6938"

200200017890  
Filed for Record in  
HOLMES COUNTY, OH  
SALLY MILLER  
08-28-2002 02:21 pm.  
SMALL PLAT 20.00  
DR Book 18 Page 365 - 365  
CR vol 121 page 540

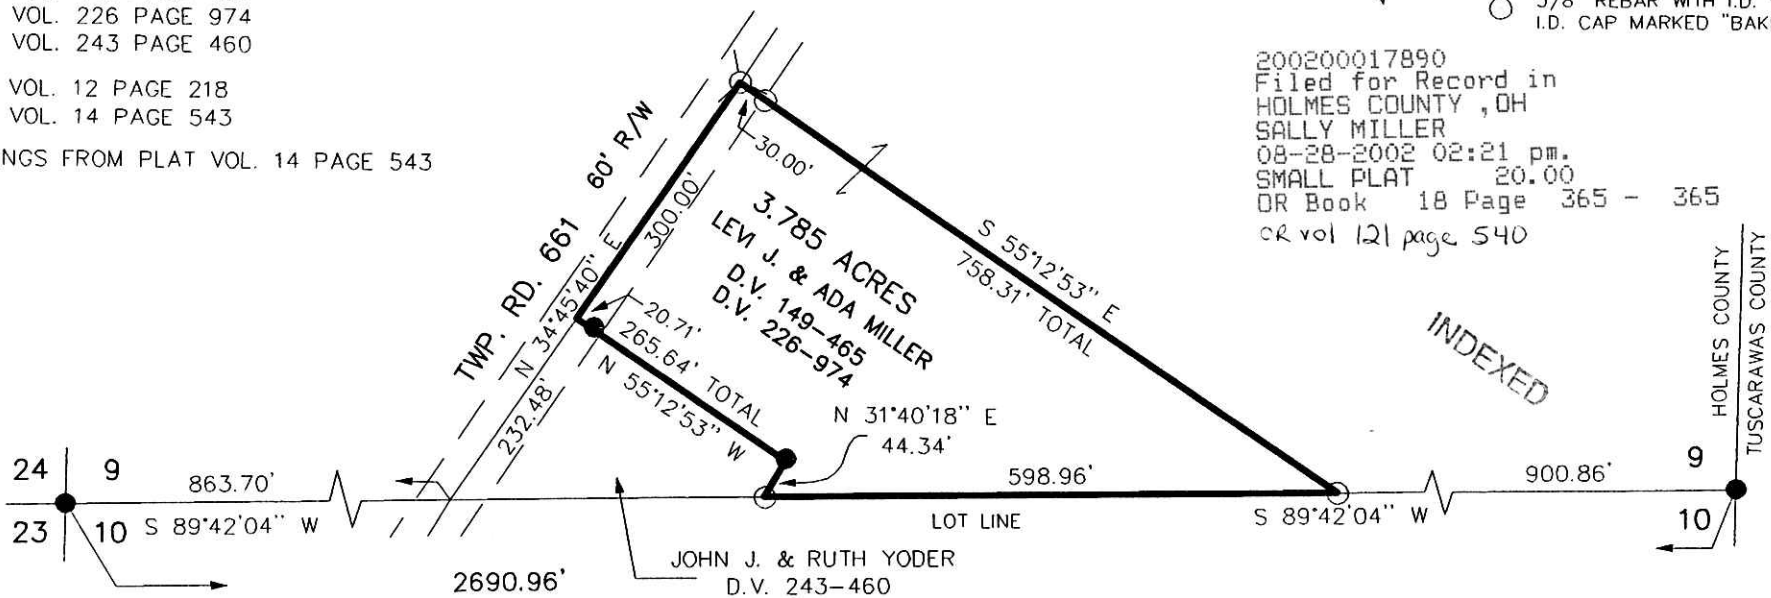


INDEXED

HOLMES COUNTY  
TUSCARAWAS COUNTY

DONALD C. BAKER SURVEYING  
138 N. CLAY ST.  
MILLERSBURG, OHIO 44654  
PH. 330-674-4788  
FAX 330-674-6027

PLAT APPROVED

8/28/2002

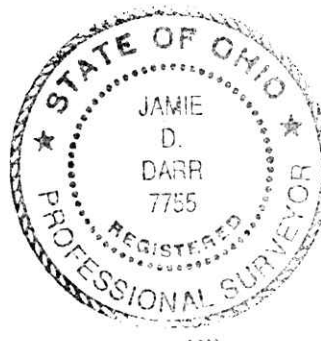

I CERTIFY THIS SURVEY TO BE CORRECT  
TO THE BEST OF MY KNOWLEDGE.

JAMIE D. DARR P.S. 7755

JD/D FCC DATE: APRIL 29, 2002  
File name: C:\JOBS1\S-264-02\ERZ

200200017890  
MILLER &  
MAST ATTYS  
MILLERSBURG,