

REFERENCES: VOL 18 PAGE 368  
DEED VOL. 149 PAGE 591  
DEED VOL. 165 PAGE 533  
DEED VOL. 214 PAGE 328  
DEED VOL. 225 PAGE 855  
DEED VOL. 245 PAGE 581  
DEED VOL. 253 PAGE 443  
DEED VOL. 262 PAGE 947  
DEED VOL. 280 PAGE 107



O.R. VOL. 111 PAGE 769

PLAT VOL. 3 PAGE 98  
PLAT VOL. 4 PAGE 195  
PLAT VOL. 7 PAGE 394  
PLAT VOL. 11 PAGE 68  
PLAT VOL. 12 PAGE 343

BEARINGS FROM DEED VOL. 225 PAGE 855

CLARK TOWNSHIP  
N.W. QTR. SECTION 11  
T-8 N; R-5 W  
HOLMES COUNTY, OHIO

SURVEYED FOR: JOHN MILLER

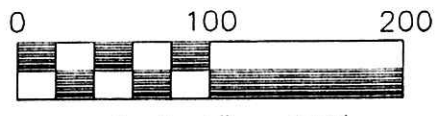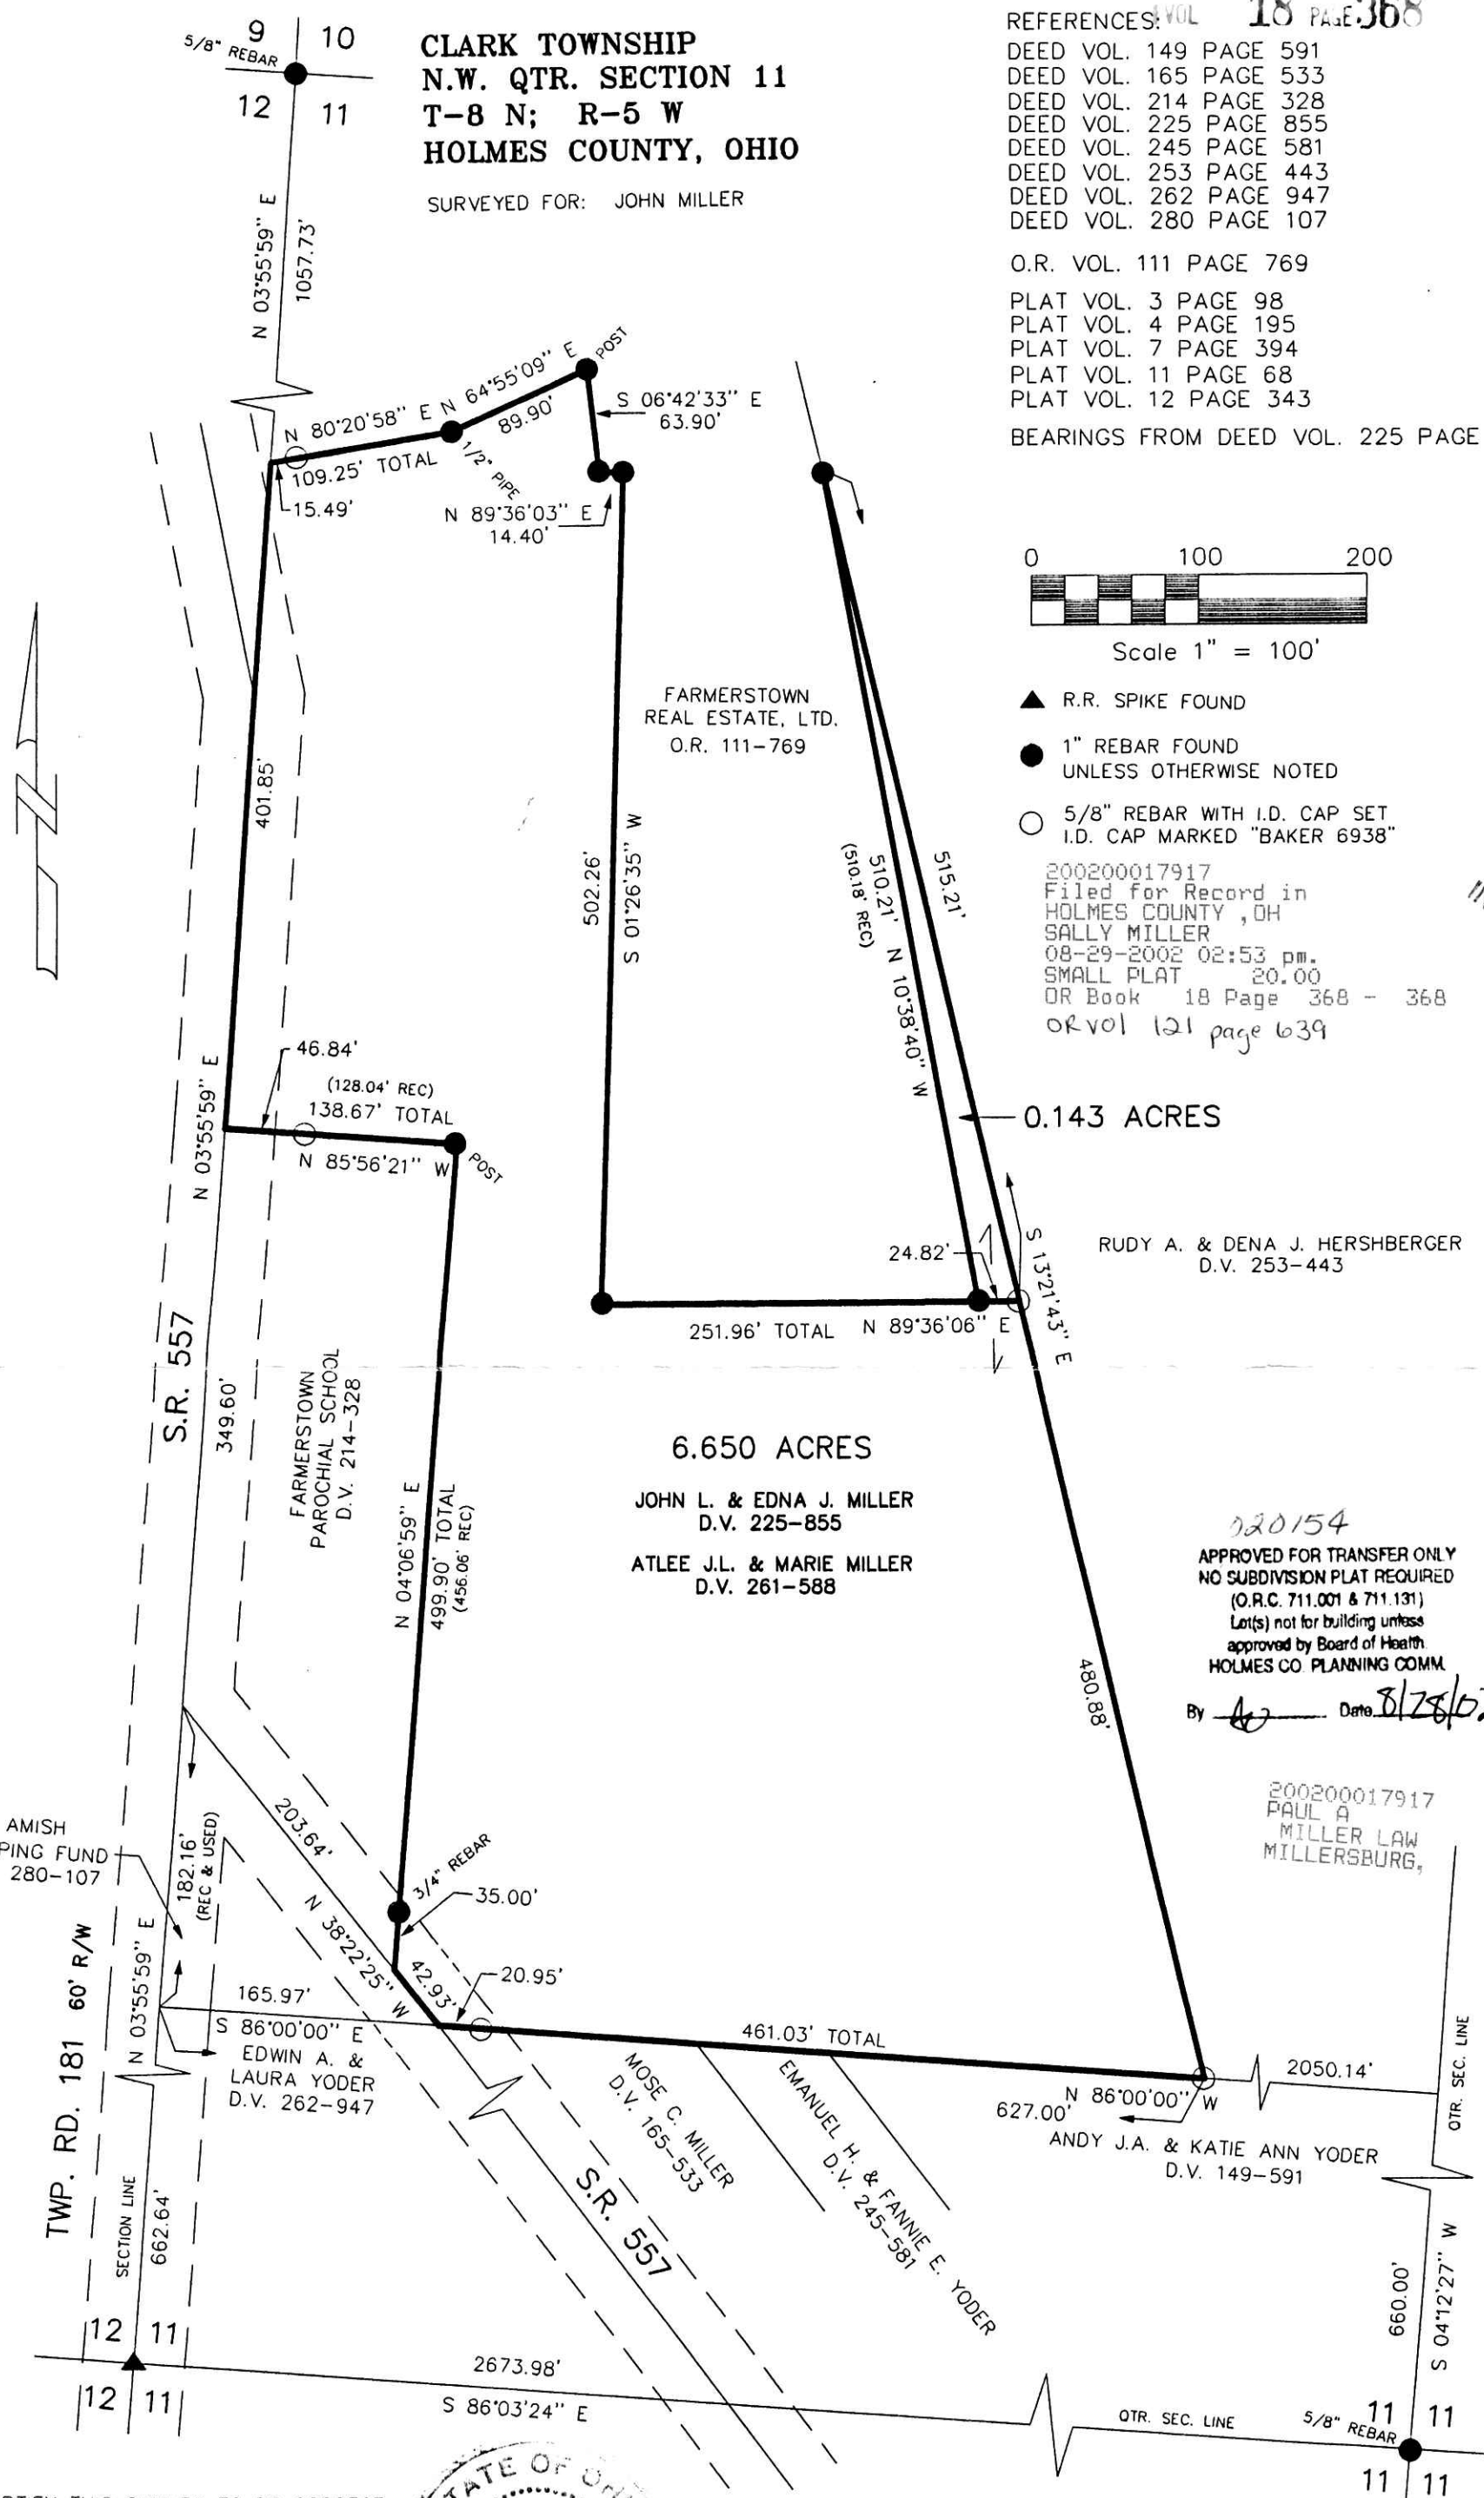

Scale 1" = 100'

- ▲ R.R. SPIKE FOUND
- 1" REBAR FOUND UNLESS OTHERWISE NOTED
- 5/8" REBAR WITH I.D. CAP SET I.D. CAP MARKED "BAKER 6938"

200200017917  
Filed for Record in  
HOLMES COUNTY, OH  
SALLY MILLER  
08-29-2002 02:53 pm.  
SMALL PLAT 20.00  
OR Book 18 Page 368 - 368  
OR Vol 121 page 639

INDEXED

RUDY A. & DENA J. HERSHBERGER  
D.V. 253-443

6.650 ACRES

JOHN L. & EDNA J. MILLER  
D.V. 225-855

ATLEE J.L. & MARIE MILLER  
D.V. 261-588

220154  
APPROVED FOR TRANSFER ONLY  
NO SUBDIVISION PLAT REQUIRED  
(O.R.C. 711.001 & 711.131)  
Lots(s) not for building unless  
approved by Board of Health  
HOLMES CO. PLANNING COMM.

By *[Signature]* Date *8/28/02*

200200017917  
PAUL A.  
MILLER LAW  
MILLERSBURG,

ANDY J.A. & KATIE ANN YODER  
D.V. 149-591

I CERTIFY THIS SURVEY TO BE CORRECT  
TO THE BEST OF MY KNOWLEDGE.

*Donald C. Baker*  
DONALD C. BAKER P.S. 6938

JUNE 26, 2002 FDB/FCC  
File Name: C:\JOBS1\S-452-02\ERZ



PLAT APPROVED

*8/28/2002*

DONALD C. BAKER SURVEYING  
138 N. CLAY ST.  
MILLERSBURG, OHIO 44654  
PH. 330-674-4788  
FAX 330-674-6027