

18 372

RESURVEY OF DEED VOL 220 PAGE 593

VILLAGE OF WALNUT CREEK  
PART OF LOTS 29 & 30

WALNUT CREEK TOWNSHIP  
N.W. QTR. SECTION 20  
T-9 N; R-5 W  
HOLMES COUNTY, OHIO

SURVEYED FOR LEROY BEACHY

REFERENCES:

DEED VOL. 220 PAGE 593  
DEED VOL. 225 PAGE 896  
DEED VOL. 231 PAGE 622  
DEED VOL. 250 PAGE 639  
DEED VOL. 262 PAGE 61  
DEED VOL. 266 PAGE 62



PLAT VOL. 10 PAGE 362  
PLAT VOL. 14 PAGE 340

BEARINGS FROM DEED VOL. 250 PAGE 642

200200018015  
Filed for Record in  
HOLMES COUNTY, OH  
SALLY MILLER  
09-05-2002 02:04 pm.  
SMALL PLAT 20.00  
OR Book 18 Page 372 - 372  
CR Vol 122 Page 135-140

INDEXED

200200018015  
PAUL A  
MILLER LAW  
MILLERSBURG,

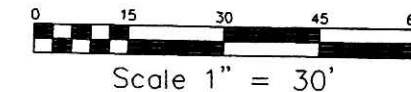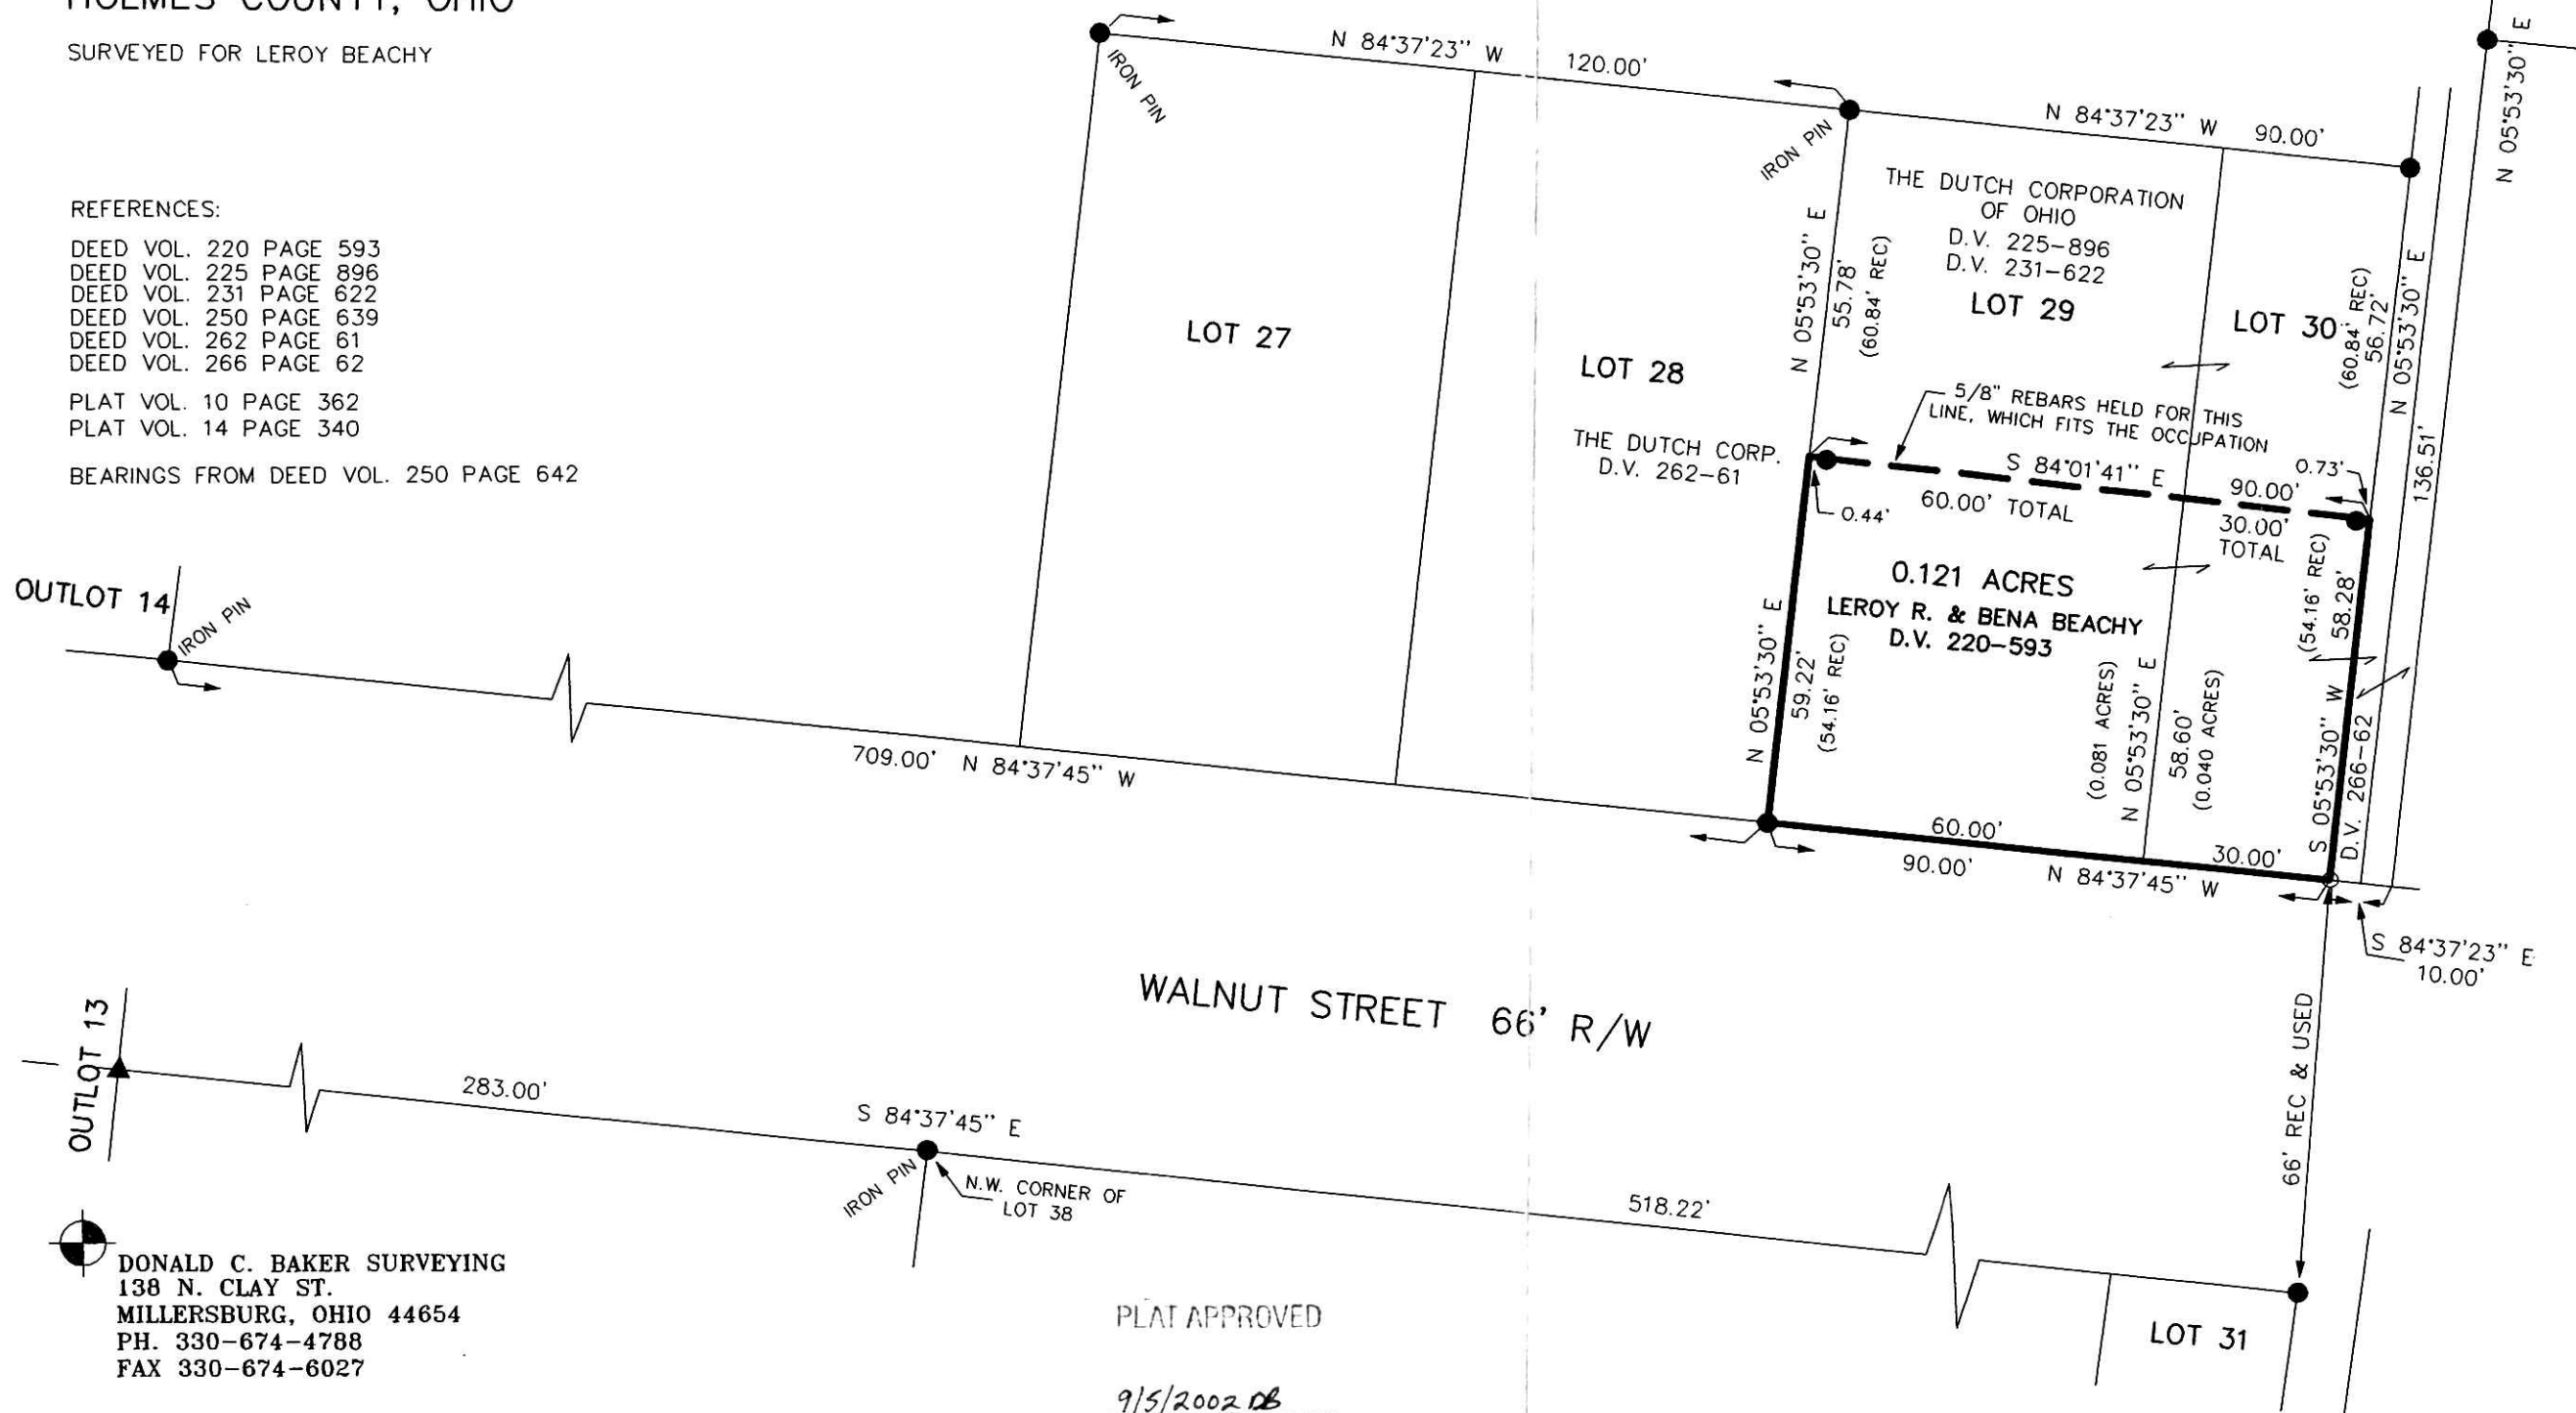

- ▲ R.R. SPIKE FOUND
- 5/8" REBAR FOUND UNLESS OTHERWISE NOTED
- 5/8" REBAR WITH I.D. CAP SET I.D. CAP MARKED "BAKER 6938"



I CERTIFY THIS SURVEY TO BE CORRECT TO THE BEST OF MY KNOWLEDGE.

*Donald C. Baker*  
DONALD C. BAKER P.S. 6938

FDB/ FCC DATE: JUNE 17, 2002

File name: C:\JOBS1\S-390-02\ERZ

PLAT APPROVED

9/5/2002 DB

DONALD C. BAKER SURVEYING  
138 N. CLAY ST.  
MILLERSBURG, OHIO 44654  
PH. 330-674-4788  
FAX 330-674-6027