

VILLAGE OF HOLMESVILLE
PART OF LOTS 14 & 15

PRAIRIE TOWNSHIP
S.E. QTR. SECTION 3
T-13 N; R-13 W
HOLMES COUNTY, OHIO

SURVEYED FOR: DEAN SMITH


REFERENCES:

DEED VOL. 191 PAGE 710

O.R. VOL. 70 PAGE 839


BEARINGS FROM DEED VOL. 191 PAGE 710

VOL 18 PAGE 377

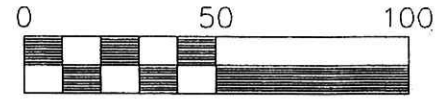

Scale 1" = 50'

- ▲ R.R. SPIKE FOUND
- 3/4" PIPE FOUND UNLESS OTHERWISE NOTED
- 5/8" REBAR WITH I.D. CAP SET I.D. CAP MARKED "BAKER 6938"

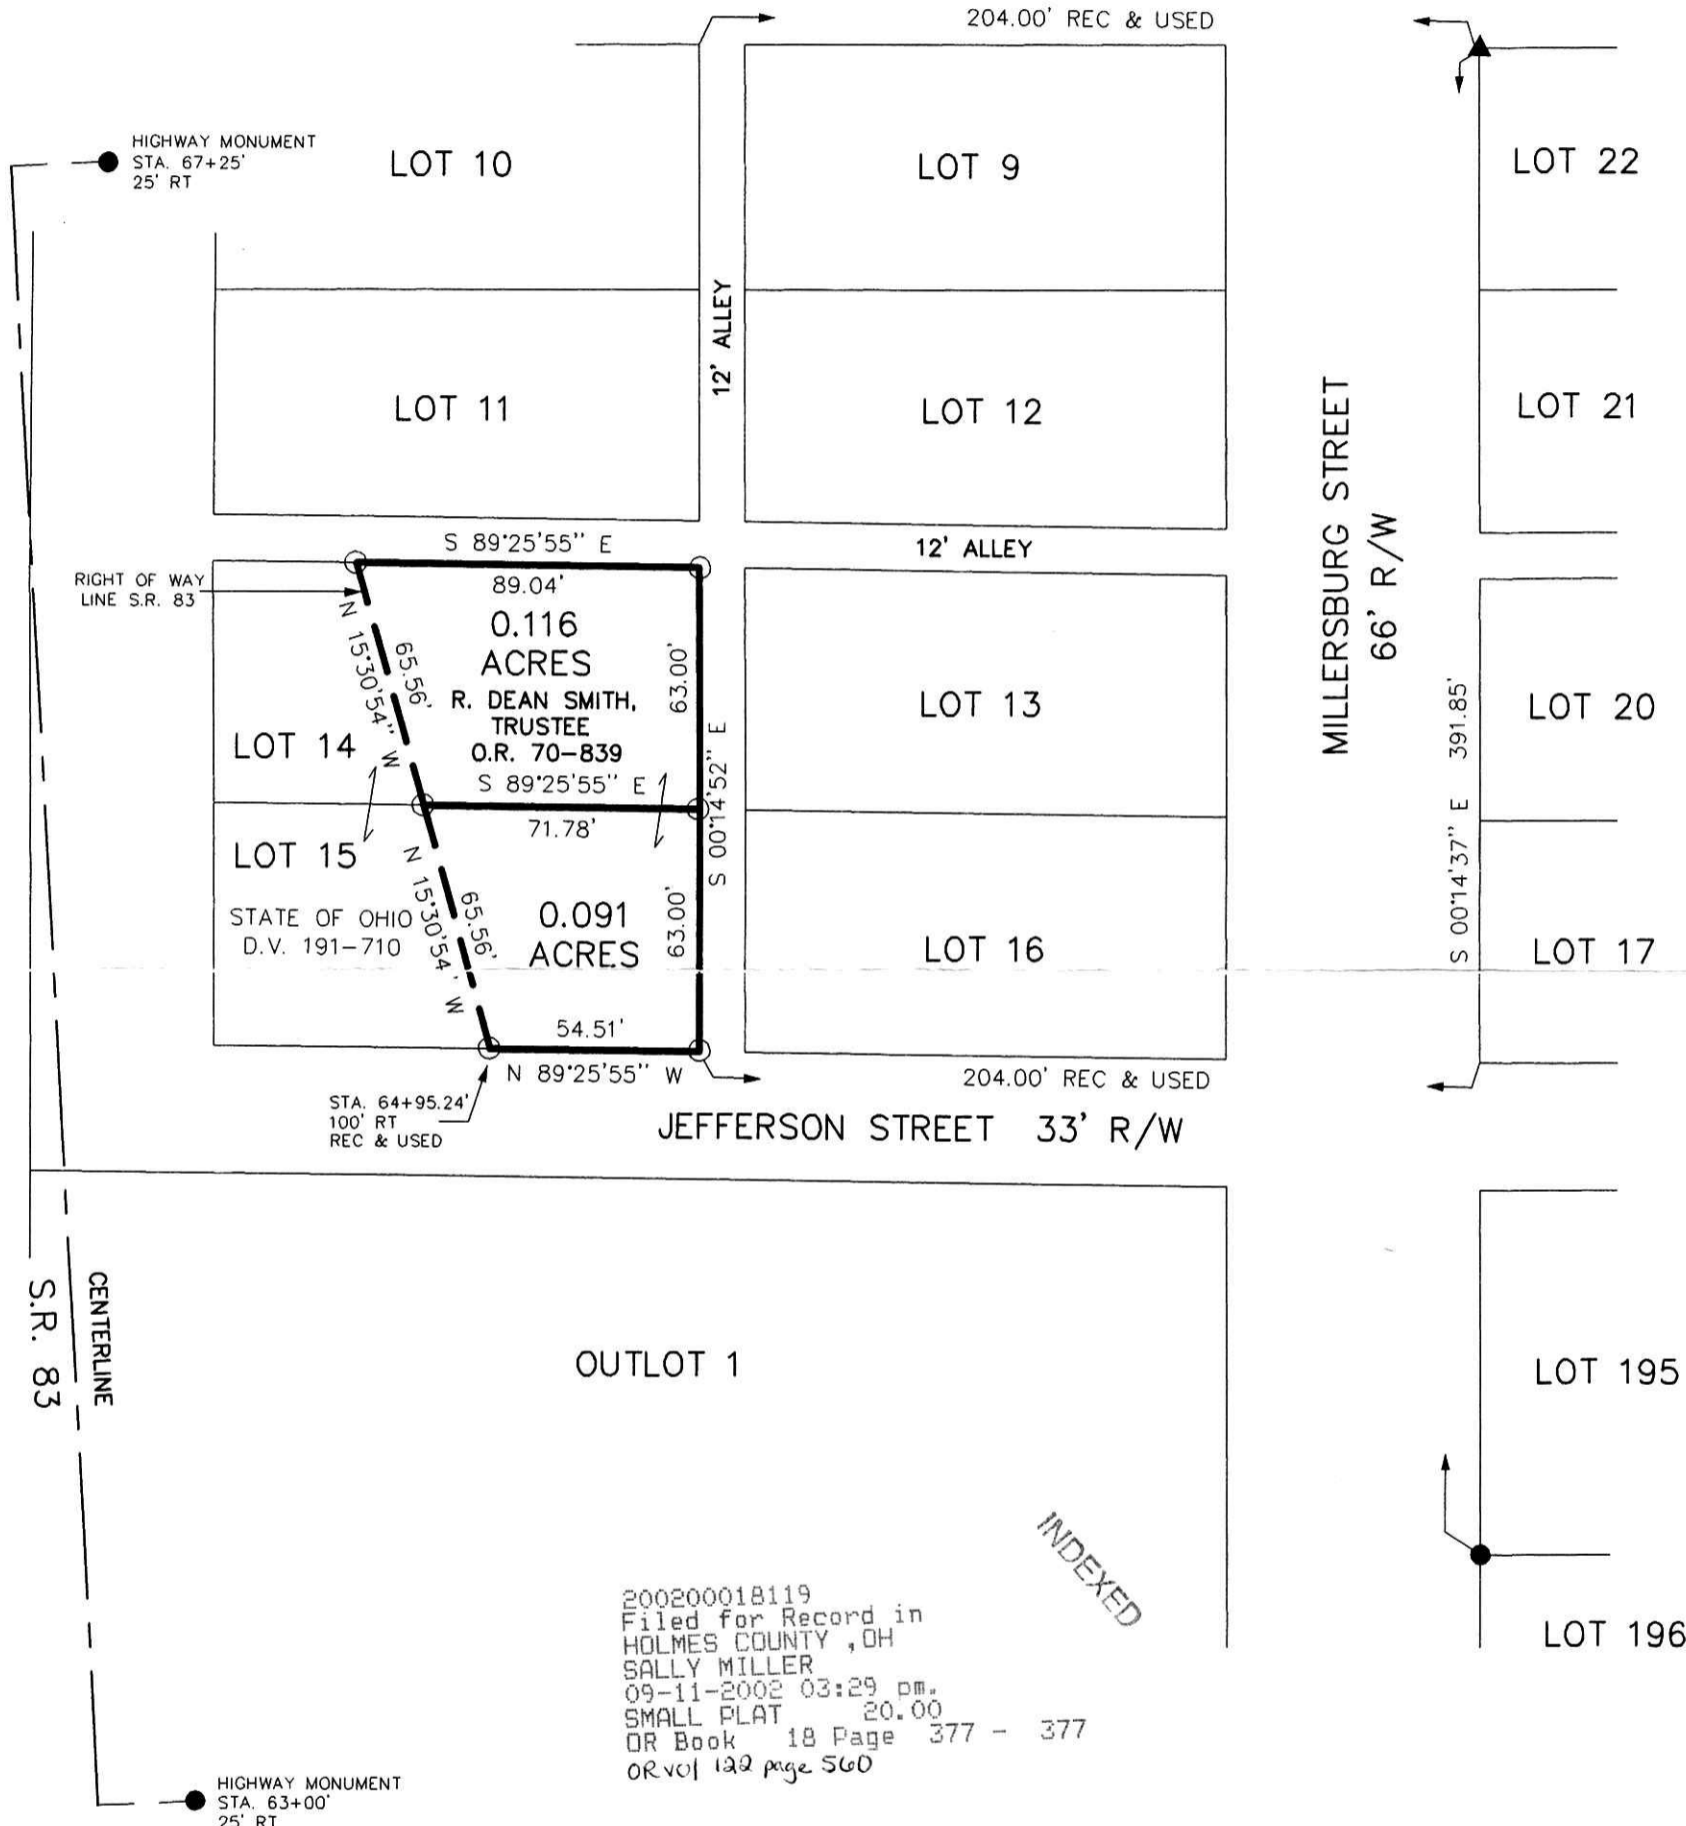

I CERTIFY THIS SURVEY TO BE CORRECT TO THE BEST OF MY KNOWLEDGE.

Donald C. Baker
DONALD C. BAKER P.S. 6938

DCB/ FCC DATE: JULY 9, 2002
File name: C:\JOBS1\S-304-02\ERZ

PLAT APPROVED

9/11/2002 B

DONALD C. BAKER SURVEYING
138 N. CLAY ST.
MILLERSBURG, OHIO 44654
PH. 330-674-4788
FAX 330-674-6027