

200200018173
Filed for Record in
HOLMES COUNTY, OH
SALLY MILLER
09-13-2002 02:34 pm.
PLAT MED 21.60
OR Book 18 Page 383 - 383
OR vol 122 page 150



PAINT TOWNSHIP
3RD. QTR., LOTS 25 & 26
T- 10 N R- 4 W
HOLMES COUNTY, OHIO

REFERENCES:
DEED VOL. 157 PAGE 131
DEED VOL. 158 PAGE 74
DEED VOL. 239 PAGE 498
DEED VOL. 252 PAGE 225
DEED VOL. 280 PAGE 421
DEED VOL. 241 PAGE 529
DEED VOL. 182 PAGE 447
DEED VOL. 169 PAGE 88
DEED VOL. 171 PAGE 505

200200018173
ROBERT
RINFRET ATTY
MILLERSBURG,

PLAT VOL. 3 PAGE 82-B
PLAT VOL. 3 PAGE 71-B
PLAT VOL. 7 PAGE 721
PLAT VOL. 11 PAGE 99

BEARINGS FROM PLAT VOL.12 PAGE 868

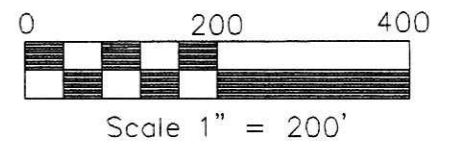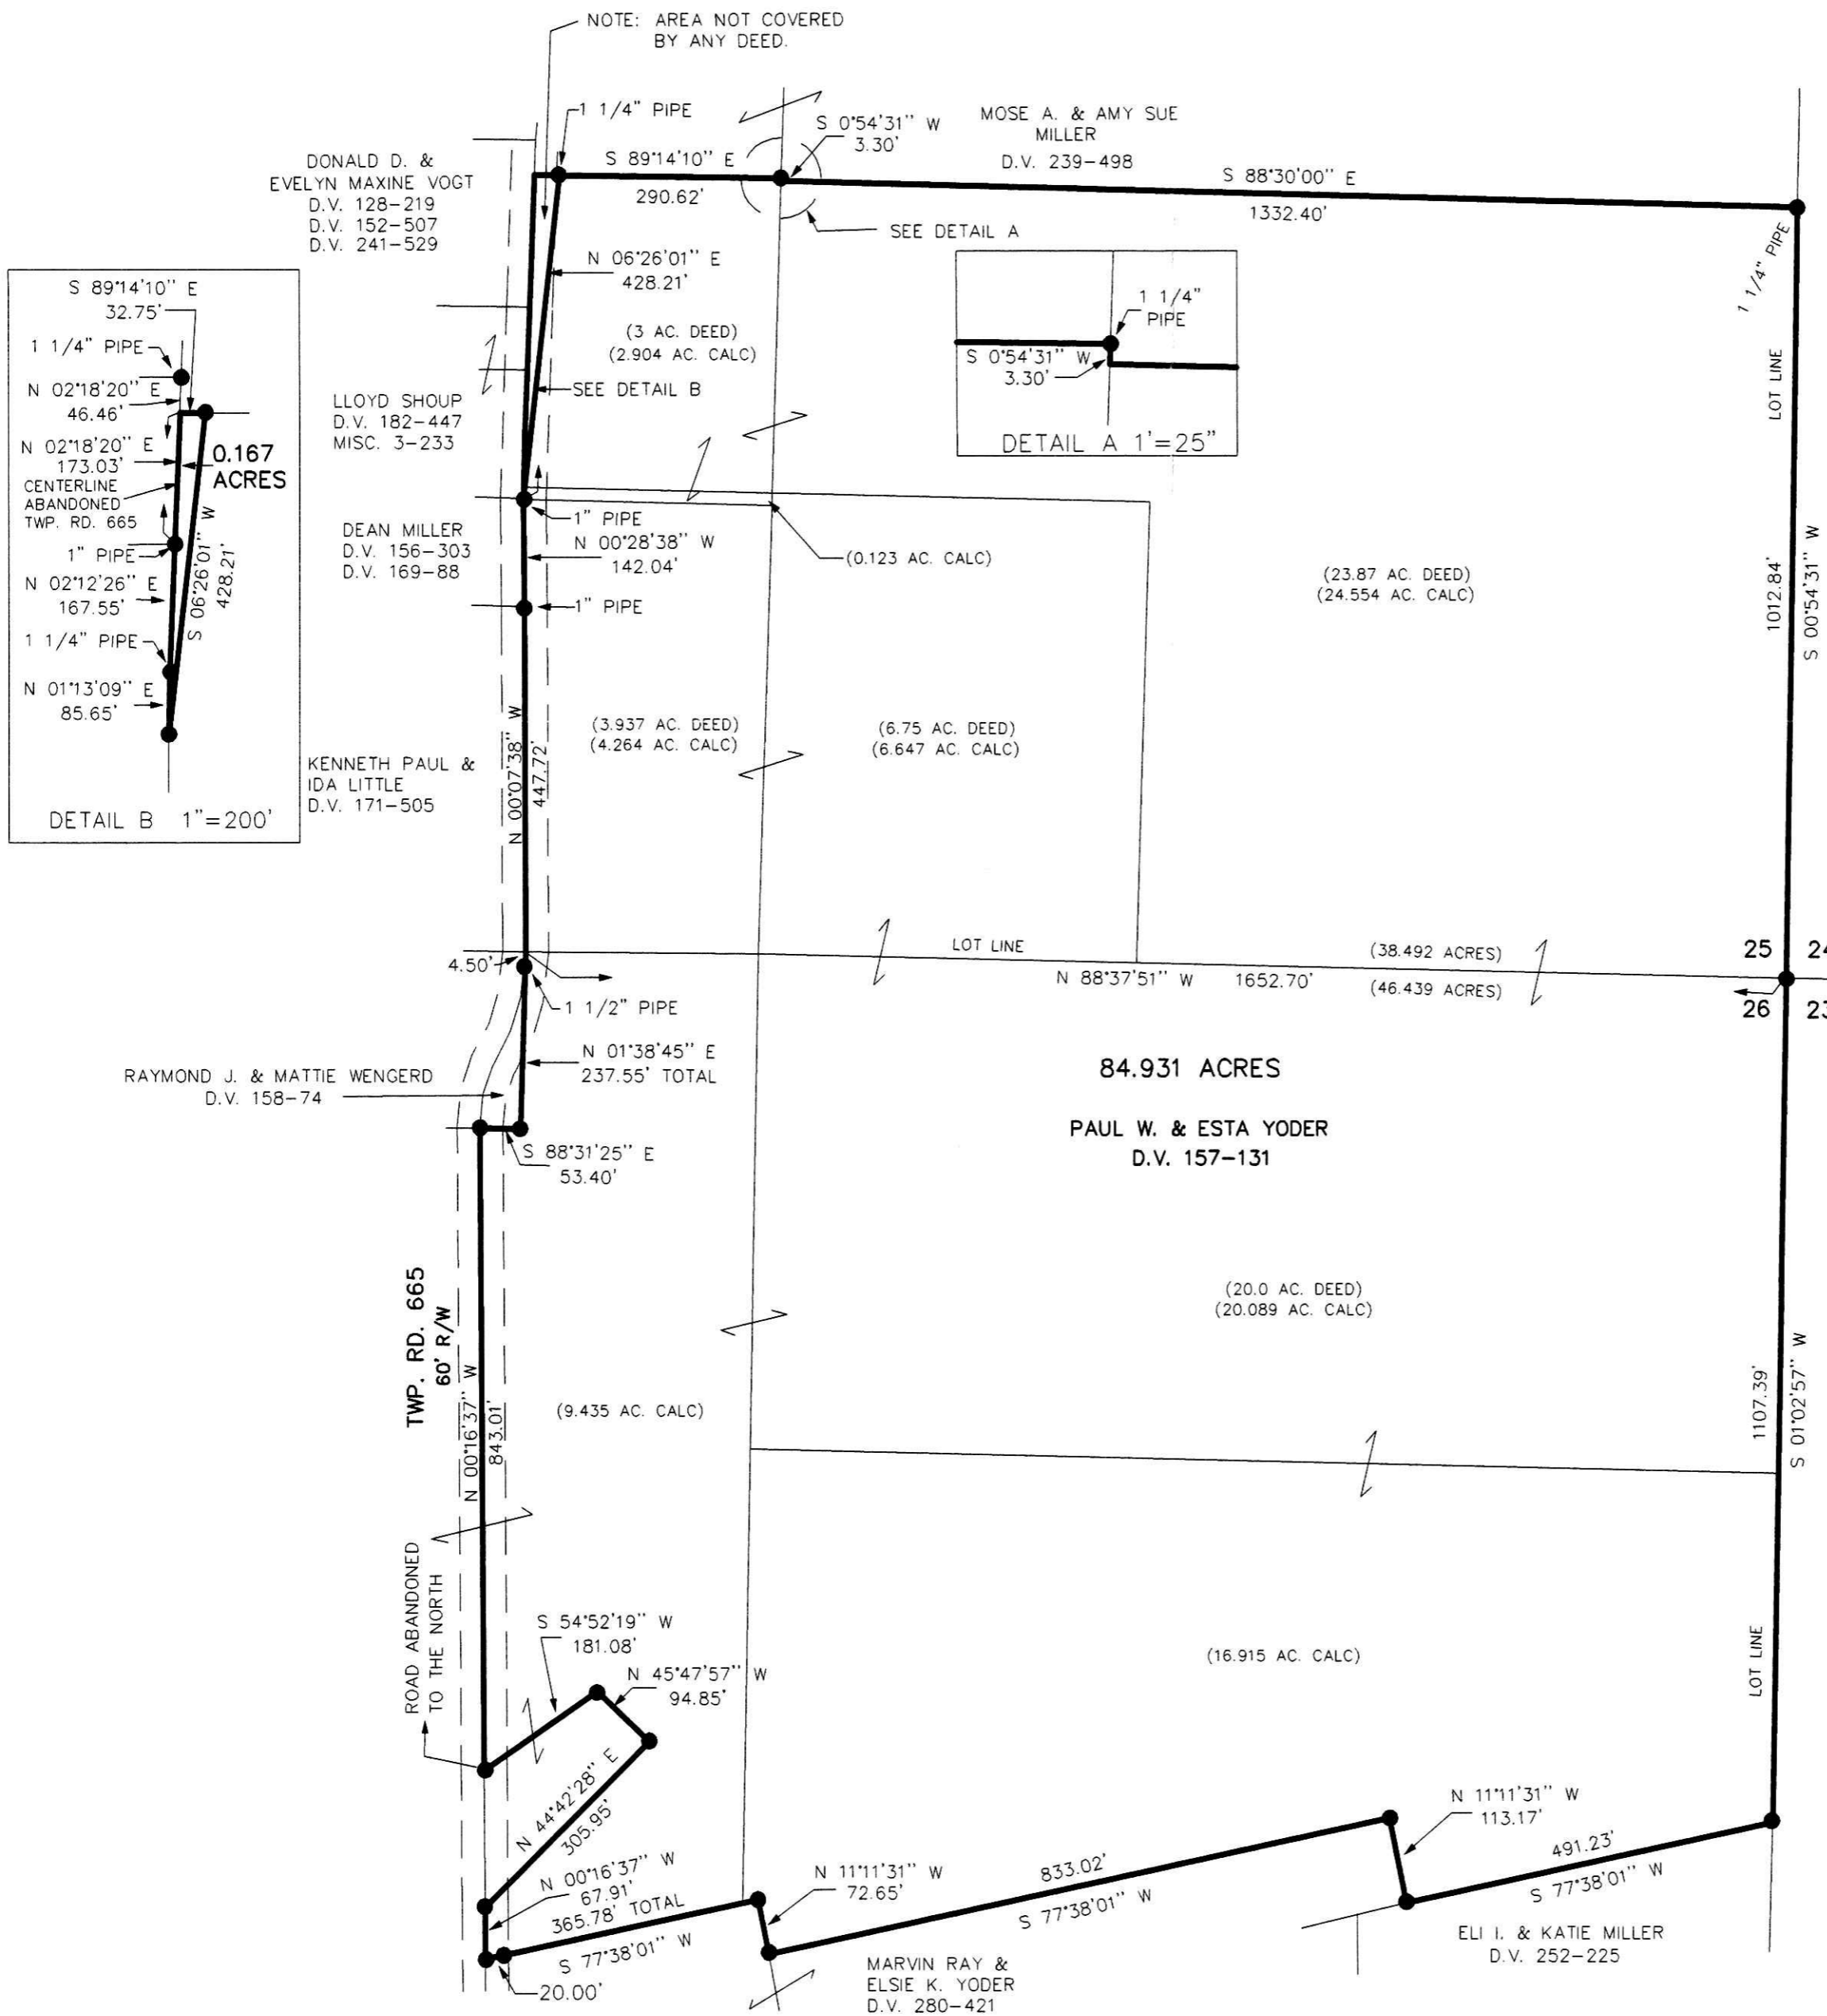

5/8" REBAR FOUND UNLESS OTHERWISE NOTED



DONALD C. BAKER SURVEYING
138 N. CLAY ST.
MILLERSBURG, OHIO 44654
PH. 330-674-4788
FAX 330-674-6027

PLAT APPROVED

9/13/2002

I CERTIFY THIS SURVEY TO BE CORRECT TO THE BEST OF MY KNOWLEDGE.

Donald C. Baker
DONALD C. BAKER P.S. 6938

FDB/ FCC DATE: MARCH, 1, 2002
File name: C:\JOBS\1\S-14-02\ERZ