


18

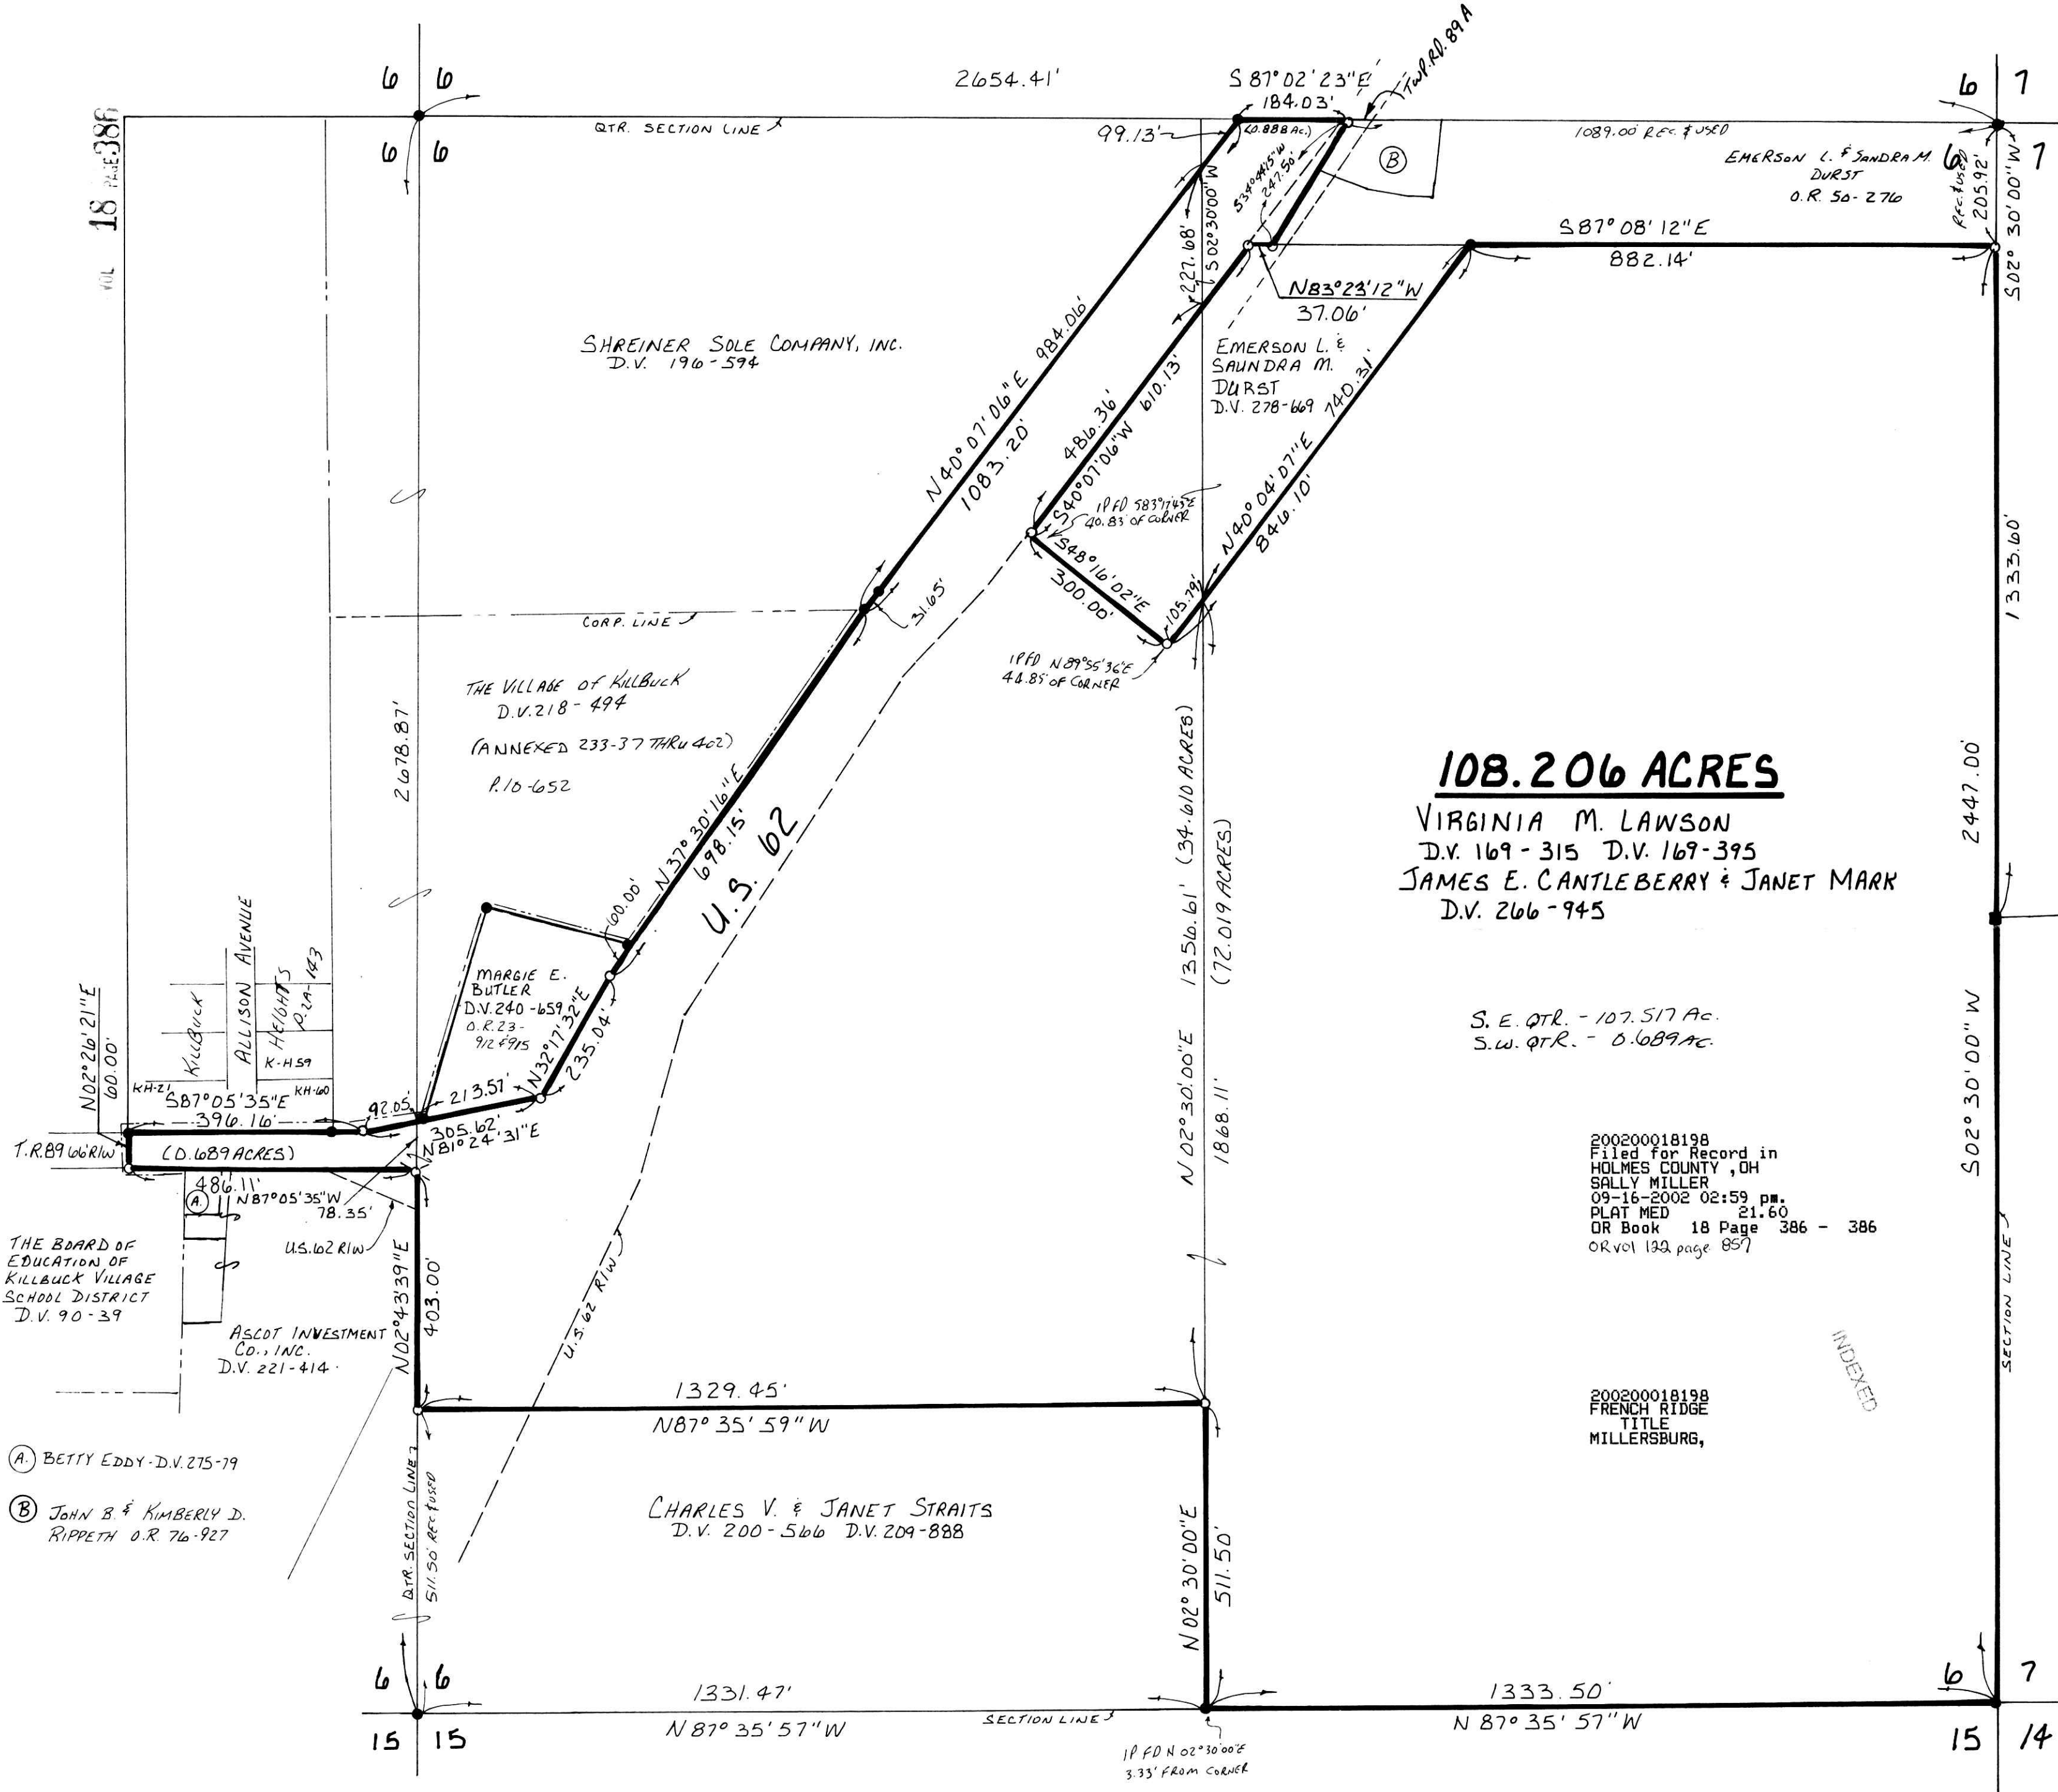

KILLBUCK TOWNSHIP
S.W. & S.E. QTRS. SECTION 6
T-8N1R-7W
HOLMES COUNTY, OHIO

0 100 200 400
SCALE: 1"=200'

- STONE FOUND
- IRON PIN FOUND
- P.K. NAIL SET
- 5/8" REBAR WITH I.D. CAP SET
- I.D. CAP MARKED "BAKER 6938"

REFERENCES:
 DEED VOL. 169 PAGE 315
 " " 169 " 395
 " " 206 " 945
 " " 278 " 669
 " " 196 " 594
 " " 240 " 659
 BEARINGS FROM DEED VOL. 263
 PAGE 524

SURVEYED FOR JIM CANTLEBERRY

108.206 ACRES
VIRGINIA M. LAWSON
 D.V. 169-315 D.V. 169-395
JAMES E. CANTLEBERRY & JANET MARK
 D.V. 266-945

S.E. QTR. - 107.517 AC.
 S.W. QTR. - 0.689 AC.

200200018198
 Filed for Record in
 HOLMES COUNTY, OH
 SALLY MILLER
 09-16-2002 02:59 pm
 PLAT MED 21.60
 OR Book 18 Page 386 - 386
 OR Vol 182 page 857

200200018198
 FRENCH RIDGE
 TITLE
 MILLERSBURG,



I CERTIFY THIS SURVEY TO BE CORRECT
 TO THE BEST OF MY KNOWLEDGE.

Donald C. Baker
DONALD C. BAKER P.S. 6938
 138 N. CLAY ST.
 MILLERSBURG, OHIO 44654
 PH: (330) 674-4788
 OCTOBER 15, 1998

72698-FJM
 F.C.C.-F.D. BAKER

REVISED AUGUST 15, 2002
 #60802

PLAT APPROVED

9/9/2002-b