

KNOX TOWNSHIP
 S.W. QTR. SECTION 18
 4TH. QTR., LOT 41
 T-9 N; R-9 W
 HOLMES COUNTY, OHIO



200200018276
 Filed for Record in
 HOLMES COUNTY, OH
 SALLY MILLER
 09-19-2002 02:59 pm.
 SMALL PLAT 20.00
 OR Book 18 Page 389 - 389
 OR vol 123 page 233

INDEXED

SURVEYED FOR: SARAH LEAHMAN
 SAMUEL M
 STEIMEL ATTY
 MILLERSBURG,

REFERENCES:

- DEED VOL. 252 PAGE 1
- O.R. VOL. 103 PAGE 224
- PLAT VOL. 14 PAGE 972
- BEARINGS FROM PLAT VOL. 14 PAGE 972

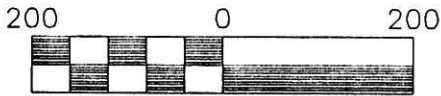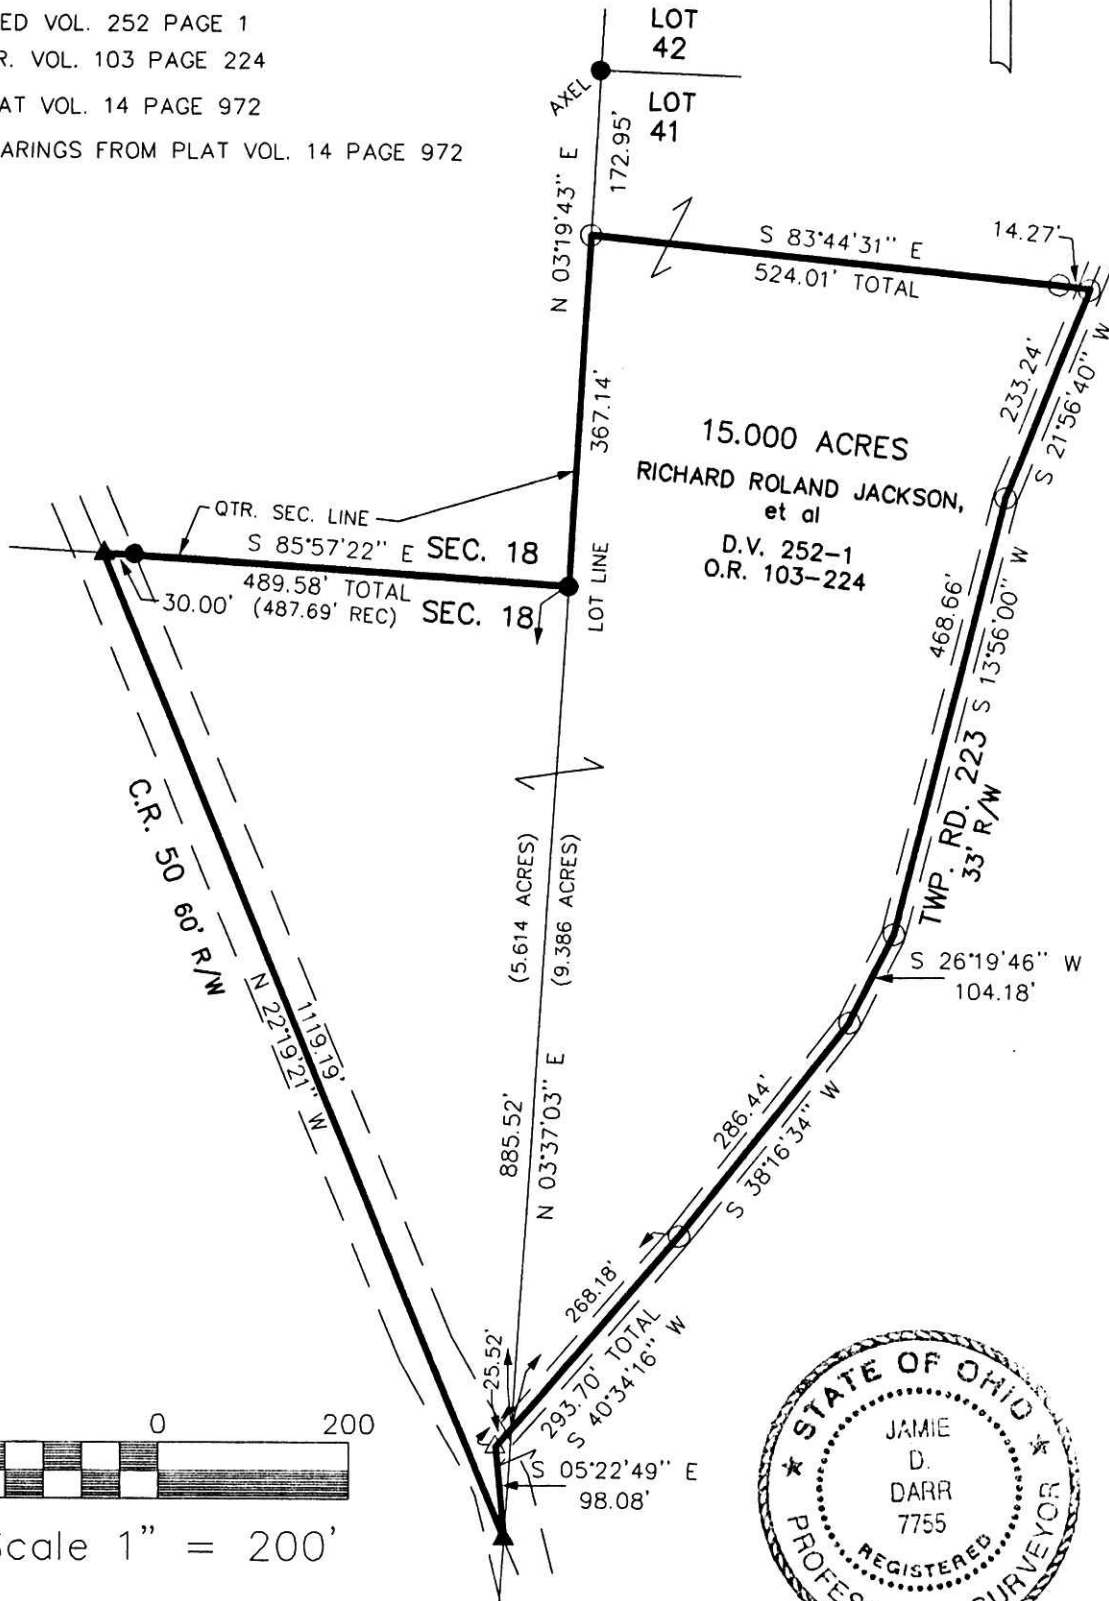

Scale 1" = 200'

- ▲ R.R. SPIKE FOUND
- 5/8" REBAR FOUND UNLESS OTHERWISE NOTED
- △ R.R. SPIKE SET
- 5/8" REBAR WITH I.D. CAP SET I.D. CAP MARKED "BAKER 6938"



DONALD C. BAKER SURVEYING
 138 N. CLAY ST.
 MILLERSBURG, OHIO 44654
 PH. 330-674-4788
 FAX 330-674-6027



I CERTIFY THIS SURVEY TO BE CORRECT TO THE BEST OF MY KNOWLEDGE.

Jamie D. Darr
 JAMIE D. DARR P.S. 7755

JDD/ FCC DATE: JULY 23, 2002
 File name: C:\JOBS1\S-519-02\ERZ

PLAT APPROVED

9/17/2002