

HARDY TOWNSHIP  
 S.E. QTR. SECTION 23  
 T-9 N; R-7 W  
 HOLMES COUNTY, OHIO


SURVEYED FOR: SHANNON SMITH

REFERENCES:  
 DEED VOL. 63 PAGE 96  
 O.R. VOL. 64 PAGE 637  
 PLAT VOL. 17 PAGE 738


BEARINGS FROM PLAT VOL. 17 PAGE 738

200200018281  
 Filed for Record in  
 HOLMES COUNTY, OH  
 SALLY MILLER  
 09-19-2002 03:15 pm.  
 SMALL PLAT 20.00  
 OR Book 18 Page 390 - 390  
 OR vol 123 pg 260

INDEXED

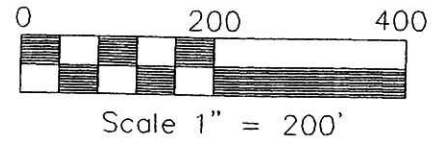

- 5/8" REBAR FOUND
- △ R.R. SPIKE SET
- 5/8" REBAR WITH I.D. CAP SET  
I.D. CAP MARKED "BAKER 6938"

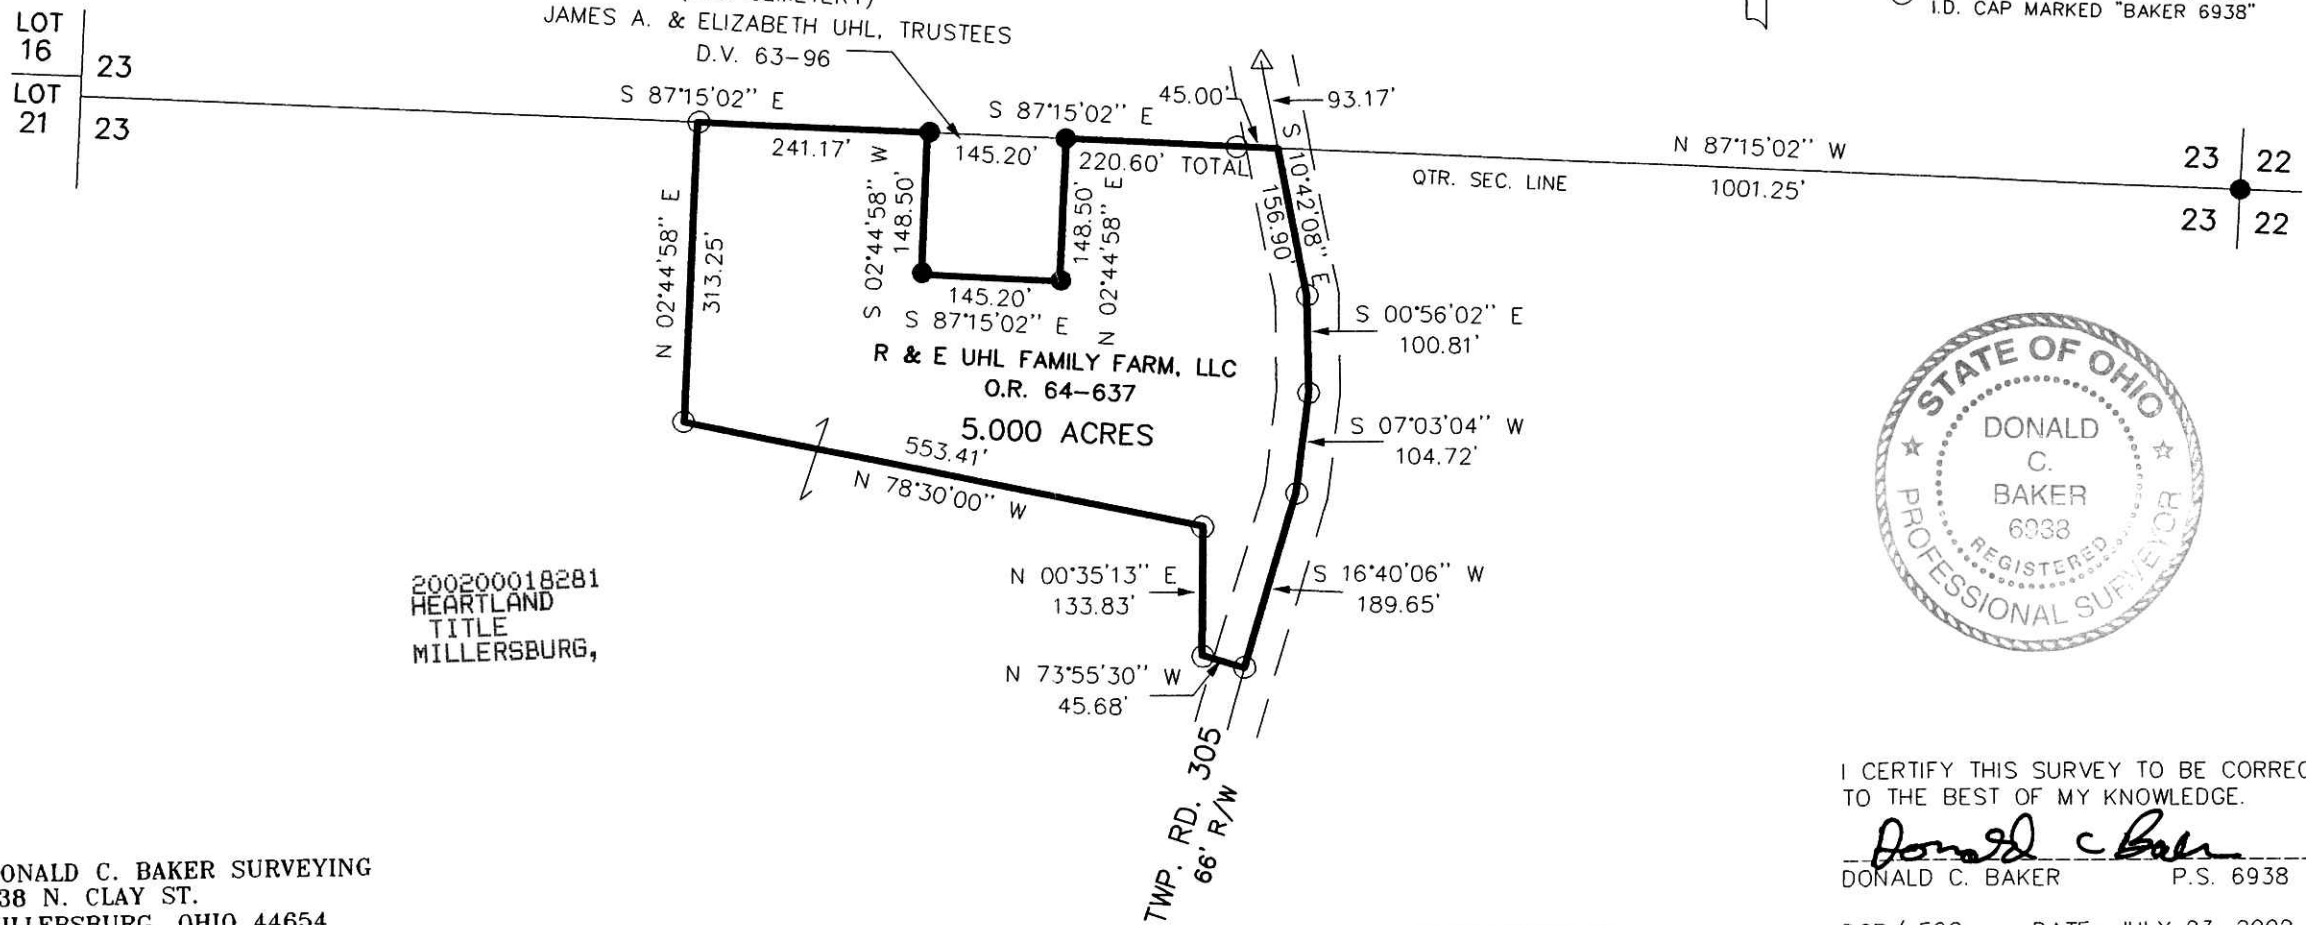

200200018281  
 HEARTLAND  
 TITLE  
 MILLERSBURG,



I CERTIFY THIS SURVEY TO BE CORRECT  
 TO THE BEST OF MY KNOWLEDGE.

*Donald C Baker*  
 DONALD C. BAKER P.S. 6938

DCB/ FCC DATE: JULY 23, 2002  
 File name: C:\JOBS1\S-526-02\ERZ

DONALD C. BAKER SURVEYING  
 138 N. CLAY ST.  
 MILLERSBURG, OHIO 44654  
 PH. 330-674-4788  
 FAX 330-674-6027

PLAT APPROVED  
 9/11/2002 *DB*