



BERLIN TOWNSHIP
3RD. QTR., LOT 26
T-9 N; R-5 W
HOLMES COUNTY, OHIO

SURVEYED FOR: CHRISTIAN AID MINISTRIES

REFERENCES:

DEED VOL. 201 PAGE 60
 DEED VOL. 229 PAGE 984
 DEED VOL. 233 PAGE 609
 DEED VOL. 234 PAGE 777
 DEED VOL. 236 PAGE 298
 DEED VOL. 249 PAGE 472
 DEED VOL. 274 PAGES 616 & 776


PLAT VOL. 5 PAGE 166
 PLAT VOL. 6 PAGE 159
 PLAT VOL. 7 PAGE 338
 PLAT VOL. 10 PAGES 666 & 722
 PLAT VOL. 11 PAGE 158
 PLAT VOL. 16 PAGES 174 & 193

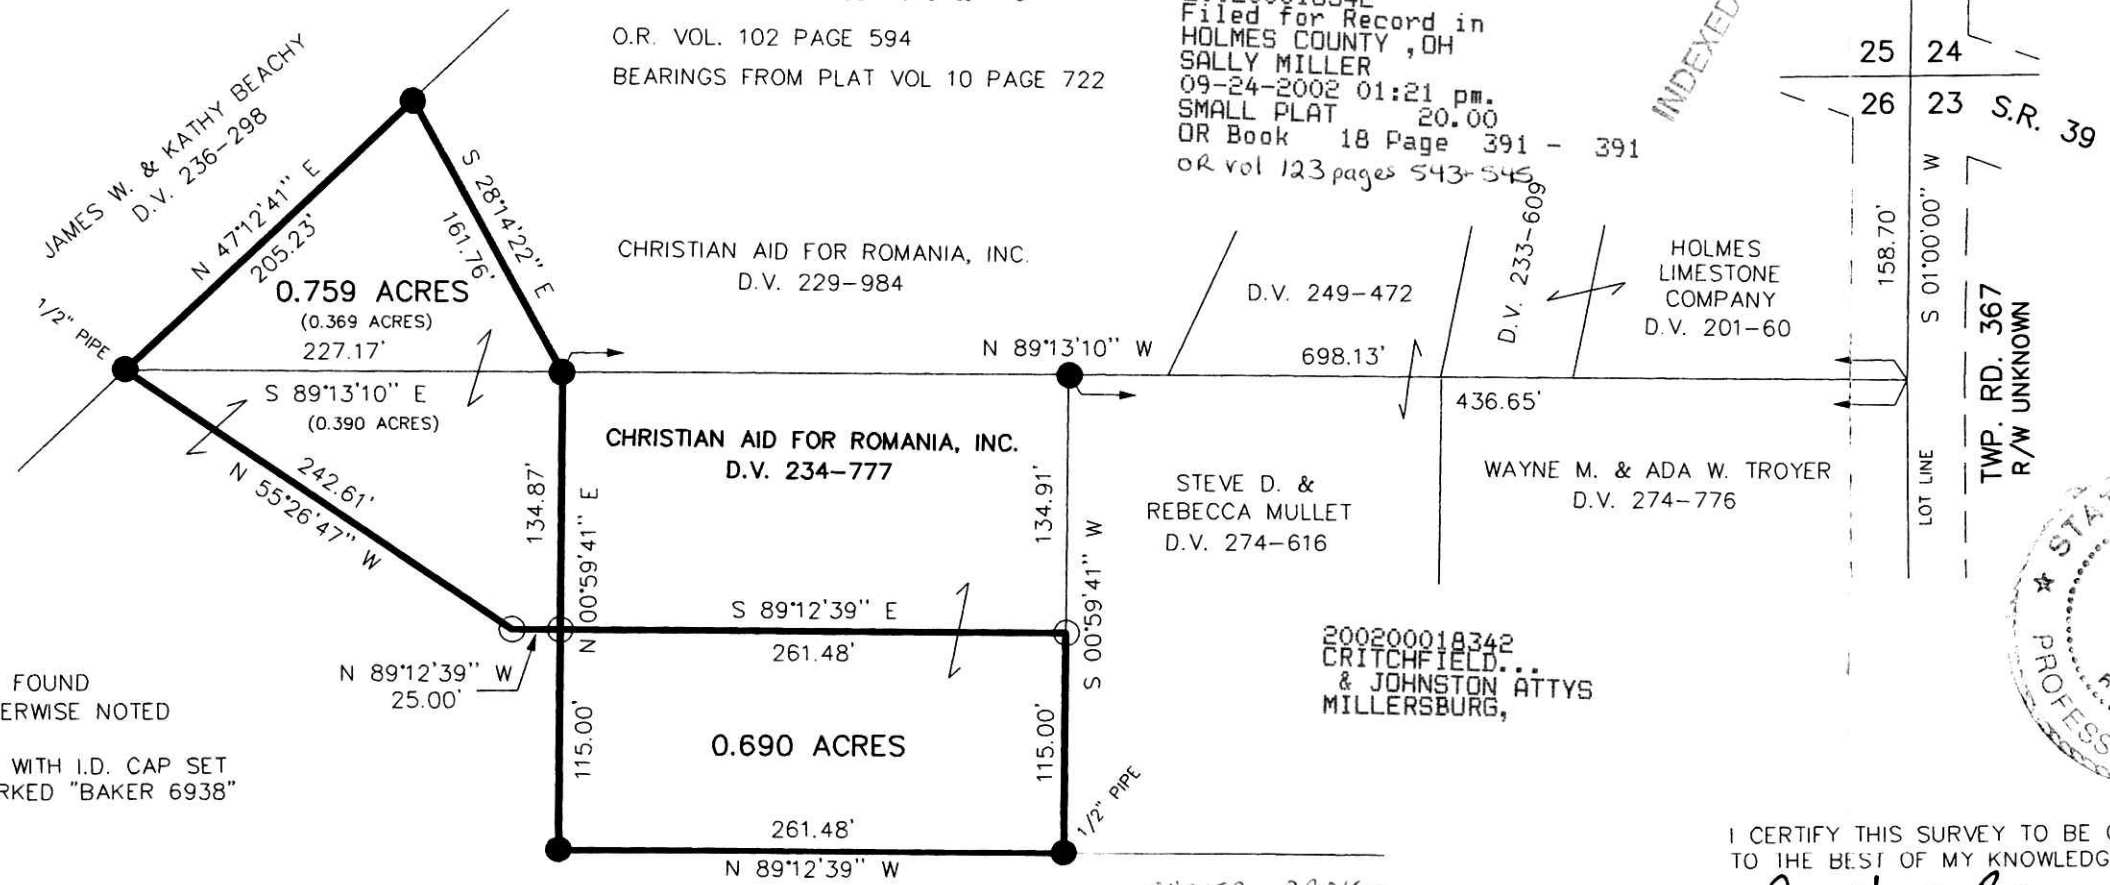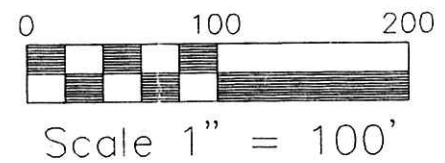

O.R. VOL. 102 PAGE 594
 BEARINGS FROM PLAT VOL 10 PAGE 722

200200018342
 Filed for Record in
 HOLMES COUNTY, OH
 SALLY MILLER
 09-24-2002 01:21 pm.
 SMALL PLAT 20.00
 OR Book 18 Page 391 - 391
 OR vol 123 pages 543-544

INDEXED

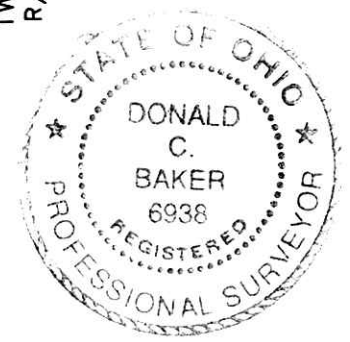

- 3/4" REBAR FOUND UNLESS OTHERWISE NOTED
- 5/8" REBAR WITH I.D. CAP SET I.D. CAP MARKED "BAKER 6938"

DONALD C. BAKER SURVEYING
 138 N. CLAY ST.
 MILLERSBURG, OHIO 44654
 PH. 330-674-4788
 FAX 330-674-6027

SAMUEL E. & MARY K. HERSHBERGER, TRUSTEE
 O.R. 102-594

020150 020160
 APPROVED FOR TRANSFER ONLY
 NO SUBDIVISION PLAT REQUIRED
 (O.R.C. 711.001 & 711.131)
 Lot(s) not for building unless
 approved by Board of Health.
 HOLMES CO. PLANNING COMM.

By AB Date 8/26/02

I CERTIFY THIS SURVEY TO BE CORRECT TO THE BEST OF MY KNOWLEDGE.

Donald C Baker
 DONALD C BAKER P.S. 6938

FDB\FCC JUNE 28, 2002
 File Name: C:\JOBS1\S-469-02\ERZ

PLAT APPROVED

8/27/2002