


REFERENCES:
DEED VOL. 276 P. 527
DEED VOL. 255 P. 351
OR VOL. 13 P. 840
PLAT VOL. 16 P. 816
PLAT VOL. 14 P. 53

RIPLEY TOWNSHIP
N.W. QTR. SECTION 13
T-17 N; R-14 W
HOLMES COUNTY, OHIO

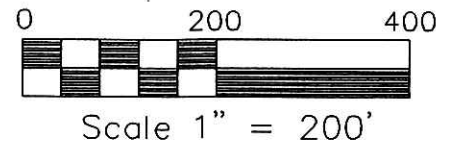


SURVEYED FOR G. ACKER

BEARINGS FROM PLAT
VOL. 14 PAGE 53

INDEXED

200200018369
Filed for Record in
HOLMES COUNTY, OH
SALLY MILLER
09-25-2002 03:01 pm.
SMALL PLAT 20.00
OR Book 18 Page 393 - 393
OR vol 123 page 644

- IRON PIN FOUND
- 5/8" REBAR WITH I.D. CAP SET
- I.D. CAP MARKED "BAKER 6938"

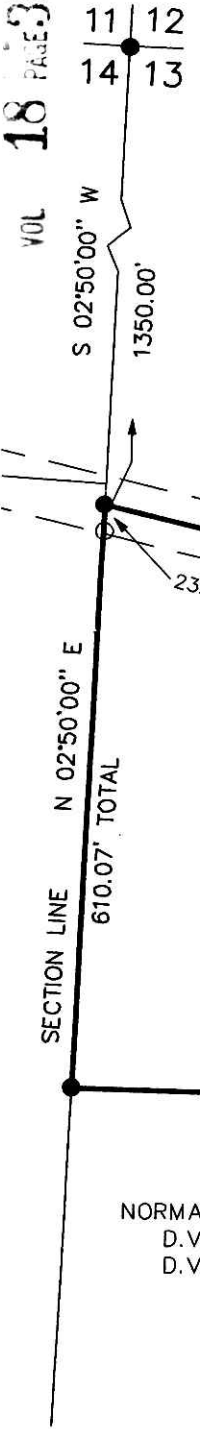


ACKER FARMS, INC.
D.V. 276-527

12.573 ACRES

NORMA JEAN JOHNSON
D.V. 171-29
D.V. 225-351

KEVIN R. HERMAN
O.R. 13-840

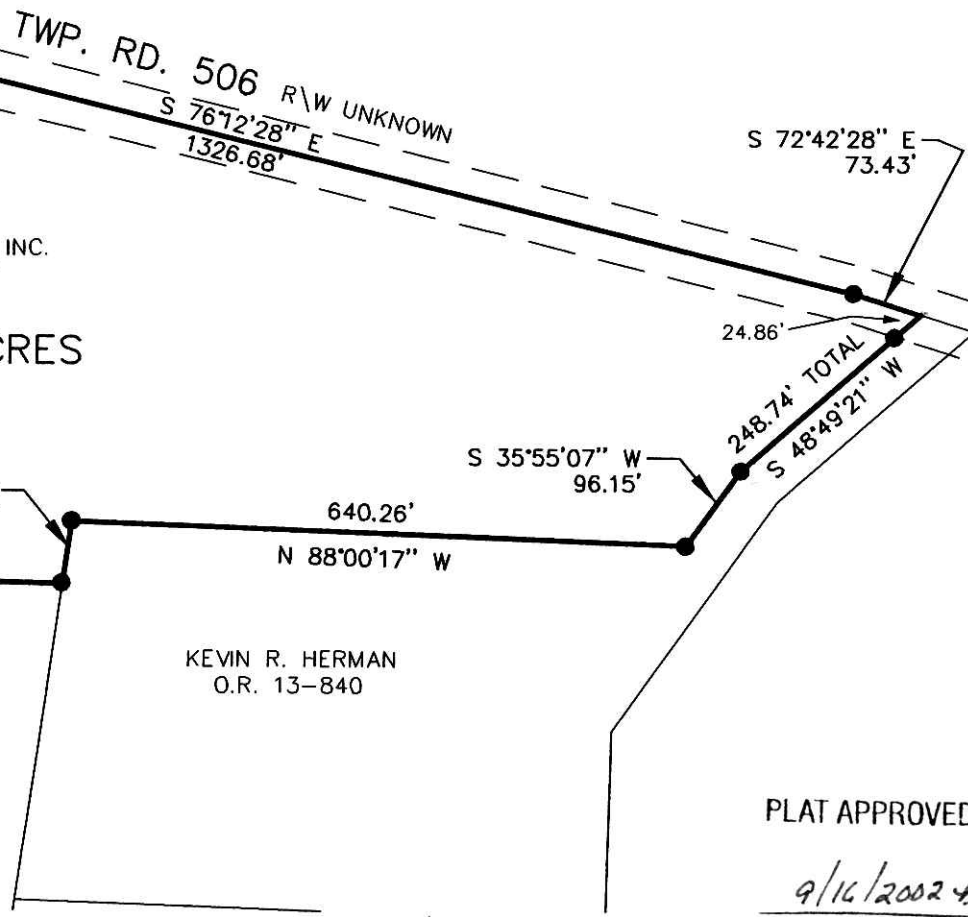


I CERTIFY THIS SURVEY TO BE CORRECT
TO THE BEST OF MY KNOWLEDGE.

Donald C. Baker
DONALD C. BAKER PS 6938

DATE: MAY 7, 2001

File name: C:\JOBS\S-318-01
F.C.C. - F.D.B.

 DONALD C. BAKER SURVEYING
138 N. CLAY ST.
MILLERSBURG, OHIO 44654
PH. 330-674-4788
FAX 330-674-6027

PLAT APPROVED

9/16/2002 B

200200018369
ROBERT
RINFRET ATTY
MILLERSBURG,