


CLARK TOWNSHIP
 S.W. QTR. SECTION 2
 T-8 N; R-5 W
 HOLMES COUNTY, OHIO

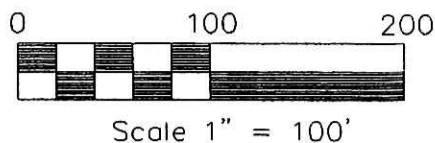

SURVEYED FOR: DAN MILLER


REFERENCES:

- DEED VOL. 224 PAGE 74
- PLAT VOL. 7 PAGE 211
- PLAT VOL. 16 PAGE 88
- BEARINGS FROM PLAT VOL. 16 PAGE 88

● 5/8" REBAR FOUND

200200018480
 Filed for Record in
 HOLMES COUNTY, OH
 SALLY MILLER
 10-01-2002 02:19 pm.
 SMALL PLAT 20.00
 OR Book 18 Page 398 - 398
 or vol 124 page 233

INDEXED

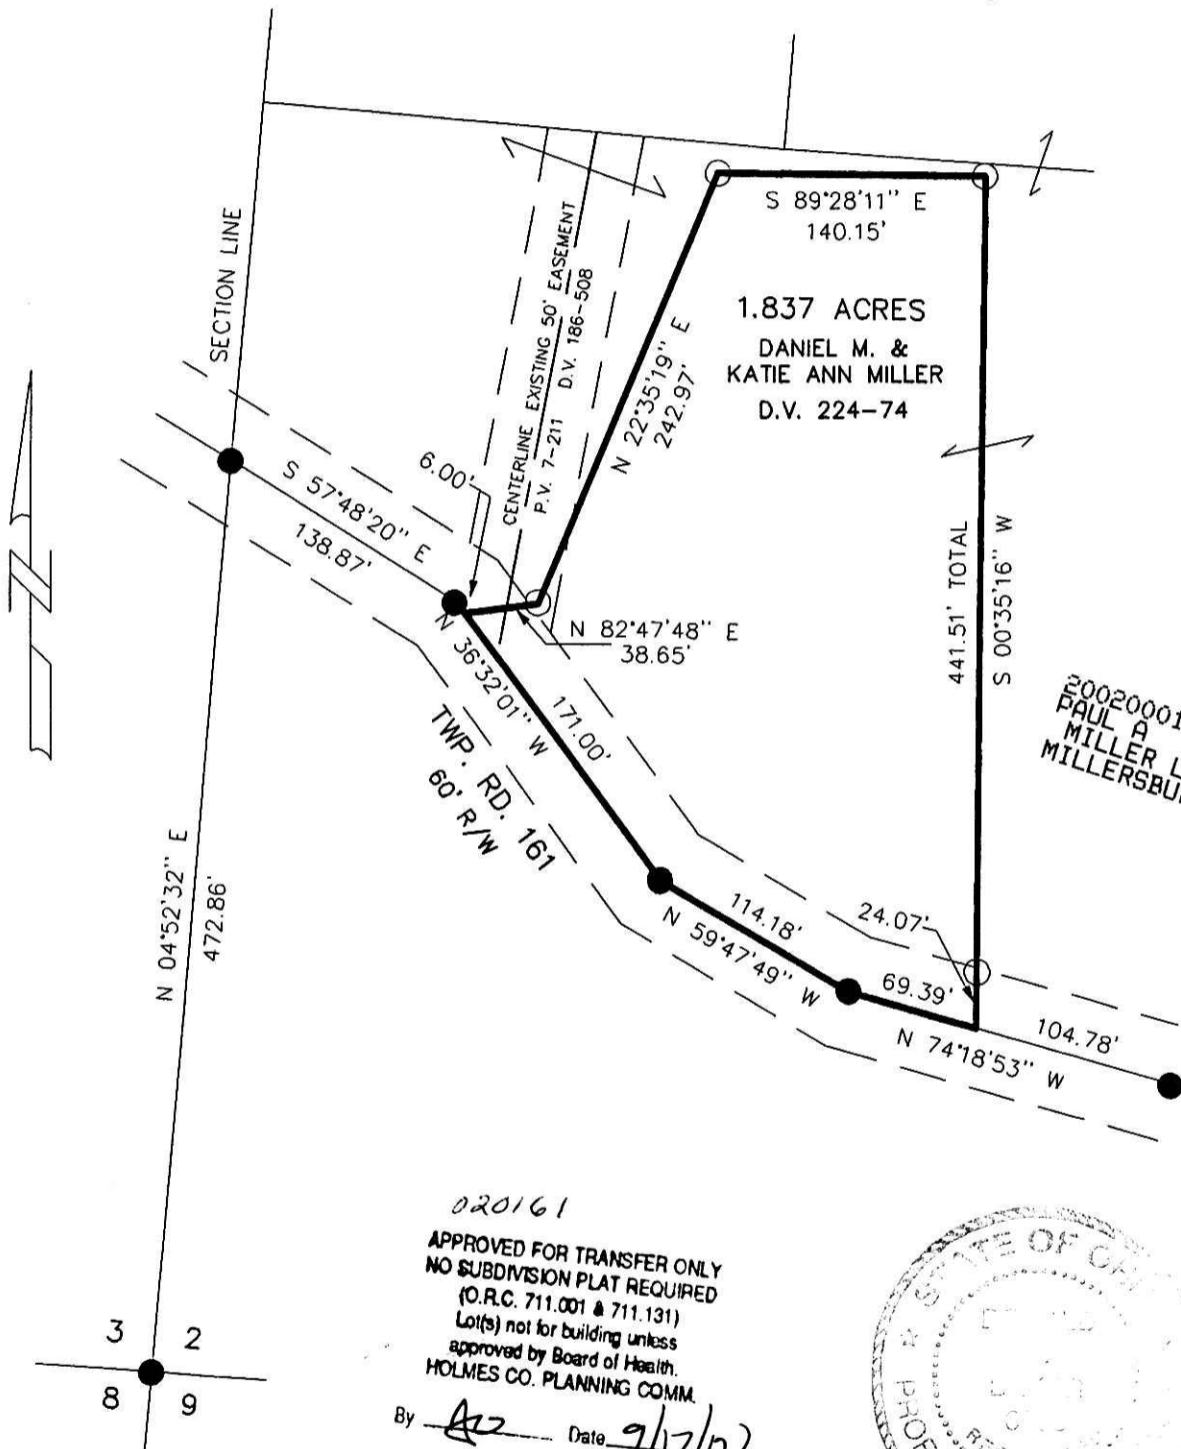

200200018480
 PAUL A
 MILLER LAW
 MILLERSBURG,

020161
 APPROVED FOR TRANSFER ONLY
 NO SUBDIVISION PLAT REQUIRED
 (O.R.C. 711.001 & 711.131)
 Lot(s) not for building unless
 approved by Board of Health.
 HOLMES CO. PLANNING COMM.
 By *[Signature]* Date *9/17/02*



DONALD C. BAKER SURVEYING
 138 N. CLAY ST.
 MILLERSBURG, OHIO 44654
 PH. 330-674-4788
 FAX 330-674-6027

I CERTIFY THIS SURVEY TO BE CORRECT
 TO THE BEST OF MY KNOWLEDGE.
[Signature]
 DONALD C. BAKER P.S. 6938
 Date: AUG. 9, 2002 DCB/FCC
 File Name: C:\JOBS1\S-566-02\ERZ

PLAT APPROVED
9/18/2002