


MECHANIC TOWNSHIP
 S.E. QTR. SECTION 1
 T-8 N; R-7 W
 HOLMES COUNTY, OHIO
 SURVEYED FOR: DAVE KAUFMAN REALTY

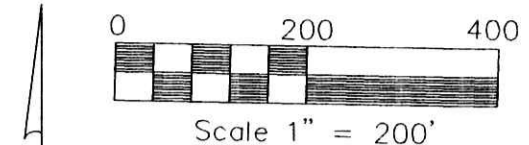


VOL 18 PAGE 404

- 5/8" REBAR FOUND
UNLESS OTHERWISE NOTED
- P.K. NAIL SET
- 5/8" REBAR WITH I.D. CAP SET
I.D. CAP MARKED "BAKER 6938"
- STONE FOUND
- ▲ R.R. SPIKE FOUND
- P.K. NAIL FOUND

REFERENCES:
 DEED VOL. 235 PAGE 244
 DEED VOL. 278 PAGE 63
 DEED VOL. 255 PAGE 553
 O.R. VOL. 14 PAGE 827
 O.R. VOL. 9 PAGE 744
 PLAT VOL. 16 PAGE 739

BEARINGS FROM PLAT VOL. 16 PAGE 739

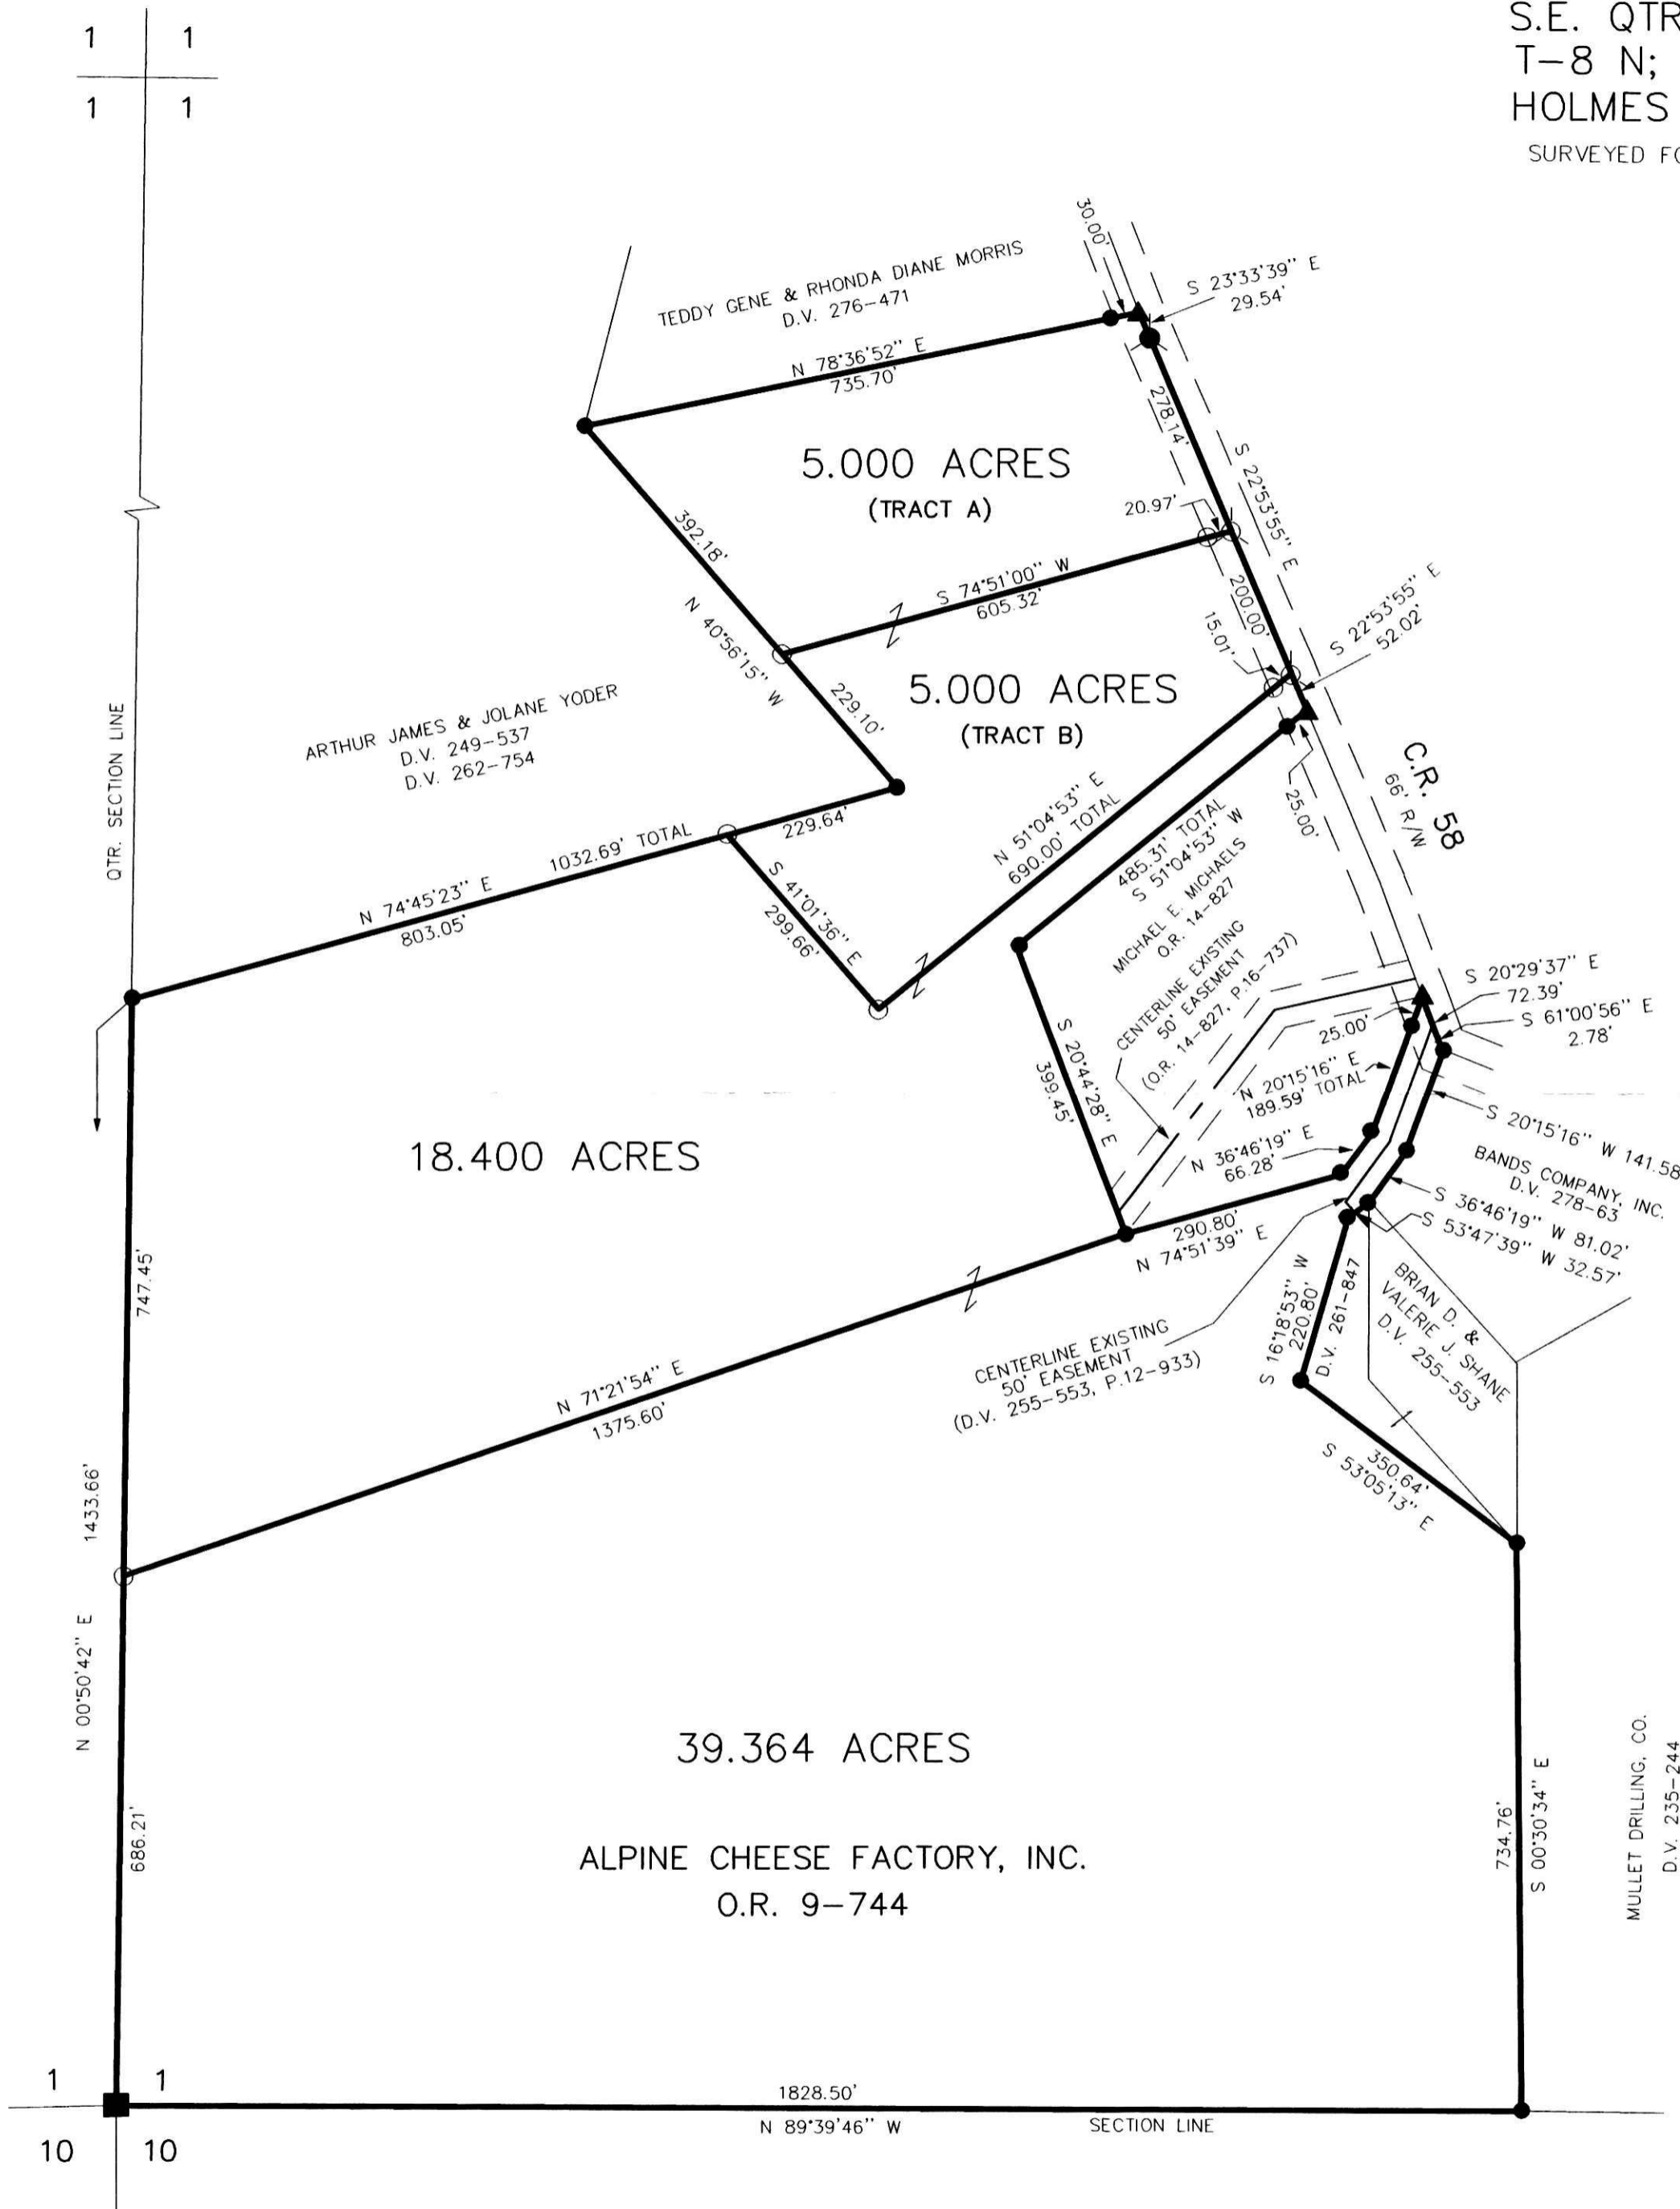

I CERTIFY THIS SURVEY TO BE CORRECT
 TO THE BEST OF MY KNOWLEDGE.
Donald C. Baker
 DONALD C. BAKER P.S. 6938

FDB/ FCC DATE: SEPTEMBER 19, 2002
 File name: C:\JOBS1\S-641-02\MLD

● DONALD C. BAKER SURVEYING
 138 N. CLAY ST.
 MILLERSBURG, OHIO 44654
 PH. 330-674-4788
 FAX 330-674-6027

200200018603
 Filed for Record in
 HOLMES COUNTY, OH
 SALLY MILLER
 10-08-2002 09:57 am.
 PLAT MED 21.60
 OR Book 18 Page 404 - 404
 or vol 124 page 836

200200018603
 HEARTLAND
 TITLE
 MILLERSBURG,

INDEXED

PLAT APPROVED
10/3/2002