

18 407

PAINT TOWNSHIP  
4TH. QTR. LOT 35  
T. 10 N; R. 5 W  
HOLMES COUNTY, OHIO  
(SURVEYED FOR: ENOS HERSHBERGER)

REFERENCES:

DEED VOL 272 PAGE 511  
" " 209 " 448  
" " 146 " 401


BEARINGS FROM PLAT VOL. 9 PAGE 221

200200018617  
Filed for Record in  
HOLMES COUNTY, OH  
SALLY MILLER  
10-08-2002 02:04 pm.  
SMALL PLAT 20.00  
OR Book 18 Page 407 - 407  
OR vol 124 pages 877-879



SCALE: 1" = 100'

- ▲ R.R. SPAKE FOUND
- IRON PIN FOUND
- STONE FOUND
- 5/8" RE BAR WITH I.D. CAP SET  
I.D. CAP MARKED "BAKER 6938"

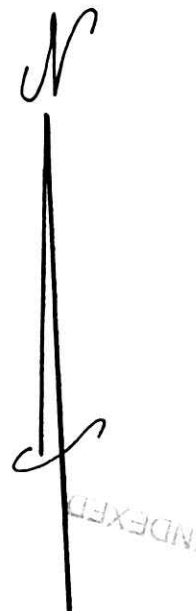

INDEXED

020174 020175

APPROVED FOR TRANSFER ONLY  
NO SUBDIVISION PLAT REQUIRED  
(O.R.C. 711.001 & 711.131)  
Lot(s) not for building unless  
approved by Board of Health.  
HOLMES CO. PLANNING COMM.

By AD Date 10/4/02

200200018617  
PAUL A  
MILLER LAW  
MILLERSBURG,




I CERTIFY THIS SURVEY TO BE CORRECT  
TO THE BEST OF MY KNOWLEDGE.

Jamie D. Darr  
JAMIE D. DARR P.S. 7755

DONALD C. BAKER SURVEYING  
138 N. CLAY ST.  
MILLERSBURG, OHIO 44654  
PH. 330-674-4788

#702 - M.L. DAVIS  
F.C.C. - J.D. DARR

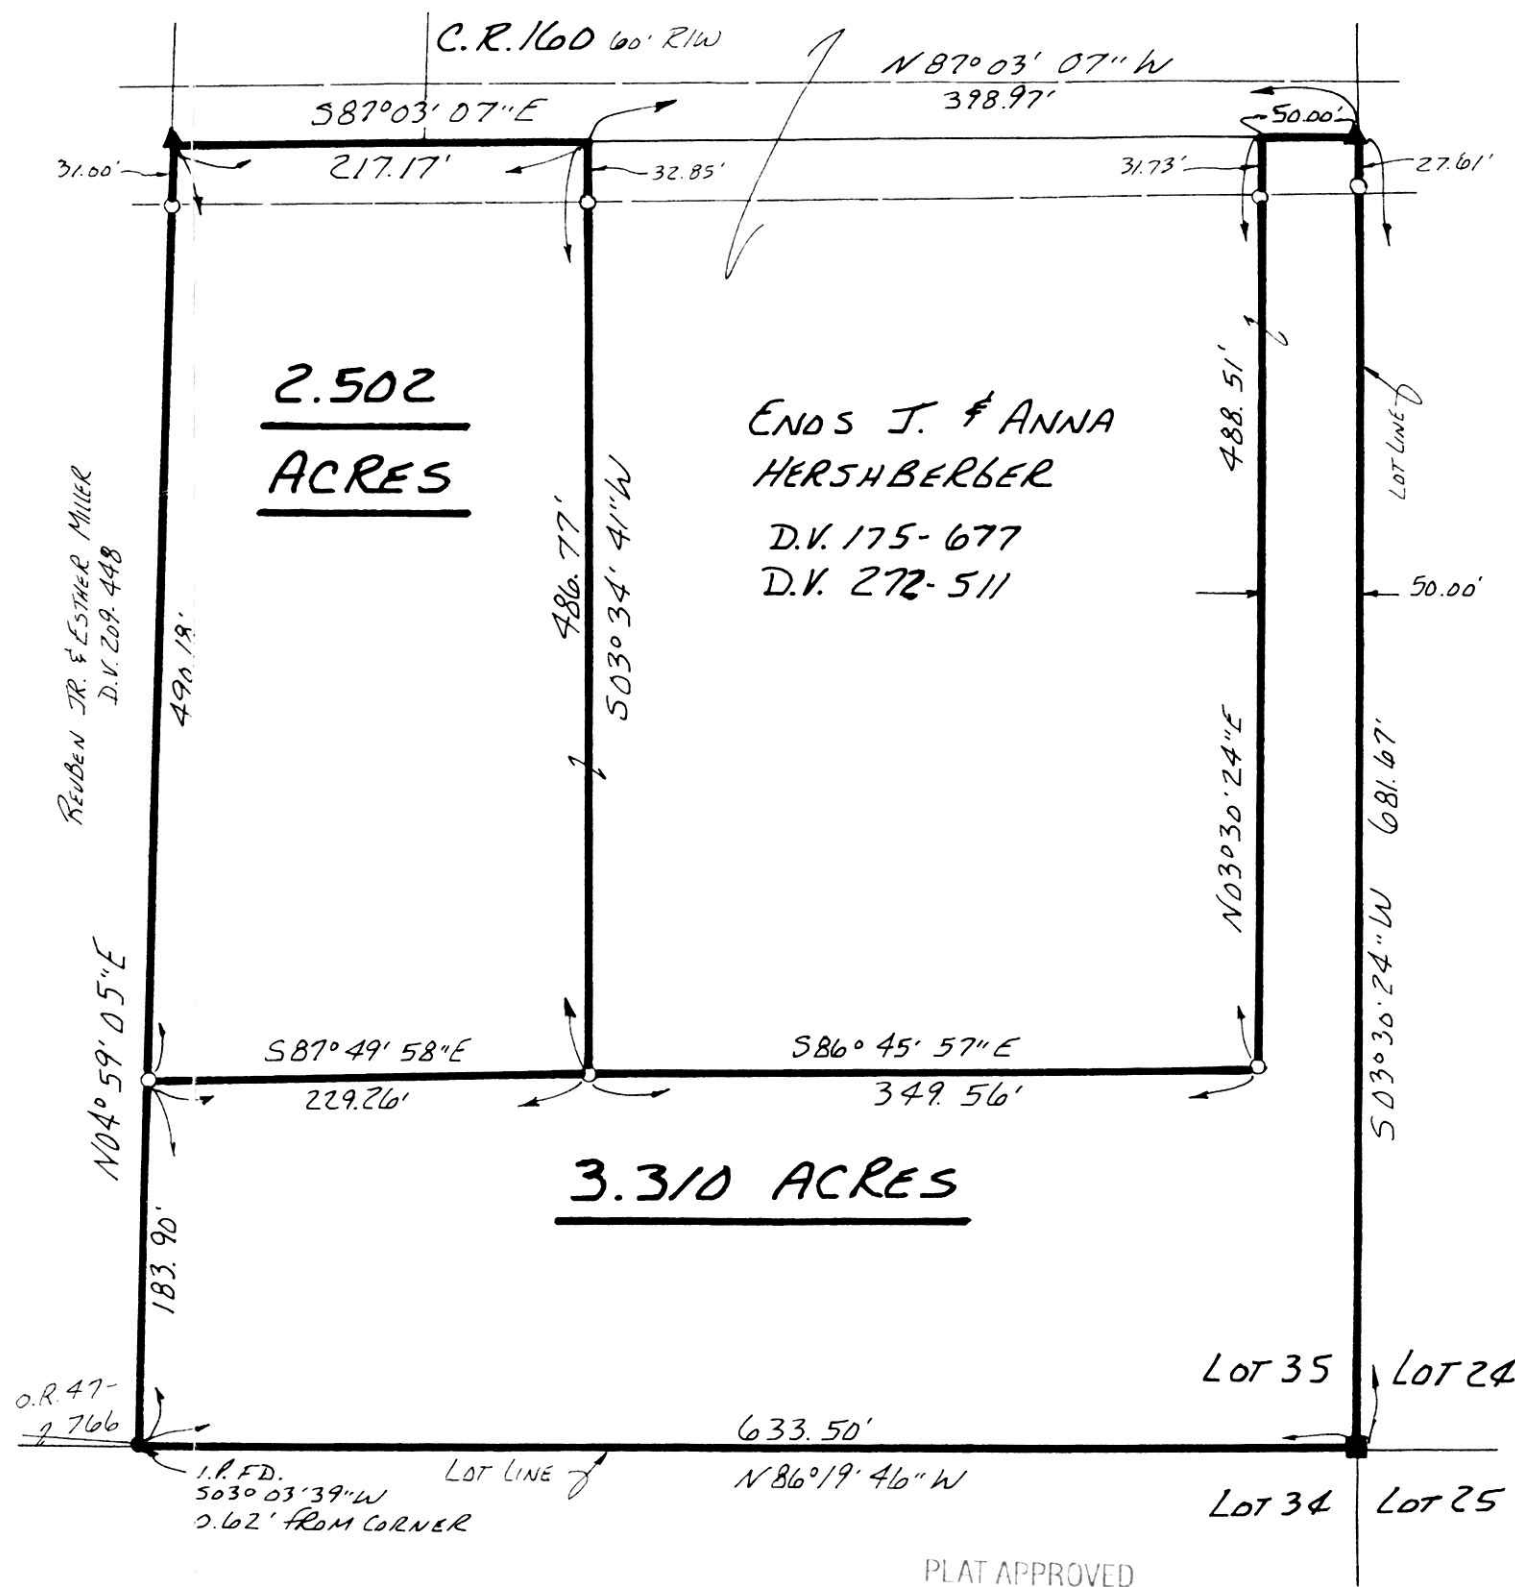

PLAT APPROVED

10/9/2002