


RESURVEY OF O.R. VOL. 66 PAGE 459
 CLARK TOWNSHIP
 S.E. QTR. SECTION 7
 T-8 N; R-5 W
 HOLMES COUNTY, OHIO

SURVEYED FOR: ABIGAIL YODER

VOL 18 PAGE 408

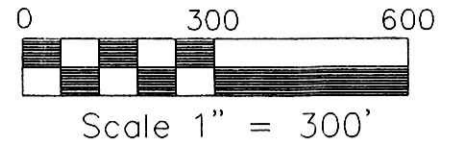


- P.K. NAIL FOUND
- 5/8" REBAR FOUND
- 5/8" REBAR WITH I.D. CAP SET
I.D. CAP MARKED "BAKER 6938"

REFERENCES:

O.R. VOL. 21 PAGE 841
 O.R. VOL. 66 PAGE 459

PLAT VOL. 16 P. 942

BASIS OF BEARINGS:
 PLAT VOL. 16 PAGE 942

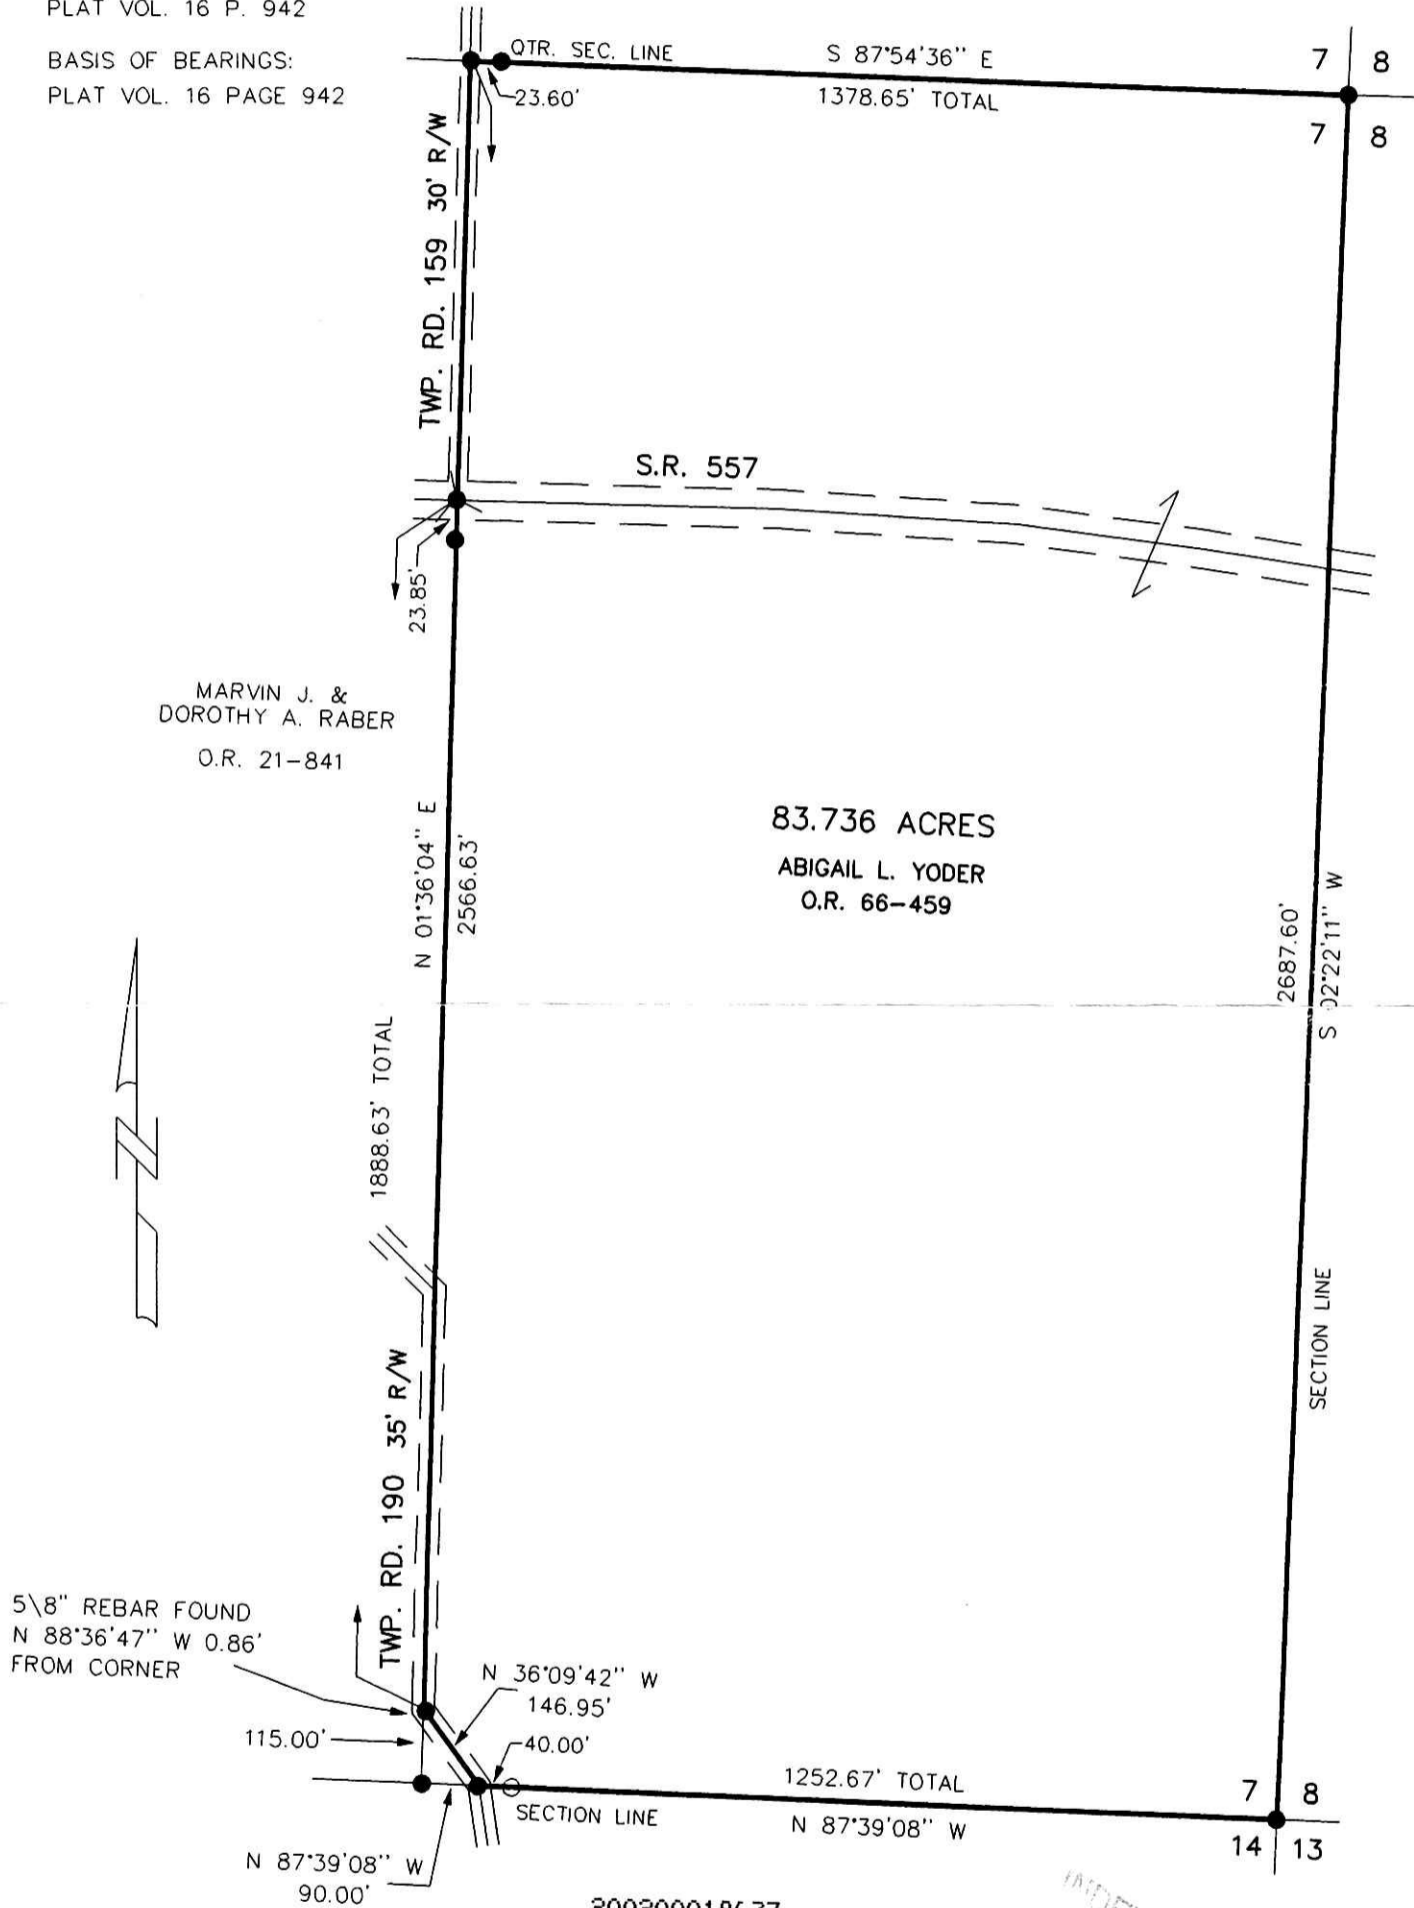

PLAT APPROVED

10/9/2002 B



200200018637
 Filed for Record in
 HOLMES COUNTY, OH
 SALLY MILLER
 10-09-2002 01:29 pm.
 SMALL PLAT 20.00
 OR Book 18 Page 408 - 408
 OR vol 124 page 944

200200018637
 MILLER &
 MAST ATTYS
 MILLERSBURG,



DONALD C. BAKER SURVEYING
 138 N. CLAY ST.
 MILLERSBURG, OHIO 44654
 PH. 330-674-4788
 FAX 330-674-6027

I CERTIFY THIS SURVEY TO BE CORRECT
 TO THE BEST OF MY KNOWLEDGE.

Donald C. Baker

DONALD C. BAKER PS 6938

DATE: AUG. 2, 2002 FCC/DCB

File name: C:\JOBS\S-553-02\ERZ