


WASHINGTON TOWNSHIP
 N.E. QTR. SECTION 15
 S.E. QTR. SECTION 10
 T-19 N; R-15 W
 HOLMES COUNTY, OHIO
 SURVEYED FOR ED THOMAS

REFERENCES:
 DEED VOL. 160 PAGE 65
 DEED VOL. 192 PAGE 496
 DEED VOL. 262 PAGE 335
 O.R. VOL. 10 PAGE 302
 O.R. VOL. 19 PAGE 500
 O.R. VOL. 20 PAGE 449
 O.R. VOL. 21 PAGE 343
 O.R. VOL. 60 PAGE 281
 O.R. VOL. 68 PAGE 39
 O.R. VOL. 100 PAGE 363
 PLAT VOL. 4 PAGE 171
 PLAT VOL. 7 PAGE 341
 PLAT VOL. 16 PAGES 747, 896, & 904
 PLAT VOL. 17 PAGE 697
 BEARINGS FROM OR VOL. 87 PAGE 328


VOL 18 PAGE 414

200200018823
 Filed for Record in
 HOLMES COUNTY, OH
 SALLY MILLER
 10-21-2002 01:01 pm.
 PLAT MED 21.60
 OR Book 18 Page 414 - 414
 OR Vol 125 pages 856-859

INDEXED

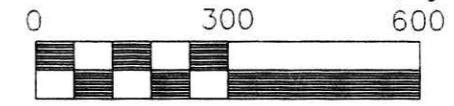

- ▲ R.R. SPIKE FOUND
- 5/8" REBAR FOUND UNLESS OTHERWISE NOTED
- 5/8" REBAR WITH I.D. CAP SET I.D. CAP MARKED "BAKER 6938"
- ⊙ P.K. NAIL SET

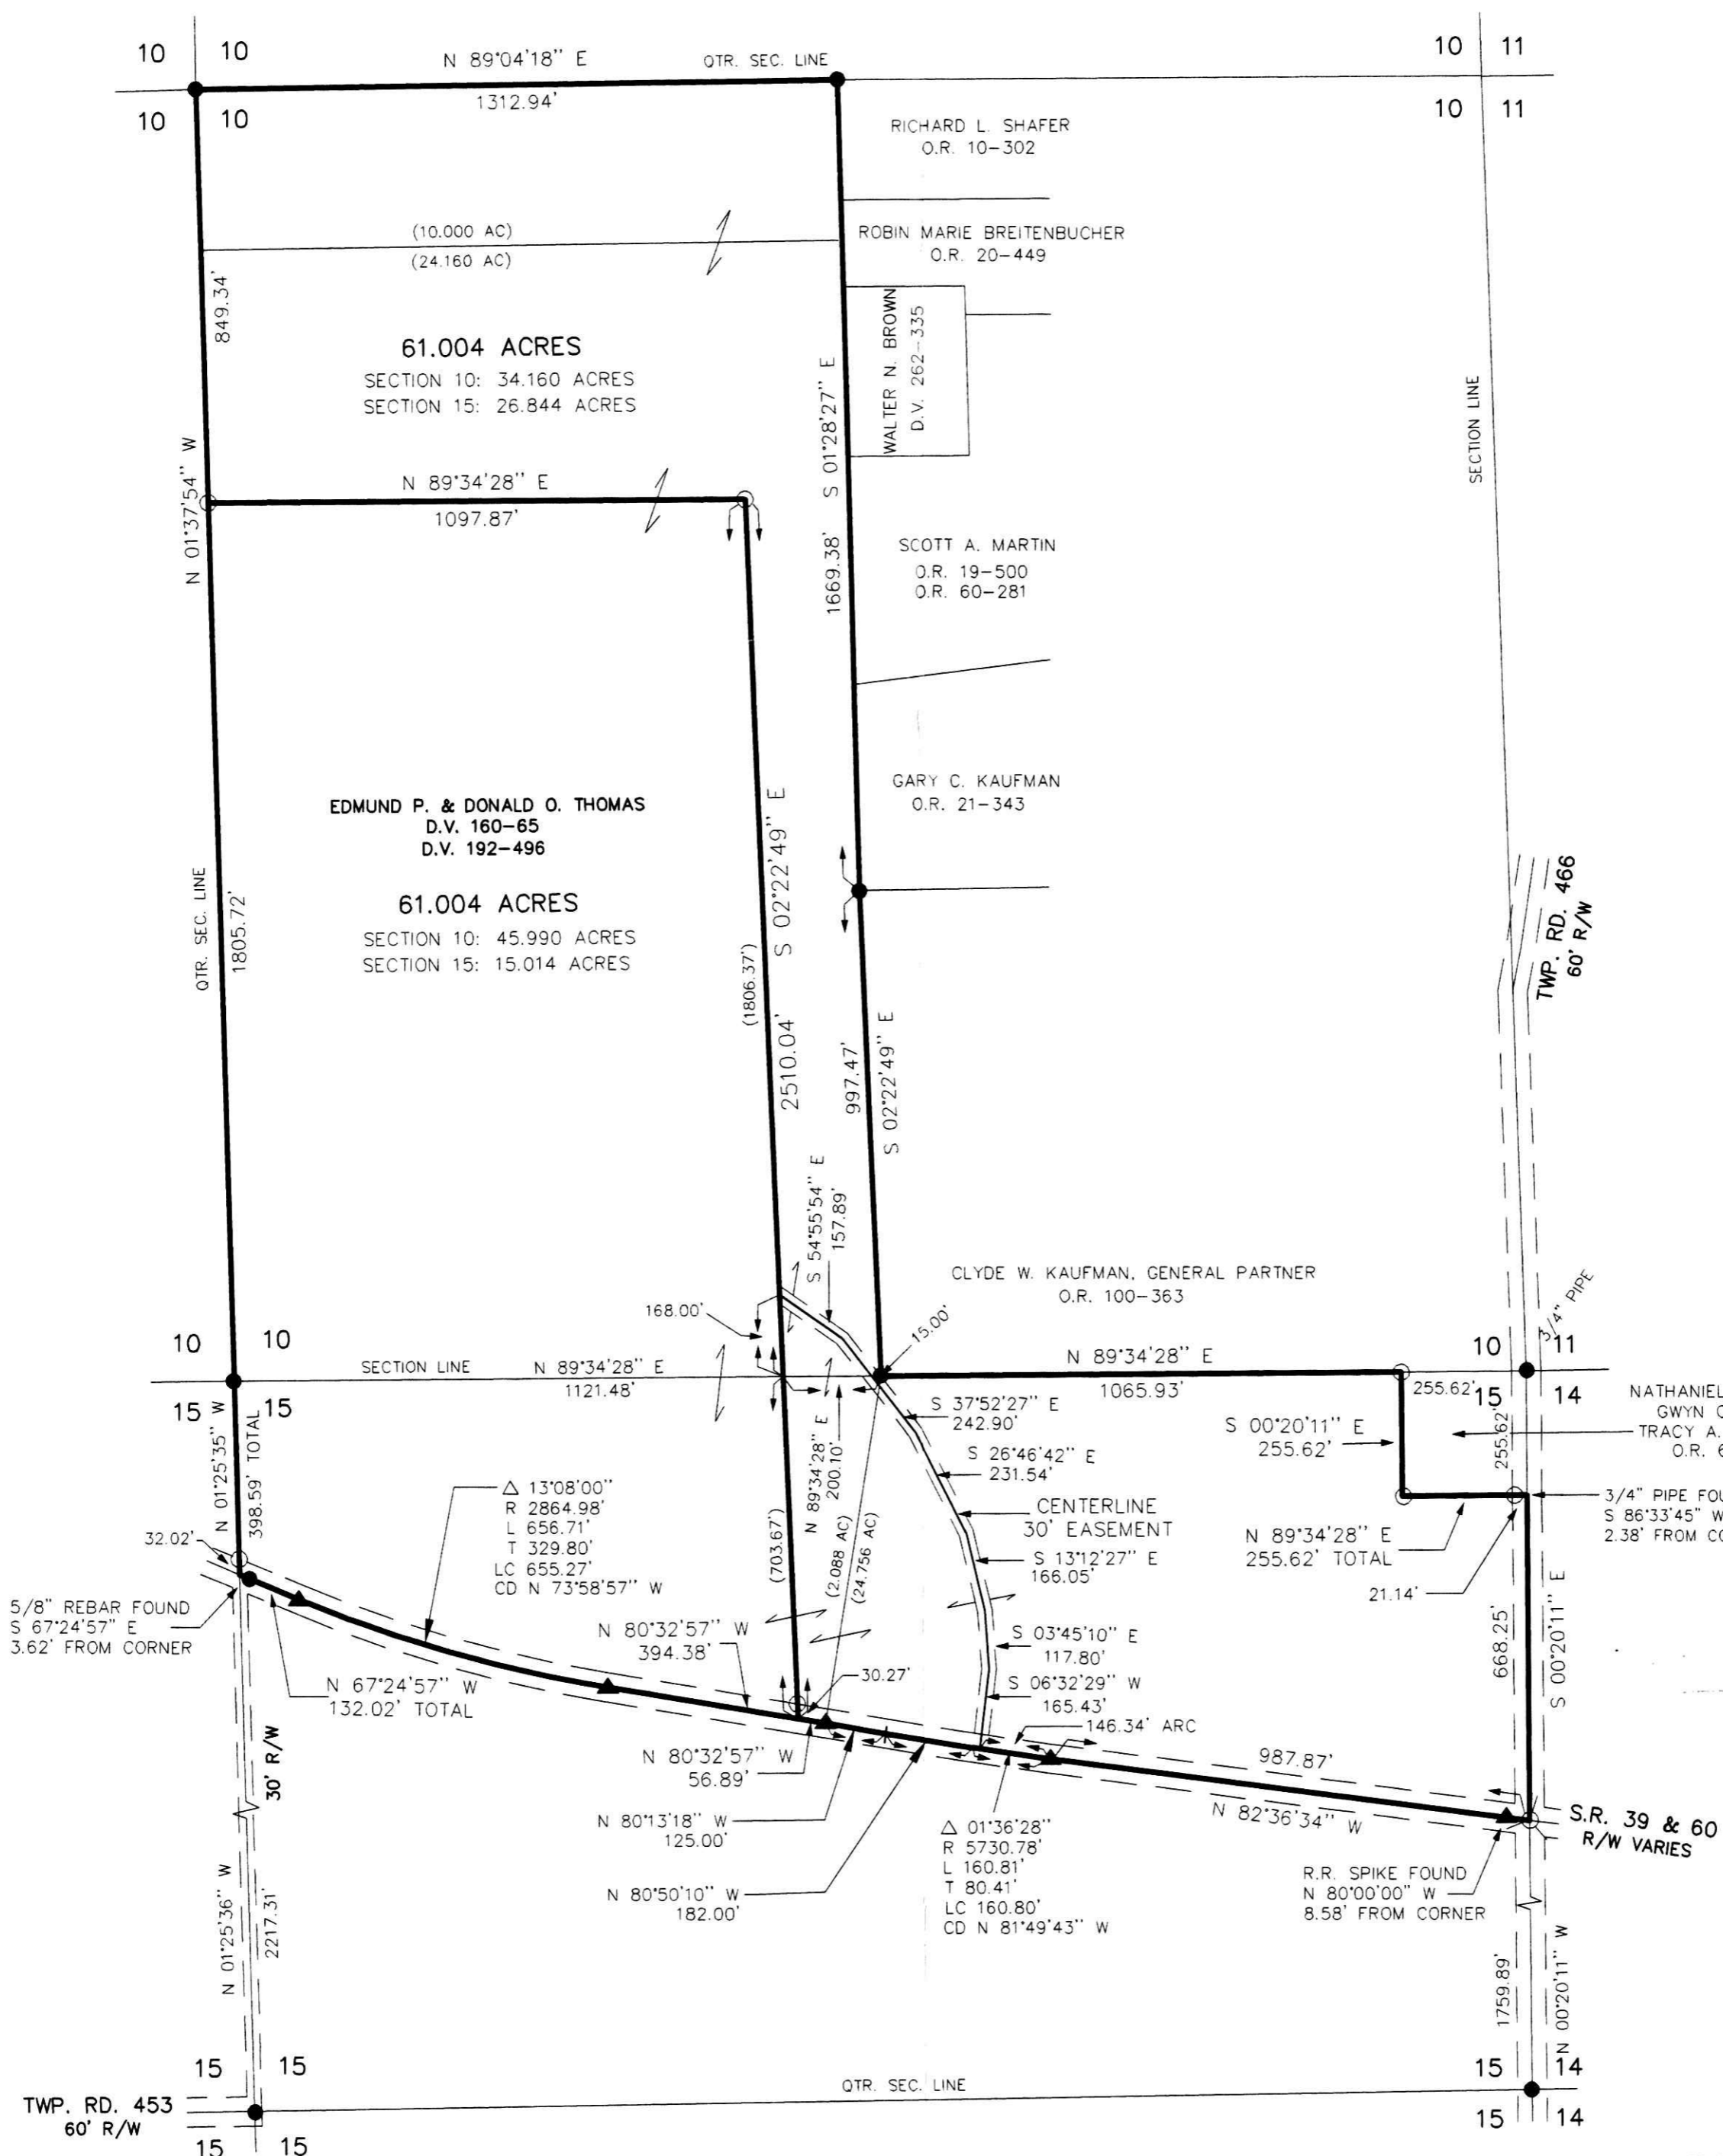

200200018823
 JEFF MULLEN, ATTORNEY
 MILLERSBURG, OH 44654



I CERTIFY THIS SURVEY TO BE CORRECT TO THE BEST OF MY KNOWLEDGE
 JAMIE D. DARR P.S. 7755

JDD/FCC DATE: APRIL 23, 2002
 File name: C:\JOBS\15-178-02\ERZ

DONALD C. BAKER SURVEYING
 138 N. CLAY ST.
 MILLERSBURG, OHIO 44654
 PH. 330-674-4788
 FAX 330-674-8027

PLAT APPROVED

10/18/2002