


200200019424  
Filed for Record in  
HOLMES COUNTY, OH  
SALLY MILLER  
11-18-2002 12:11 pm.  
SMALL PLAT 20.00  
OR Book 18 Page 430 - 430  
OR Vol 128 page 881

# VILLAGE OF LAKEVILLE


LOTS 9, 13, & 14  
PART OF LOT 15

WASHINGTON TOWNSHIP  
N.W. QTR. SECTION 26  
T-20 N; R-15 W  
HOLMES COUNTY, OHIO  
SURVEYED FOR: TONY CLINE

REFERENCES:  
DEED VOL. 160 PAGE 79  
DEED VOL. 197 PAGE 370  
PLAT VOL. 16 PAGE 595  
BEARINGS FROM PLAT VOL. 16 PAGE 595

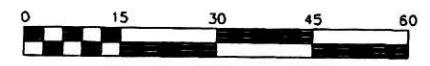

- ▲ R.R. SPIKE FOUND
- 5/8" REBAR FOUND
- 5/8" REBAR WITH I.D. CAP SET I.D. CAP MARKED "BAKER 6938"

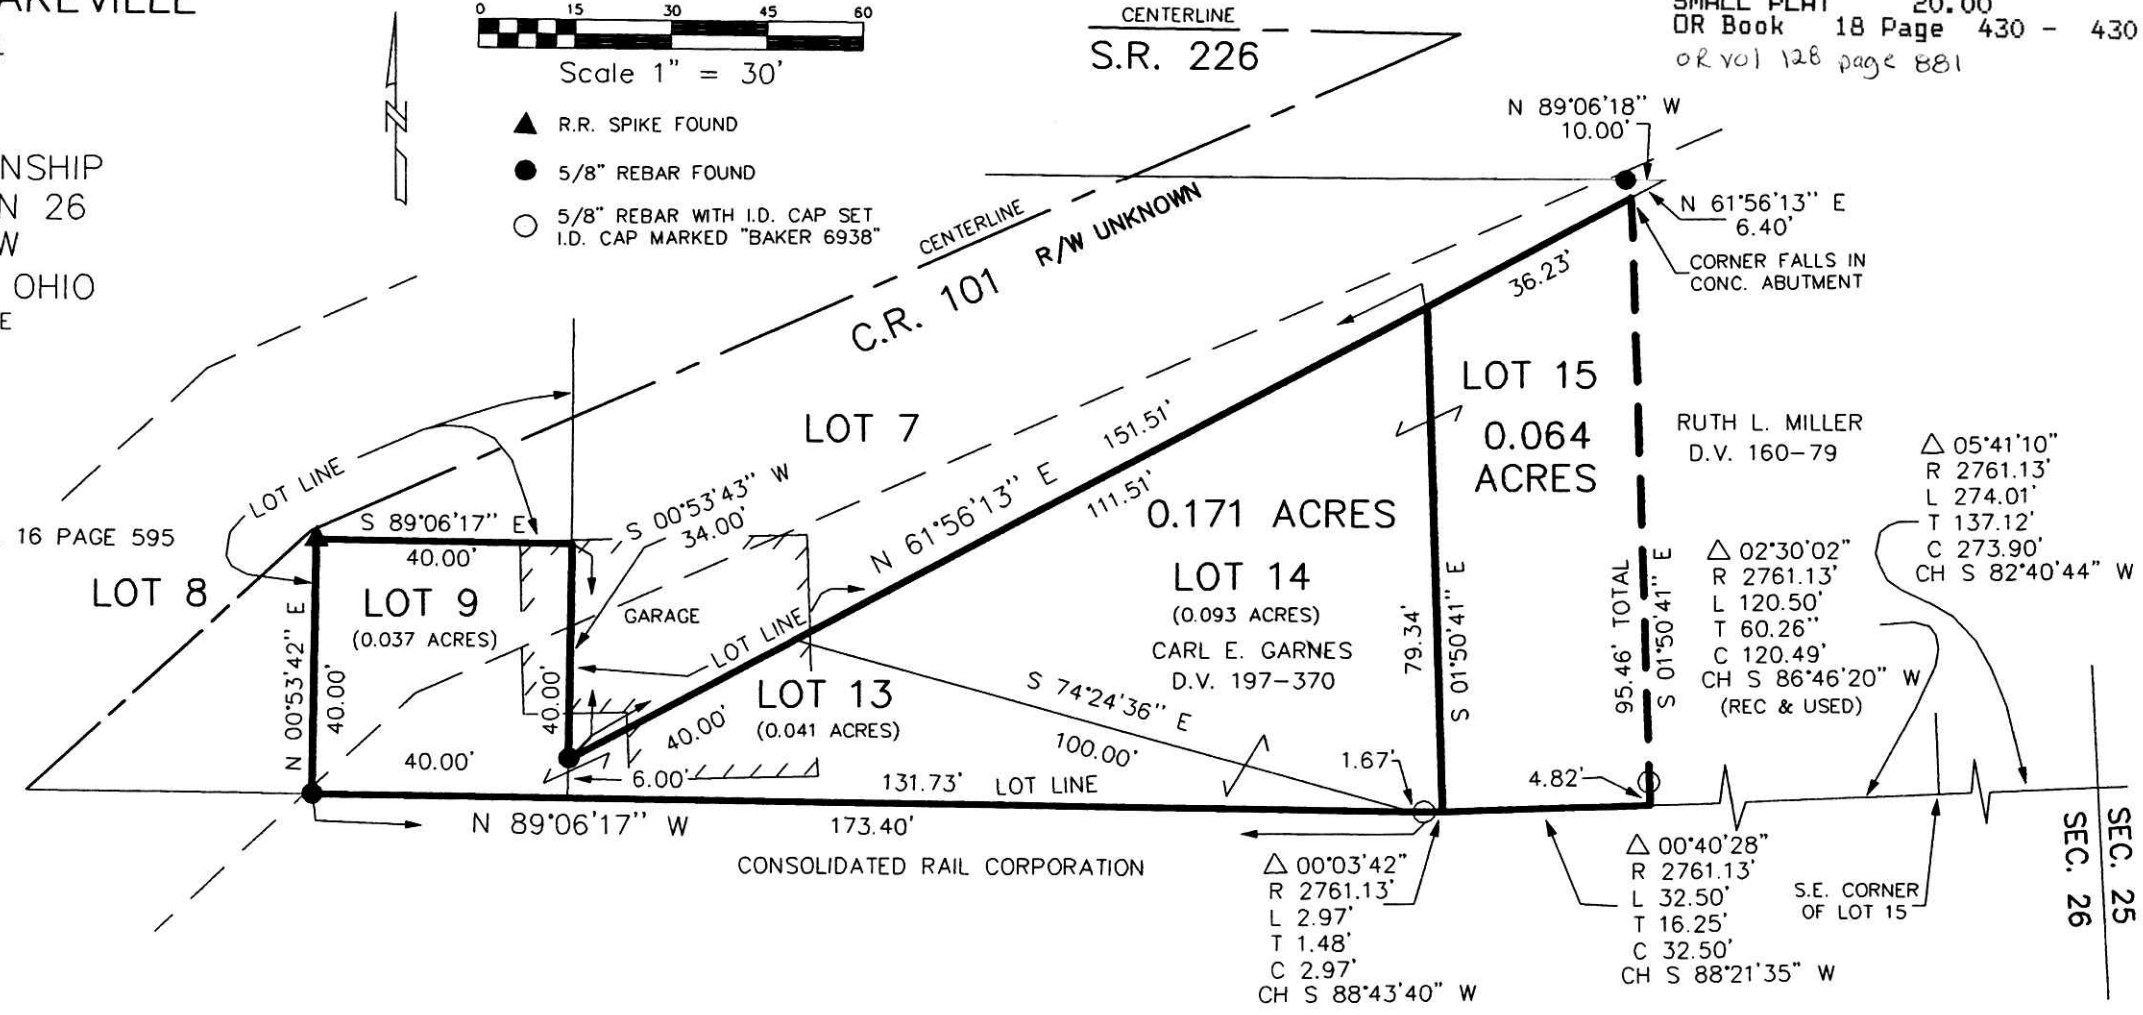

DONALD C. BAKER SURVEYING  
138 N. CLAY ST.  
MILLERSBURG, OHIO 44654  
PH. 330-674-4788  
FAX 330-674-6027

PLAT APPROVED

11/18/2002 b



I CERTIFY THIS SURVEY TO BE CORRECT TO THE BEST OF MY KNOWLEDGE.

*J. D. Darr*  
JAMIE D. DARR P.S. 7755  
JDD/ FCC DATE: OCT. 23, 2002  
File name: C:\JOBS1\S-451-02\ERZ

200200019424  
ANTHONY M CLINE  
PO BOX 82  
BIG PRAIRIE, OH 44611