

VILLAGE OF MILLERSBURG  
PART OF OUTLOT 4  
HOLMES COUNTY, OHIO

SURVEYED FOR: WILLIAM HOCHSTETLER


200200019618  
Filed for Record in  
HOLMES COUNTY, OH  
SALLY MILLER  
11-26-2002 10:22 am.  
SMALL PLAT 20.00  
OR Book 18 Page 439 - 439  
OR vol 130 page 36

INDEXED

REFERENCES:

- DEED VOL. 154 PAGE 221
- DEED VOL. 201 PAGE 343
- DEED VOL. 257 PAGE 148
- O.R. VOL. 108 PAGE 243
- O.R. VOL. 116 PAGE 642

BEARINGS FROM  
DEED VOL. 257 PAGE 148

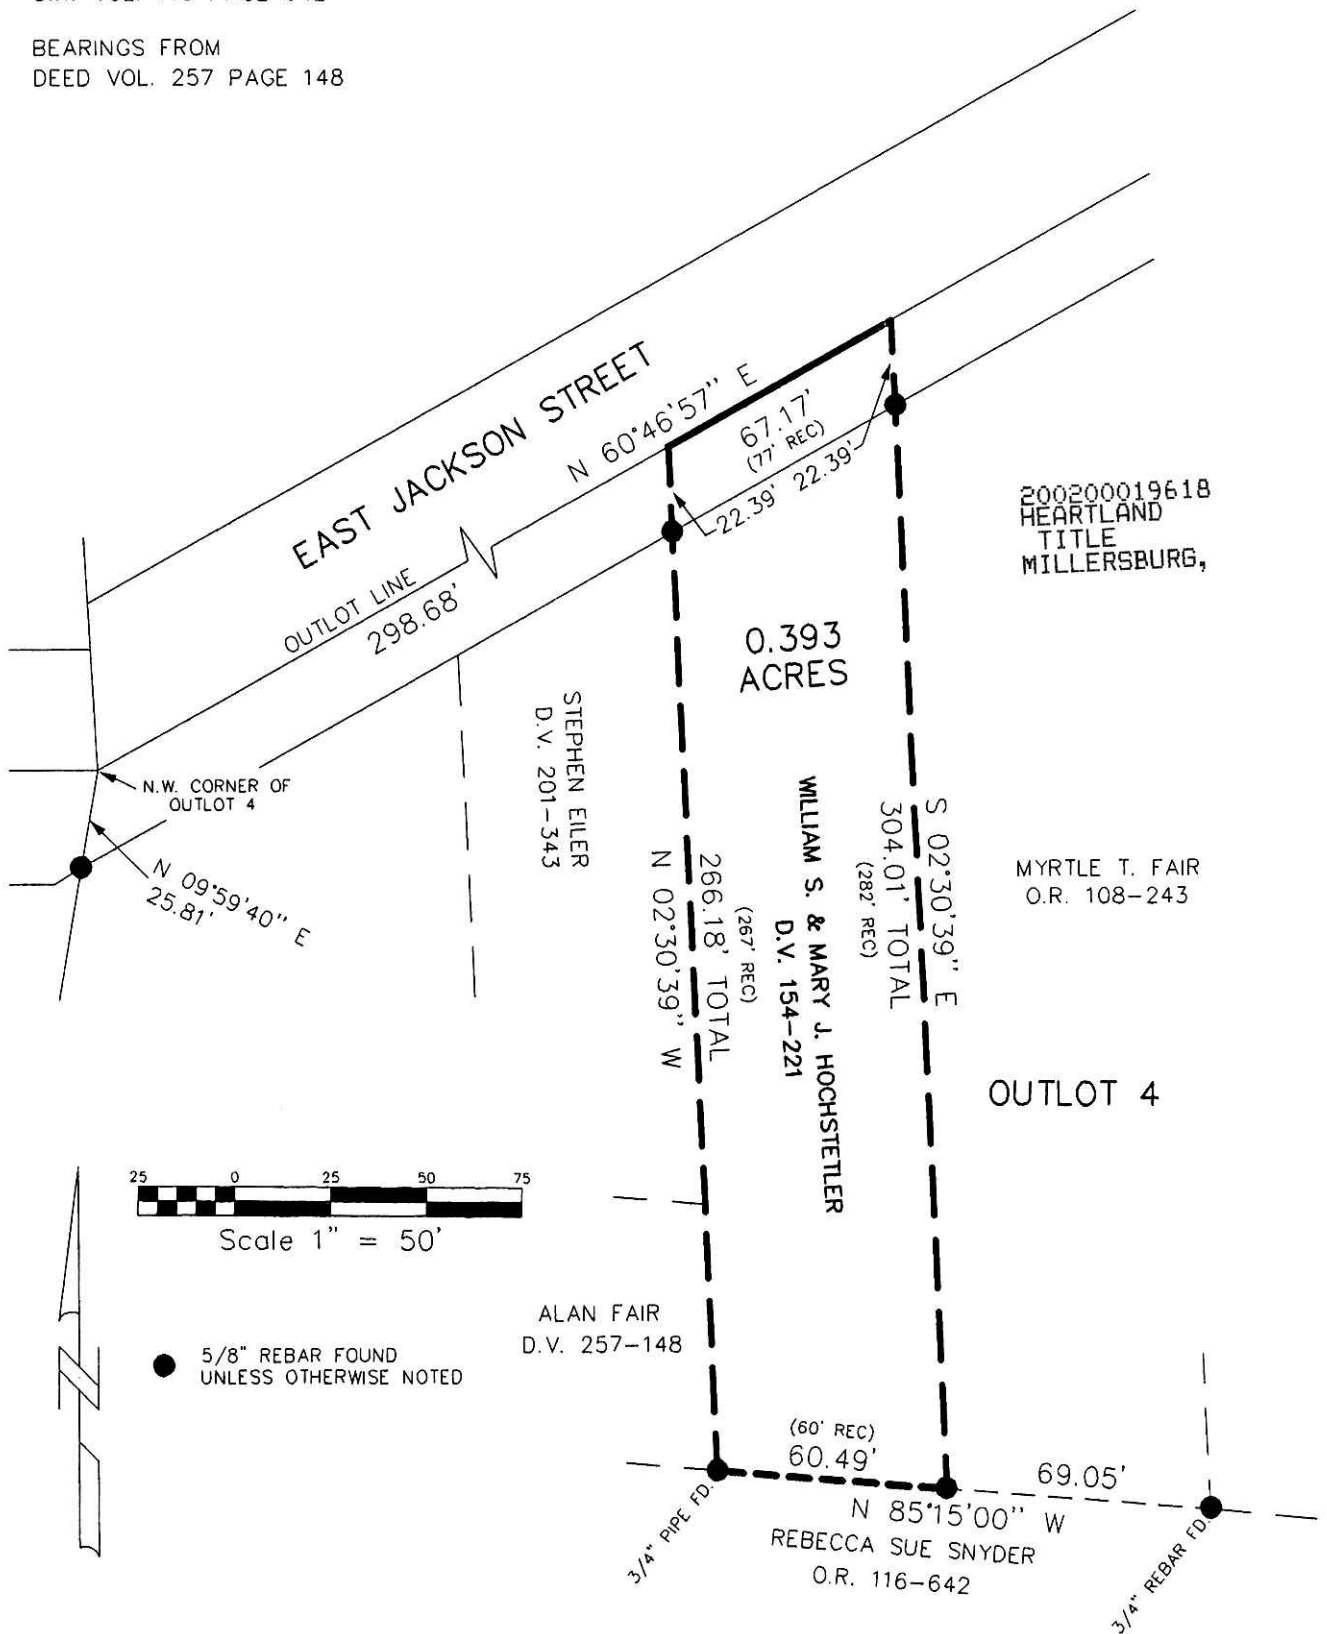

PLAT APPROVED

11/14/2002



I CERTIFY THIS SURVEY TO BE CORRECT TO THE BEST OF MY KNOWLEDGE.

*Donald C. Baker*

DONALD C. BAKER P.S. 6938



DONALD C. BAKER SURVEYING  
138 N. CLAY ST.  
MILLERSBURG, OHIO 44654  
PH. 330-674-4788  
FAX 330-674-6027

FCC/KES DATE: OCT. 23, 2002  
File name: C:\JOBS1\S-779-02\ERZ