

RICHLAND TOWNSHIP
 N.E. QTR. SECTION 6
 T-8 N; R-9 W
 HOLMES COUNTY, OHIO

SURVEYED FOR: CONRAD MILLER

0 300 600



Scale 1" = 300'




- STONE FOUND
- 1/2" PIPE FOUND
UNLESS OTHERWISE NOTED
- 5/8" REBAR WITH I.D. CAP SET
I.D. CAP MARKED "BAKER 6938"

REFERENCES:

DEED VOL. 146 PAGE 240
 DEED VOL. 278 PAGE 975
 O.R. VOL. 113 PAGE 90
 BEARINGS FROM PLAT VOL. 9 PAGE 120

INDEXED

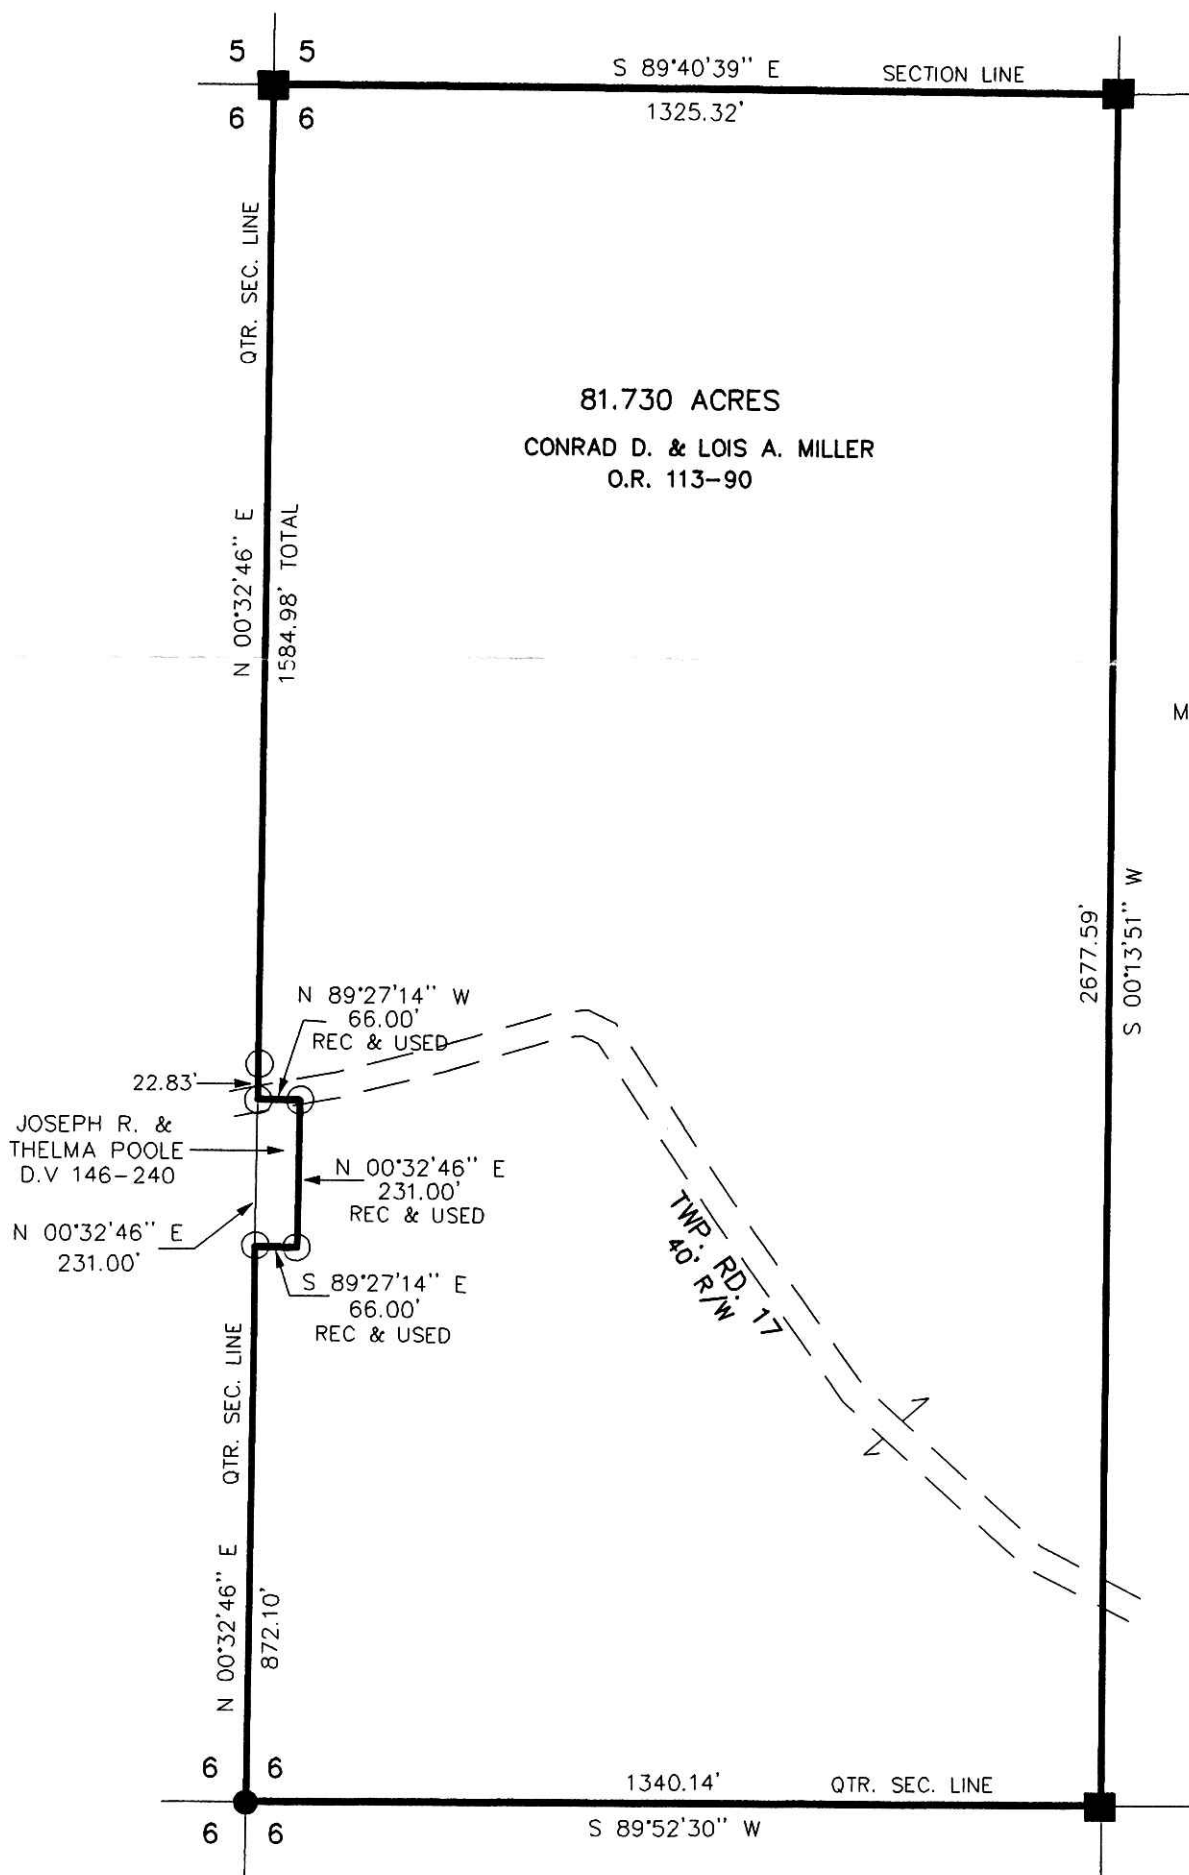

200200019621
 Filed for Record in
 HOLMES COUNTY, OH
 SALLY MILLER
 11-26-2002 10:35 am.
 SMALL PLAT 20.00
 OR Book 18 Page 440 - 440
 OR vol 130 page 55

MABEL C. DEITCH, TRUSTEE
 D.V. 278-975

200200019621
 FRENCH RIDGE
 TITLE
 MILLERSBURG,



I CERTIFY THIS SURVEY TO BE CORRECT
 TO THE BEST OF MY KNOWLEDGE.

Donald C. Baker
 DONALD C. BAKER P.S. 6938

FDB/ FCC DATE: JUNE 19, 2002
 File name: C:\JOBS1\S-427-02\ERZ



DONALD C. BAKER SURVEYING
 138 N. CLAY ST.
 MILLERSBURG, OHIO 44654
 PH. 330-674-4788
 FAX 330-674-6027

PLAT APPROVED

11/25/2002