

VOL 18 PAGE 441

REFERENCES:

DEED VOL. 233 PAGE 434
DEED VOL. 270 PAGE 963
DEED VOL. 280 PAGE 546

PLAT VOL. 11 PAGE 9
PLAT VOL. 14 PAGE 102

BEARINGS FROM PLAT VOL. 9 PAGE 212

PAINT TOWNSHIP
N.W. & S.W. QTRS. SECTION 6
T-14 N; R-11 W
HOLMES COUNTY, OHIO

SURVEYED FOR: ADEN YODER

200200019639
Filed for Record in
HOLMES COUNTY, OH
SALLY MILLER
11-26-2002 02:40 pm.
SMALL PLAT 20.00
OR Book 18 Page 441 - 441
or vol 130 pages 193 + 195

INDEXED


0 100 200



Scale 1" = 100'



- STONE FOUND
- △ R.R. SPIKE SET
- 5/8" REBAR FOUND UNLESS OTHERWISE NOTED
- 5/8" REBAR WITH I.D. CAP SET I.D. CAP MARKED "BAKER 6938"

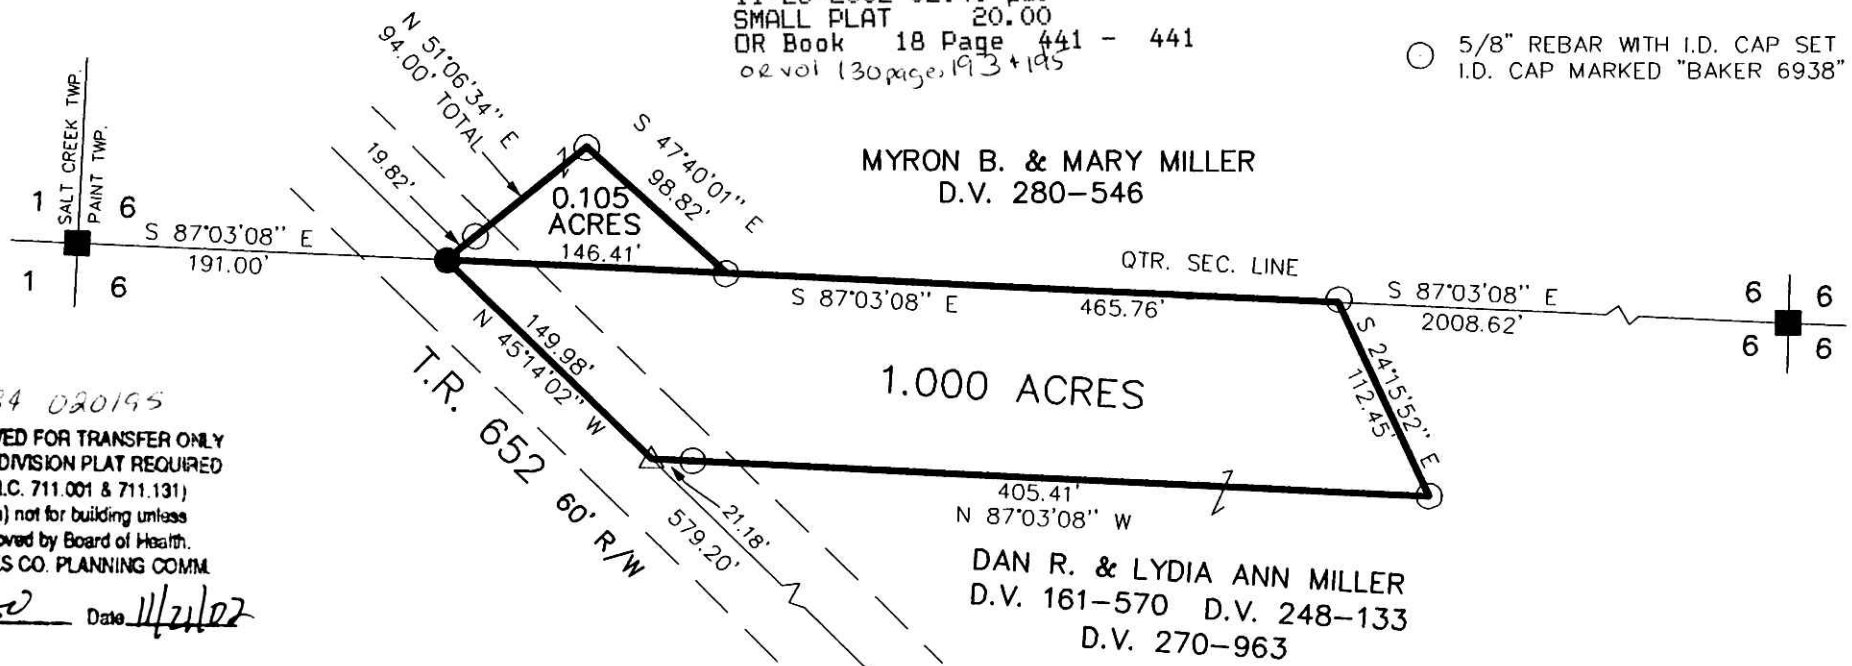

020194 020195
APPROVED FOR TRANSFER ONLY
NO SUBDIVISION PLAT REQUIRED
(O.R.C. 711.001 & 711.131)
Lot(s) not for building unless
approved by Board of Health.
HOLMES CO. PLANNING COMM.


By AD Date 11/21/02

I CERTIFY THIS SURVEY TO BE CORRECT
TO THE BEST OF MY KNOWLEDGE.

Jamie D. Darr
JAMIE D. DARR P.S. 7755

OCTOBER 4, 2002 JDD/FCC

File Name: C:\JOBS1\S-665-02\MLD

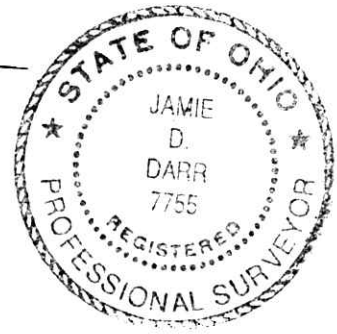

200200019639
PAUL A
MILLER LAW
MILLERSBURG,

PLAT APPROVED

11/25/2002



DONALD C. BAKER SURVEYING
138 N. CLAY ST.
MILLERSBURG, OHIO 44654
PH. 330-674-4788
FAX 330-674-6027