


# VILLAGE OF NASHVILLE NORTH PART OF LOT 80

WASHINGTON TOWNSHIP  
S.E. QTR. SECTION 13  
T-19 N, R-15 W  
HOLMES COUNTY, OHIO

SURVEYED FOR JASON FRIEND

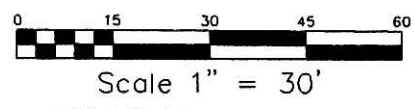


- 1/2" PIPE FOUND  
UNLESS OTHERWISE NOTED
- 5/8" REBAR WITH I.D. CAP SET  
I.D. CAP MARKED "BAKER 6938"
- MAG NAIL WITH SHINER SET

200200019834  
Filed for Record in  
HOLMES COUNTY, OH  
SALLY MILLER  
12-05-2002 03:51 pm.  
SMALL PLAT 20.00  
OR Book 18 Page 461 - 461  
ORY 131 Page 153

200200019834  
FRENCH RIDGE  
TITLE  
MILLERSBURG,

REFERENCES:  
DEED VOL. 277 PAGE 71  
O.R. VOL. 36 PAGE 573  
O.R. VOL. 48 PAGE 848

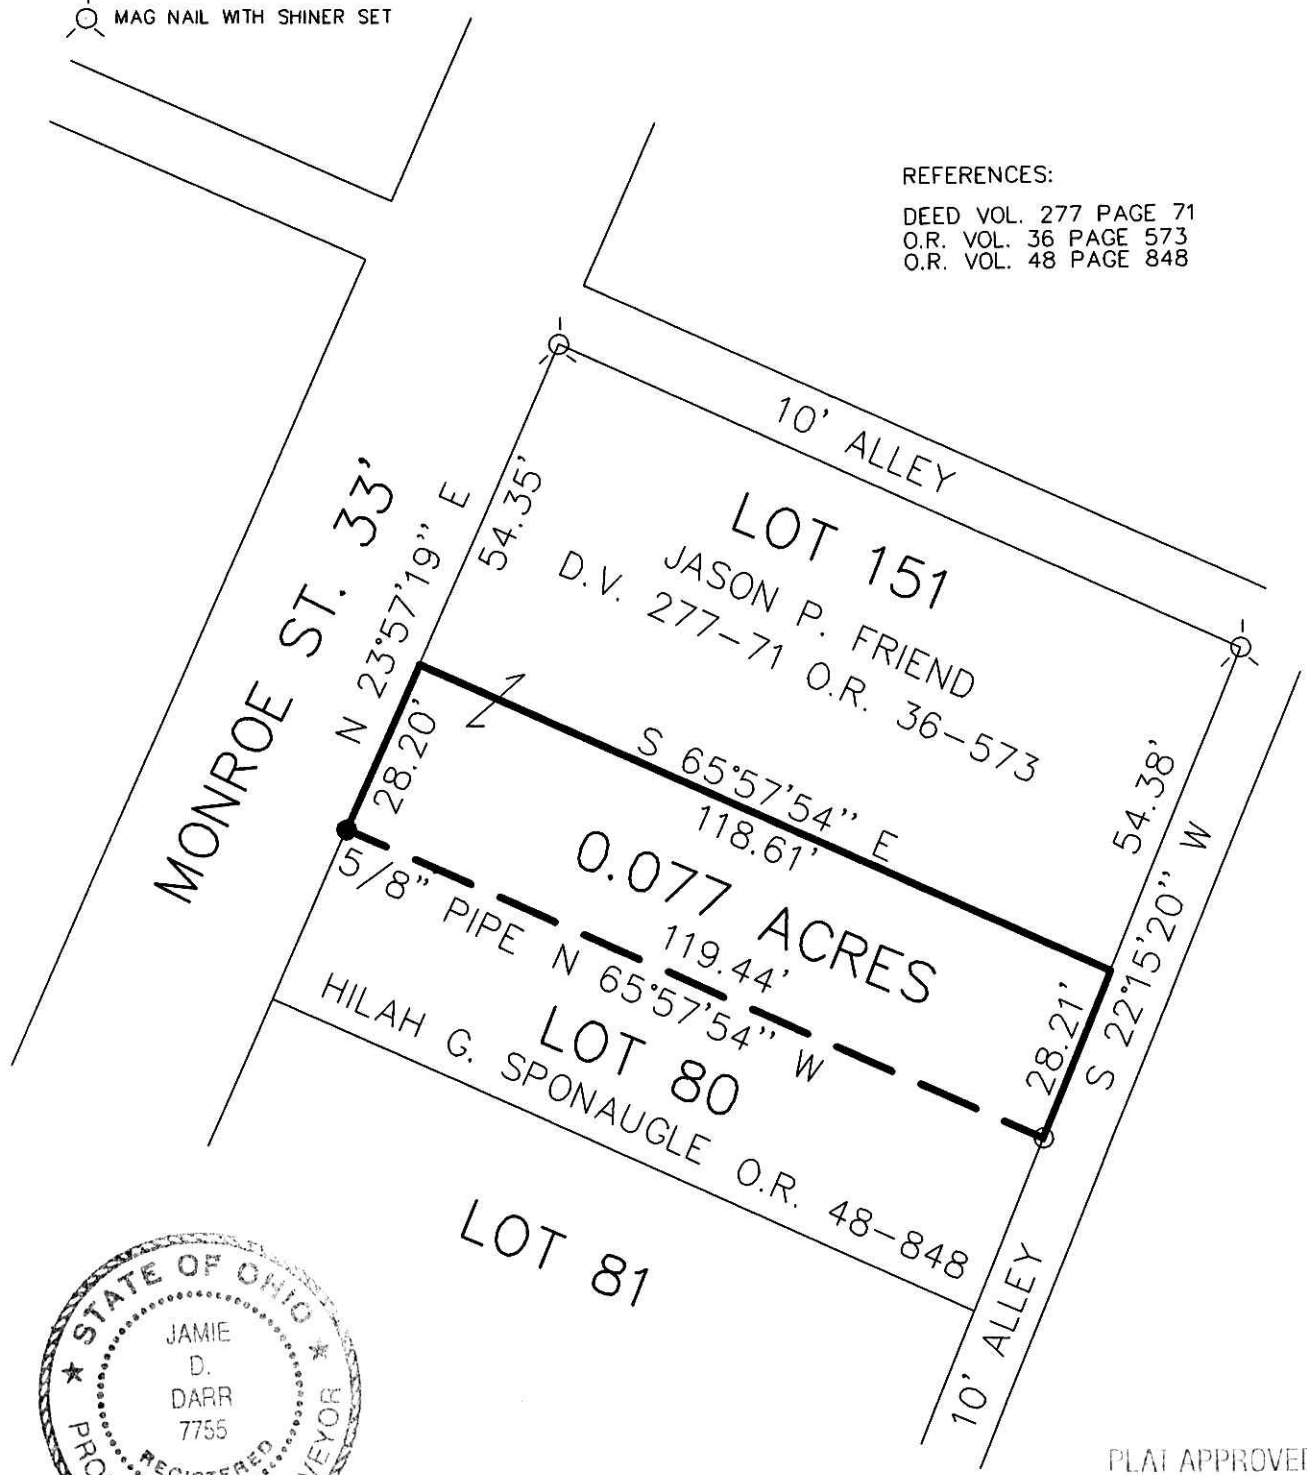


PLAT APPROVED  
12/3/2002 *cb*

I CERTIFY THIS SURVEY TO BE CORRECT  
TO THE BEST OF MY KNOWLEDGE.

*Jamie D. Darr*  
JAMIE D. DARR P.S. 7755

DATE: NOVEMBER 14, 2002 FCC\JDD  
File name: C:\JOBS1\S-843-02

 DONALD C. BAKER SURVEYING  
138 N. CLAY ST.  
MILLERSBURG, OHIO 44654  
PH. 330-674-4788  
FAX 330-674-6027