


SURVEY of a 2.679 ACRE PARCEL

NE QUARTER of SECTION 6
T-19-N, R-15-W
WASHINGTON TOWNSHIP
HOLMES COUNTY, OHIO

200200020096
Filed for Record in
HOLMES COUNTY, OH
SALLY MILLER
12-19-2002 01:46 pm.
SMALL PLAT 20.00
OR Book 18 Page 475 - 475
OR vol 132 pg 644

200200020096
HEARTLAND
TITLE
MILLERSBURG,

INDEXED

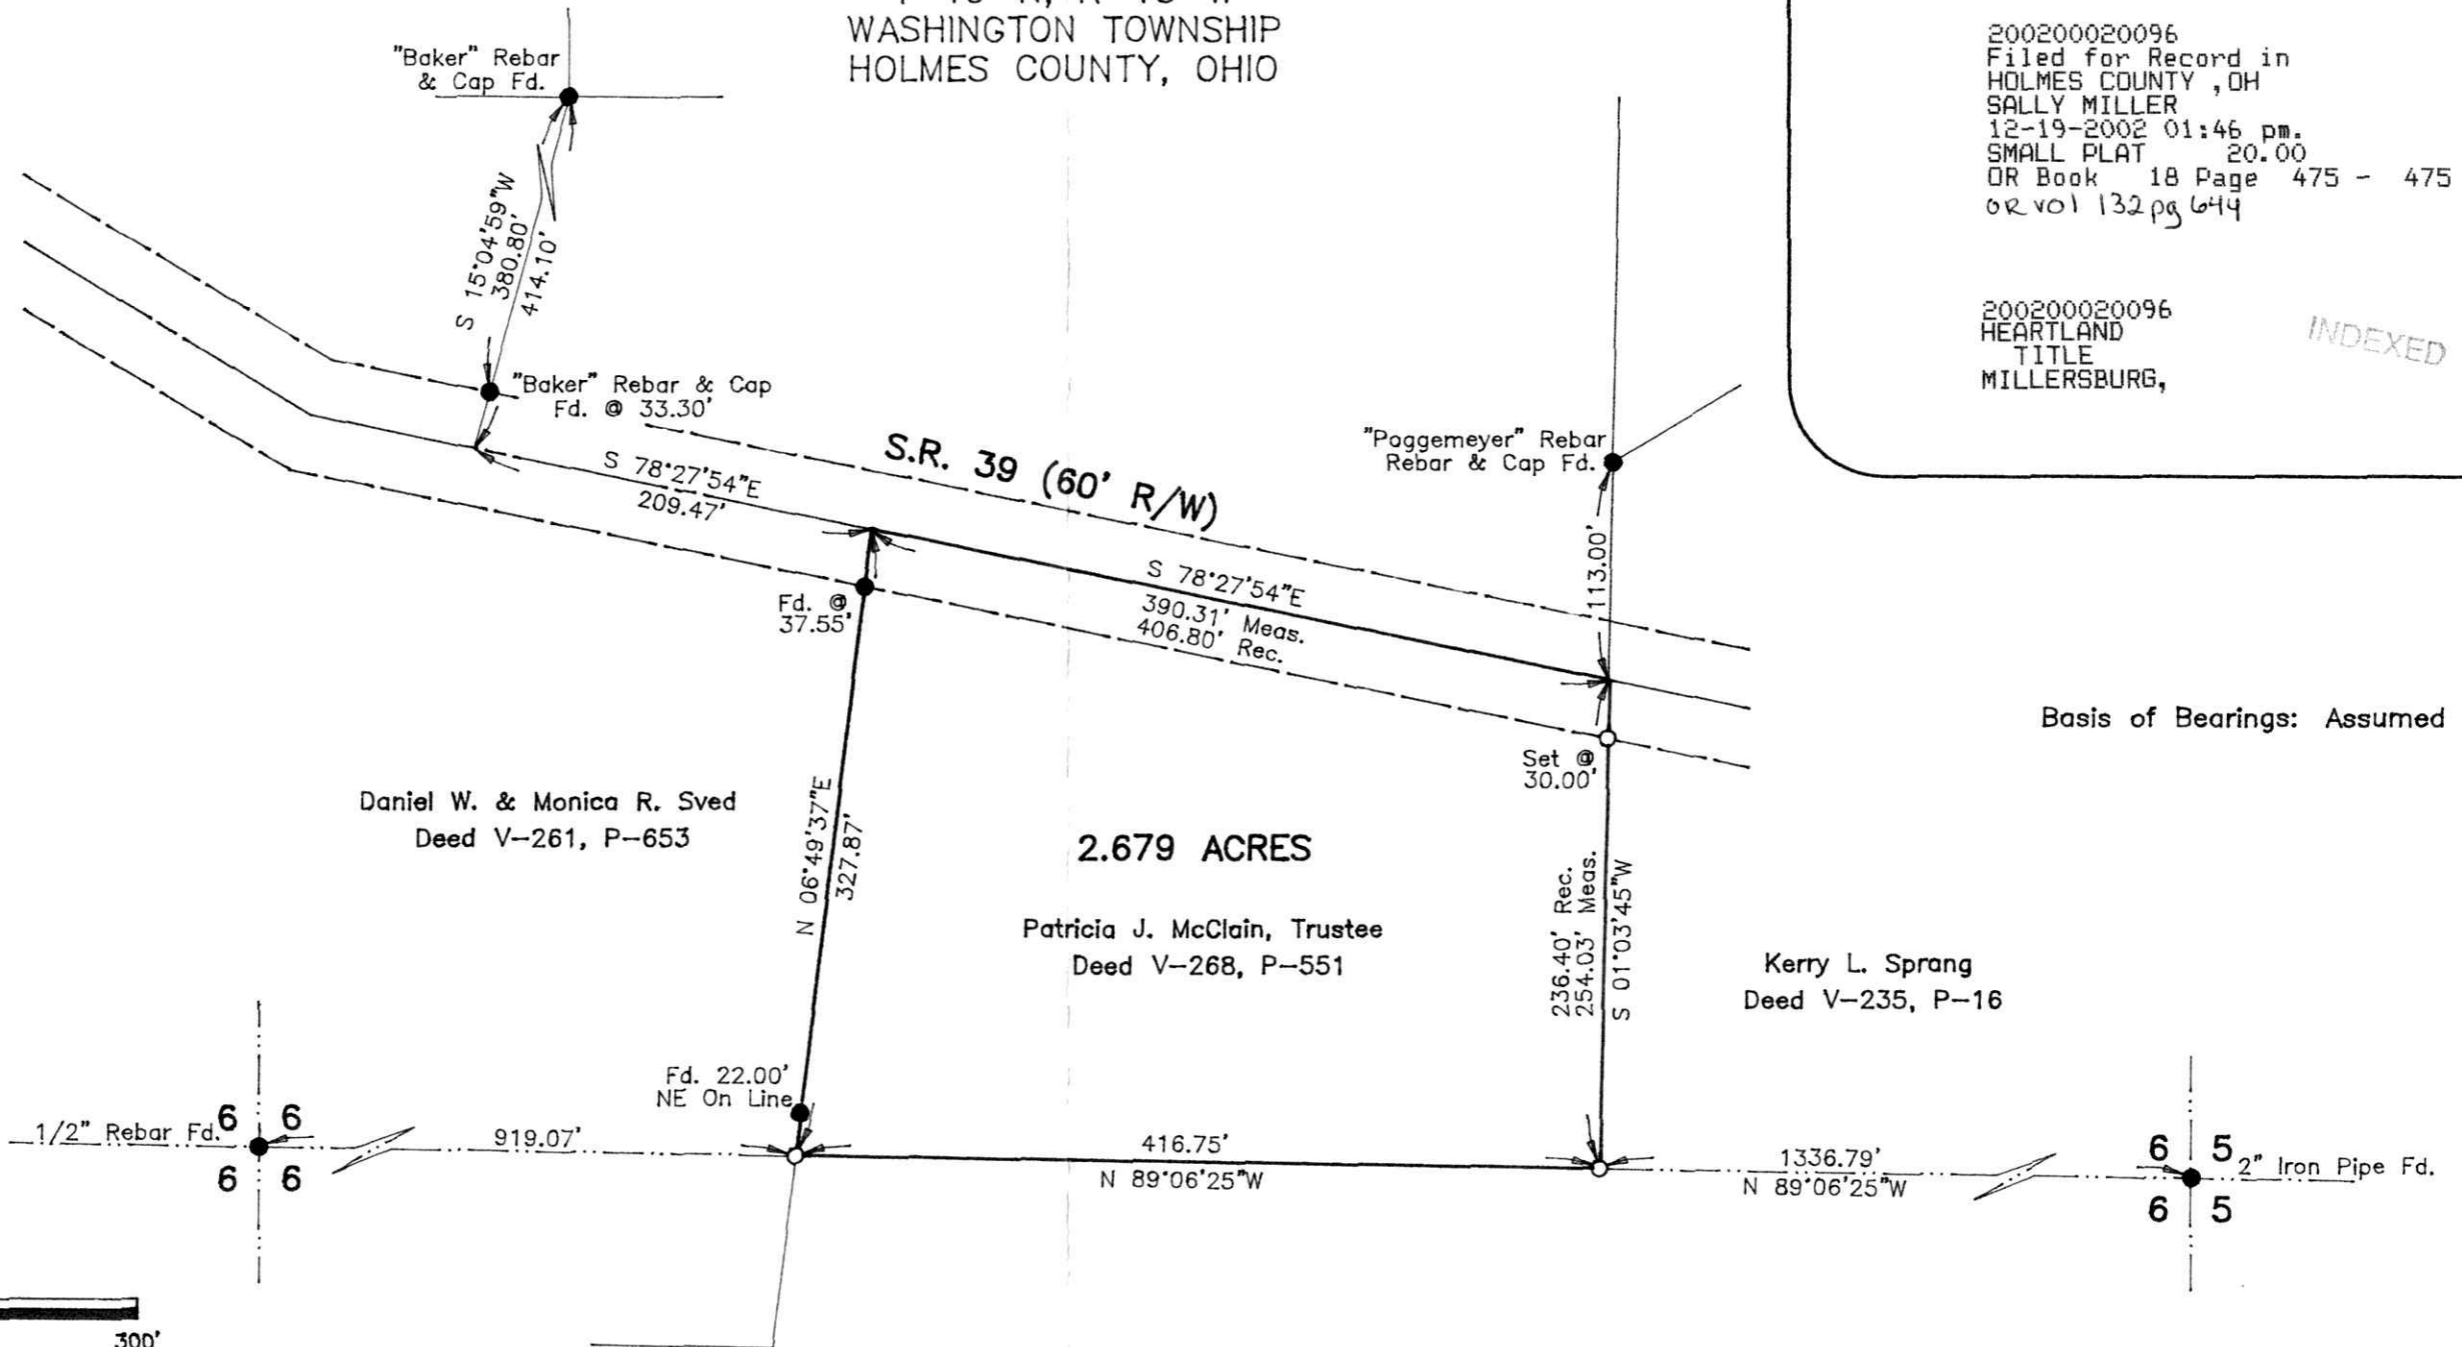

Basis of Bearings: Assumed



- 3/4" Iron Pipe Found Unless Otherwise Noted.
- 5/8" x 30" Bar With Yellow Plastic Cap Marked RUDOLPH Set 6449

PLAT APPROVED

12/18/2002

I Certify This Survey And Plat To Be Correct To The Best Of My Knowledge.

10-25-02 *Ronald G. Rudolph*
Date Ronald G. Rudolph P.S. No. 6449



R.G. Rudolph
SURVEYING, INC.

223 W. Liberty St.
Wooster, Ohio 44691
(330) 262-0798
Job No. 15473



LR