

PRAIRIE TOWNSHIP
3RD. QTR., LOT 1
4TH. QTR., LOT 8
T-10 N; R-7 W
HOLMES COUNTY, OHIO
 SURVEYED FOR: DWIGHT BURGETT

REFERENCES:
 DEED VOL. 226 PAGE 675
 DEED VOL. 229 PAGE 278
 DEED VOL. 262 PAGE 756
 DEED VOL. 264 PAGE 219
 O.R. VOL. 6 PAGE 621
 O.R. VOL. 41 PAGE 47
 PLAT VOL. 12 PAGE 922
 PLAT VOL. 17 PAGE 284
 BEARINGS FROM PLAT VOL. 17 PAGE 284


WILLIS A. &
 LAURA I. YODER
 O.R. 41-47

1.726 ACRES
 DWIGHT G. &
 DARLENE R. BURGETT
 D.V. 226-675

RONALD E. TISH
 O.R. 6-621


JEFFREY B. &
 KATHERINE MELLOR
 D.V. 262-756

JEROD J. MOSSOR
 SAMANTHY E. LANE
 D.V. 264-219

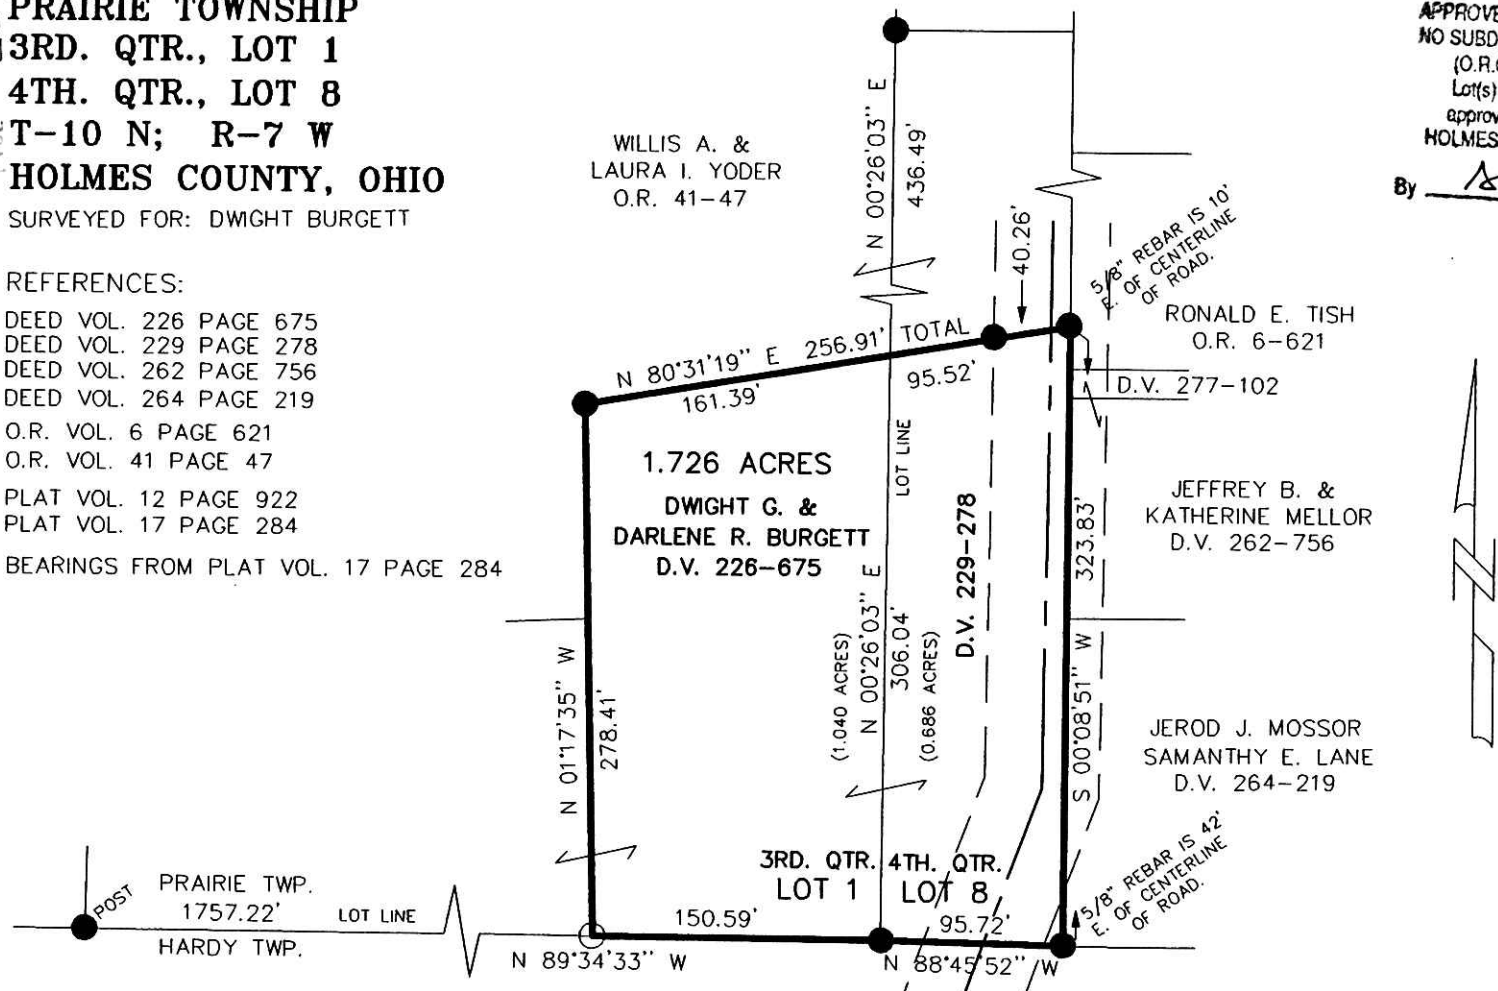

920216
 APPROVED FOR TRANSFER ONLY
 NO SUBDIVISION PLAT REQUIRED
 (O.R.C. 711.001 & 711.131)
 Lot(s) not for building unless
 approved by Board of Health,
 HOLMES CO. PLANNING COMM.
 By 180 Date 12/17/02

200200020103
 BLAIR A
 BOWER ATTY
 MILLERSBURG,

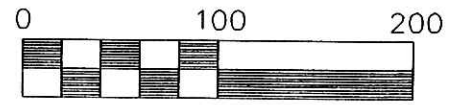

- 5/8" REBAR FOUND
UNLESS OTHERWISE NOTED
- 5/8" REBAR WITH I.D. CAP SET
I.D. CAP MARKED "BAKER 6938"



I CERTIFY THIS SURVEY TO BE CORRECT
 TO THE BEST OF MY KNOWLEDGE.

Donald C Baker
 DONALD C. BAKER P.S. 6938

FCC\FDB DATE: SEPT. 30, 2002
 File Name: C:\JOBS1\S-703-02\ERZ

DONALD C. BAKER SURVEYING
 138 N. CLAY ST.
 MILLERSBURG, OHIO 44654
 PH. 330-674-4788
 FAX 330-674-6027

200200020103
 Filed for Record in
 HOLMES COUNTY, OH
 SALLY MILLER
 12-19-2002 02:44 pm.
 SMALL PLAT 20.00
 OR Book 18 Page 477 - 477
 OR vol 132 pg 677

INDEXED
 PLAT APPROVED
 12/17/2002