


- STONE FOUND
- 5/8" REBAR FOUND
- 5/8" REBAR WITH I.D. CAP SET I.D. CAP MARKED "BAKER 6938"

REFERENCES:
 DEED VOL. 277 PAGE 10
 DEED VOL. 270 PAGE 819
 DEED VOL. 262 PAGE 360
 O.R. VOL. 35 PAGE 776
 O.R. VOL. 58 PAGE 914
 PLAT VOL. 17 PAGE 515


BEARINGS FROM PLAT VOL. 17 PAGE 515

RICHLAND TOWNSHIP
 N.W. QTR. SECTION 22
 T-8 N; R-9 W
 HOLMES COUNTY, OHIO
 SURVEYED FOR: STEVE WATTS

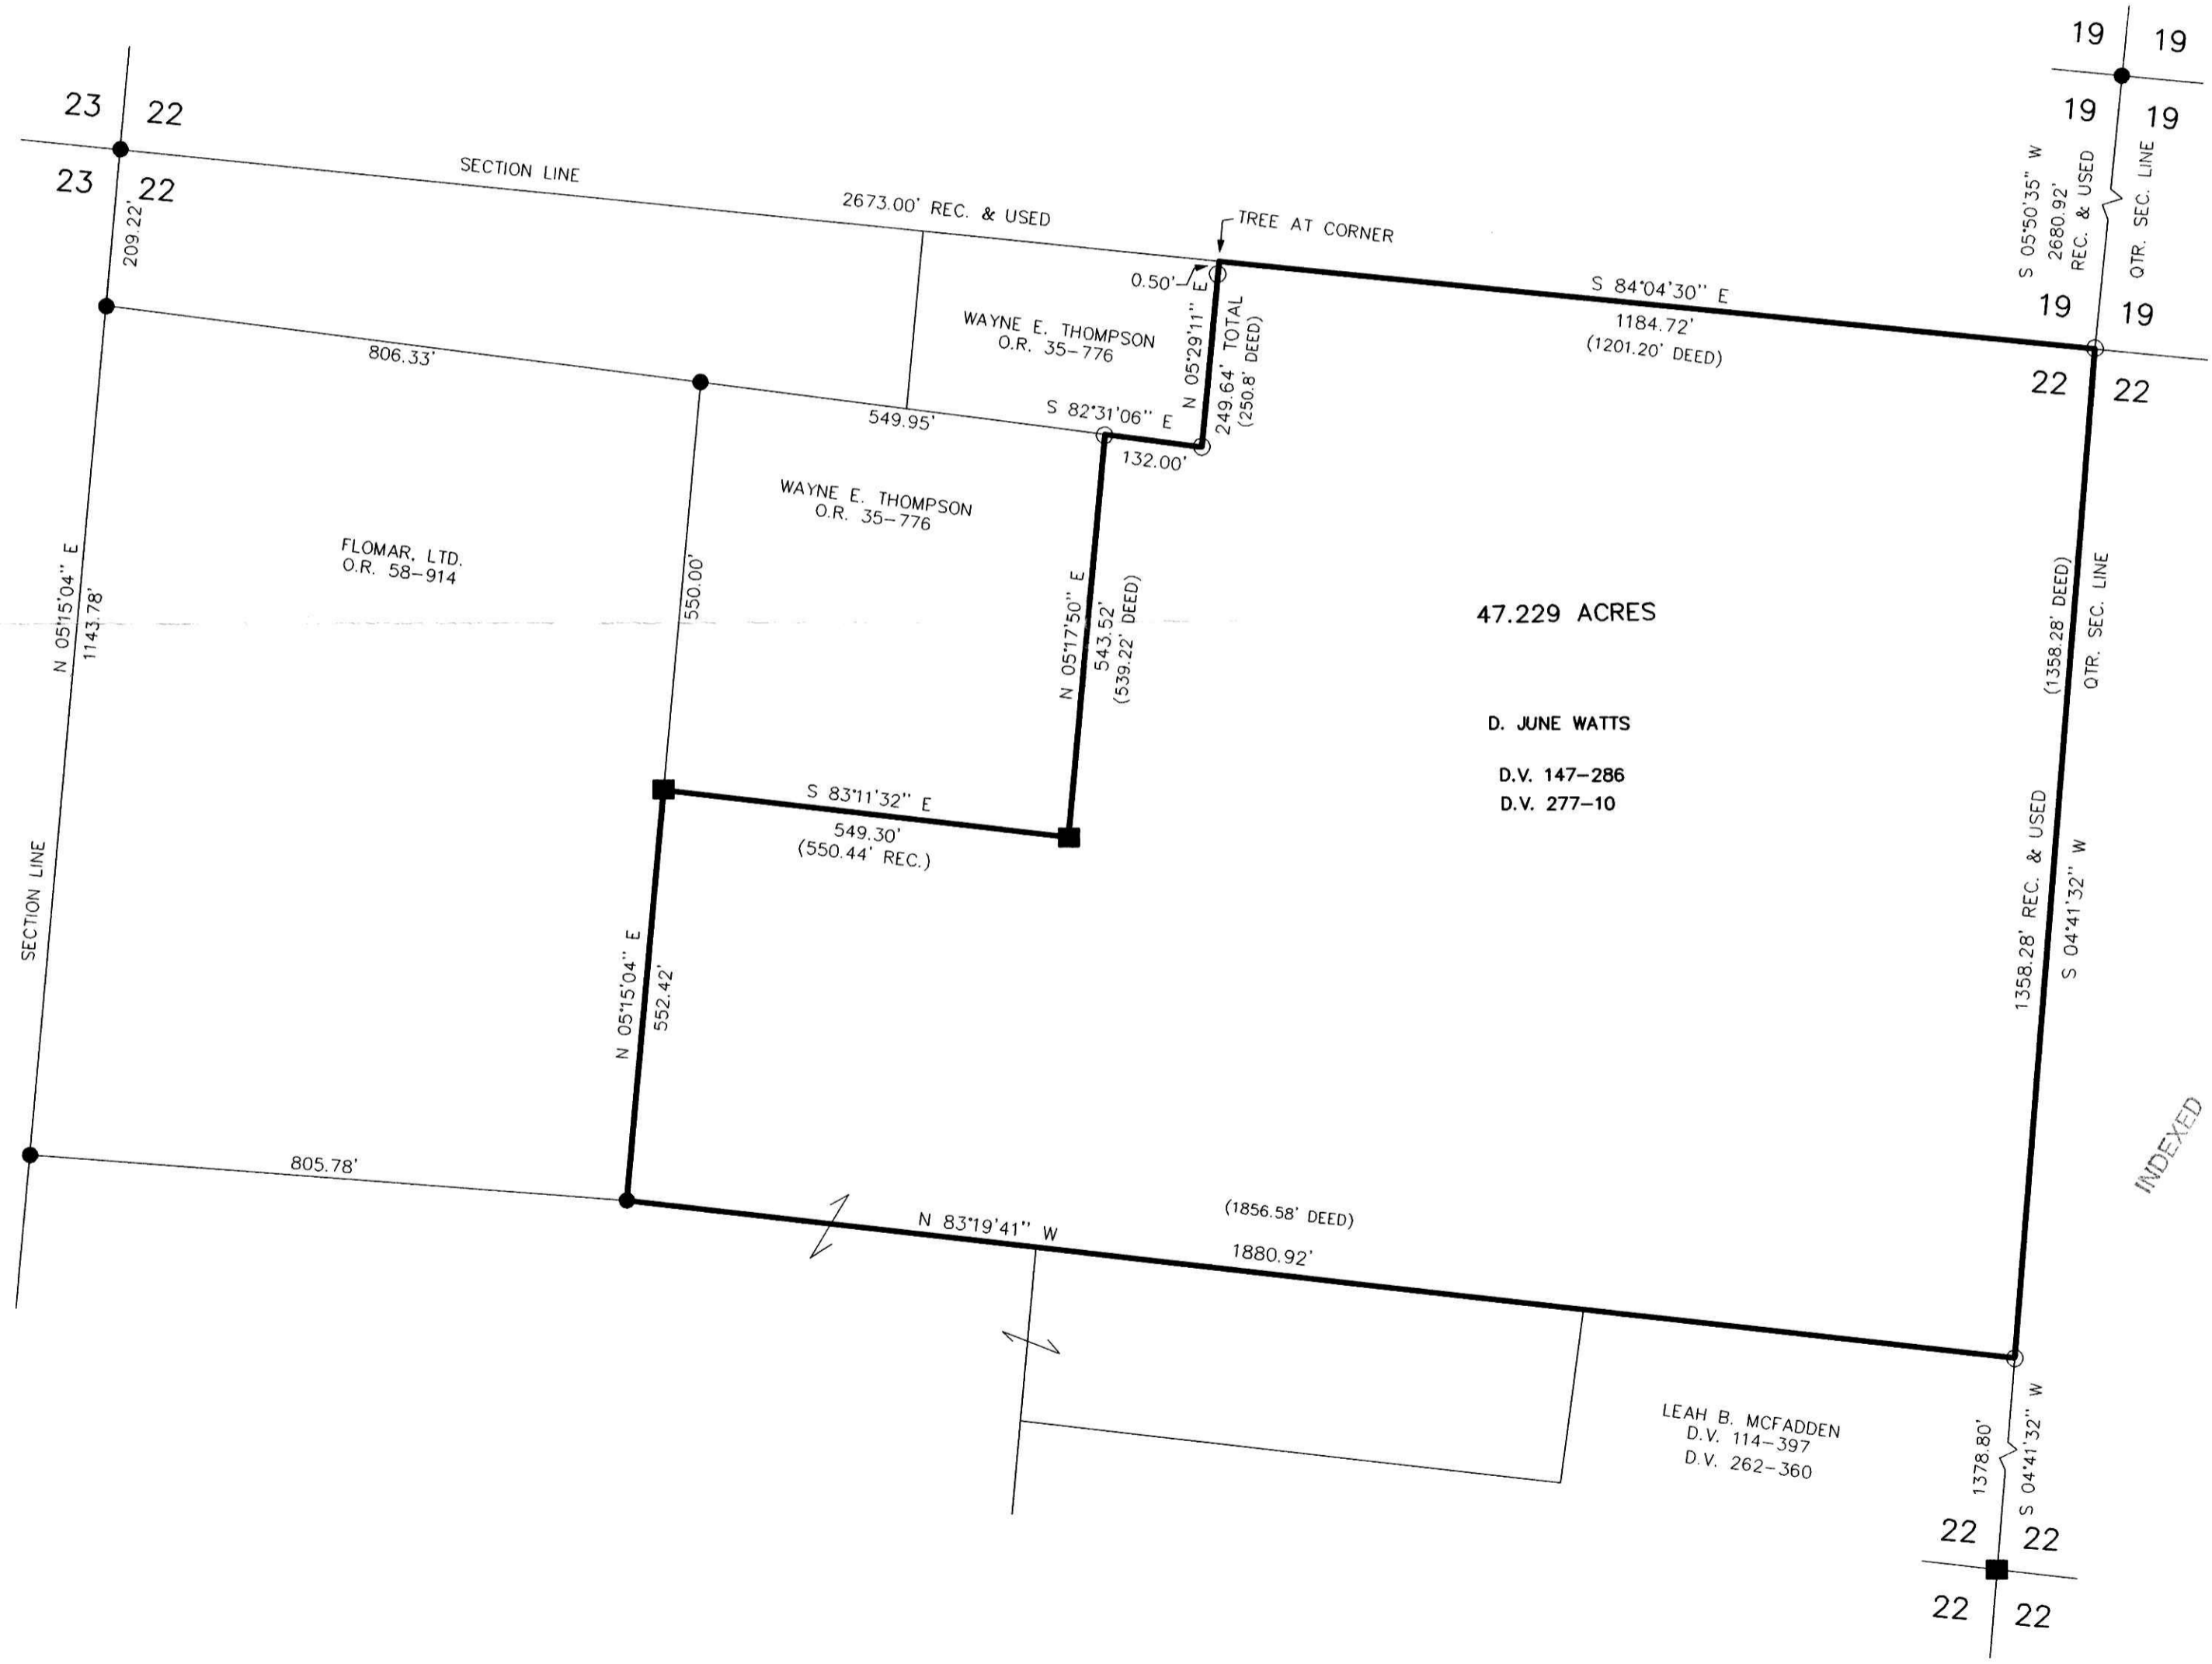

47.229 ACRES
 D. JUNE WATTS
 D.V. 147-286
 D.V. 277-10

PLAT APPROVED
 12/20/2002

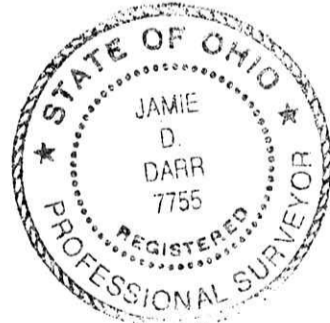

I CERTIFY THIS SURVEY TO BE CORRECT TO THE BEST OF MY KNOWLEDGE.
 JAMIE D. DARR P.S. 7755

JDD/ FCC DATE: SEPT. 17, 2002
 File name: C:\JOBS1\S-586-02\MLD

200200020182
 Filed for Record in
 HOLMES COUNTY, OH
 SALLY MILLER
 12-23-2002 01:17 pm.
 PLAT MED 21.60
 OR Book 18 Page 483 - 483
 OR vol 133 page 142

200200020182
 HOLMES CTY
 TITLE
 MILLERSBURG,

DONALD C. BAKER SURVEYING
 138 N. CLAY ST.
 MILLERSBURG, OHIO 44654
 PH. 330-674-4788
 FAX 330-674-6027

INDEXED