

WALNUT CREEK TOWNSHIP
 S.E. & S.W. QTRS. SECTION 5
 T-9 N; R-4 W
 HOLMES COUNTY, OHIO

SURVEYED FOR: WAYNE BEACHY

REFERENCES:


DEED VOL. 230 PAGE 814
 PLAT VOL. 6 PAGE 62
 PLAT VOL. 8 PAGE 74
 PLAT VOL. 12 PAGES 145 & 737

18 491

BEARINGS FROM PLAT VOL. 12 PAGE 145


200300020342
 Filed for Record in
 HOLMES COUNTY, OH
 SALLY MILLER
 01-02-2003 02:43 pm.
 SMALL PLAT 20.00
 DR Book 18 Page 491 - 491
 Off Rec 134 Page 48

200300020342
 PAUL A
 MILLER LAW
 MILLERSBURG,

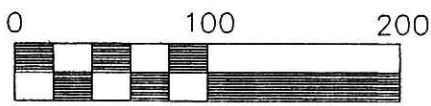

Scale 1" = 100'

- 5/8" REBAR FOUND
UNLESS OTHERWISE NOTED
- 5/8" REBAR WITH I.D. CAP SET
I.D. CAP MARKED "BAKER 6938"
- ▲ R.R. SPIKE FOUND

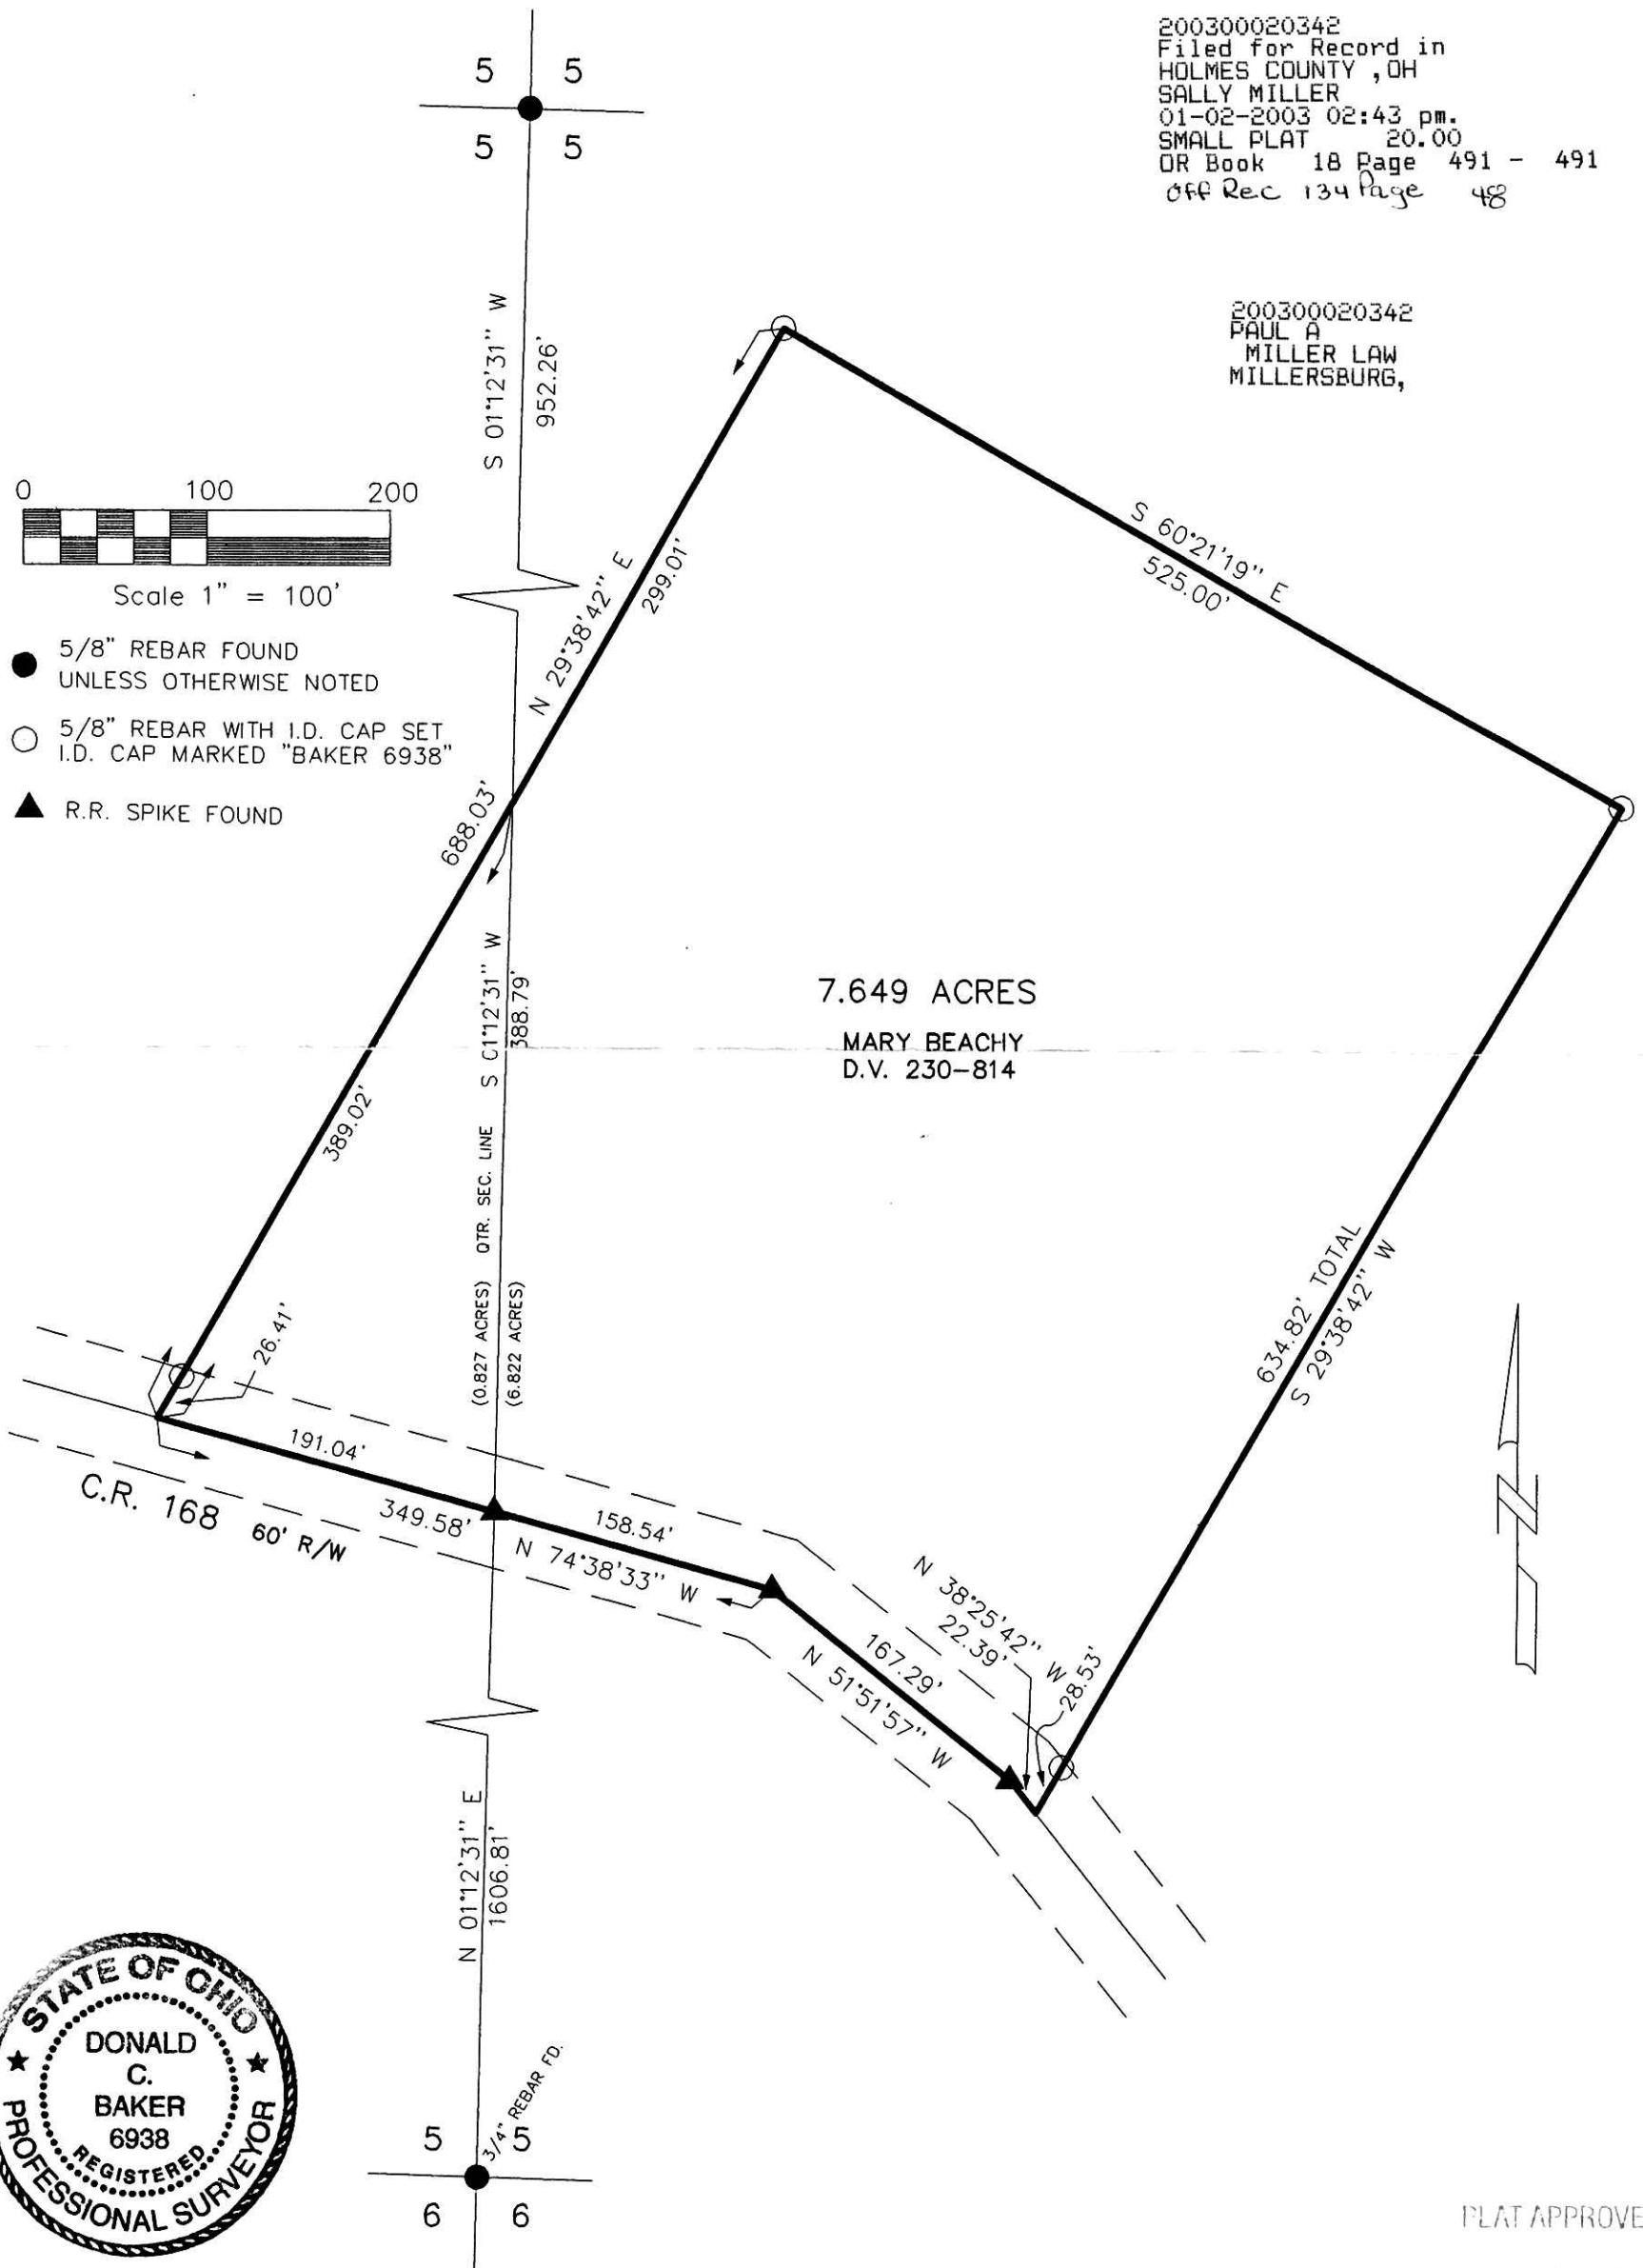

7.649 ACRES

MARY BEACHY
 D.V. 230-814



PLAT APPROVED

12/24/2002

I CERTIFY THIS SURVEY TO BE CORRECT
 TO THE BEST OF MY KNOWLEDGE.

Donald C. Baker
 DONALD C. BAKER P.S. 6938

FCC\KES DATE: DEC. 12, 2002
 File Name: C:\JOBS1\S-890-02\ERZ



DONALD C. BAKER SURVEYING
 138 N. CLAY ST.
 MILLERSBURG, OHIO 44654
 PH. 330-674-4788
 FAX 330-674-6027