


PAINT TOWNSHIP
3RD. QTR., LOT 19
T-10 N; R-4 W
HOLMES COUNTY, OHIO
 SURVEYED FOR: JOHN BURKHOLDER

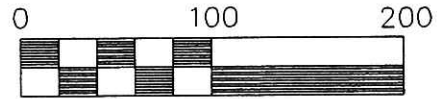

Scale 1" = 100'

- ▲ R.R. SPIKE FOUND
- P.K. NAIL FOUND
- 5/8" REBAR FOUND
UNLESS OTHERWISE NOTED
- 5/8" REBAR WITH I.D. CAP SET
I.D. CAP MARKED "BAKER 6938"


200300020345
 Filed for Record in
 HOLMES COUNTY, OH
 SALLY MILLER
 01-02-2003 02:43 pm.
 SMALL PLAT 20.00
 DR Book 18 Page 492 - 492
 off Rec 134 Page 54

200300020345
 PAUL A
 MILLER LAW
 MILLERSBURG,

REFERENCES:

DEED VOL. 161 PAGE 441
 DEED VOL. 265 PAGE 990
 O.R. VOL. 97 PAGE 685

BEARINGS FROM PLAT VOL. 14 PAGE 608

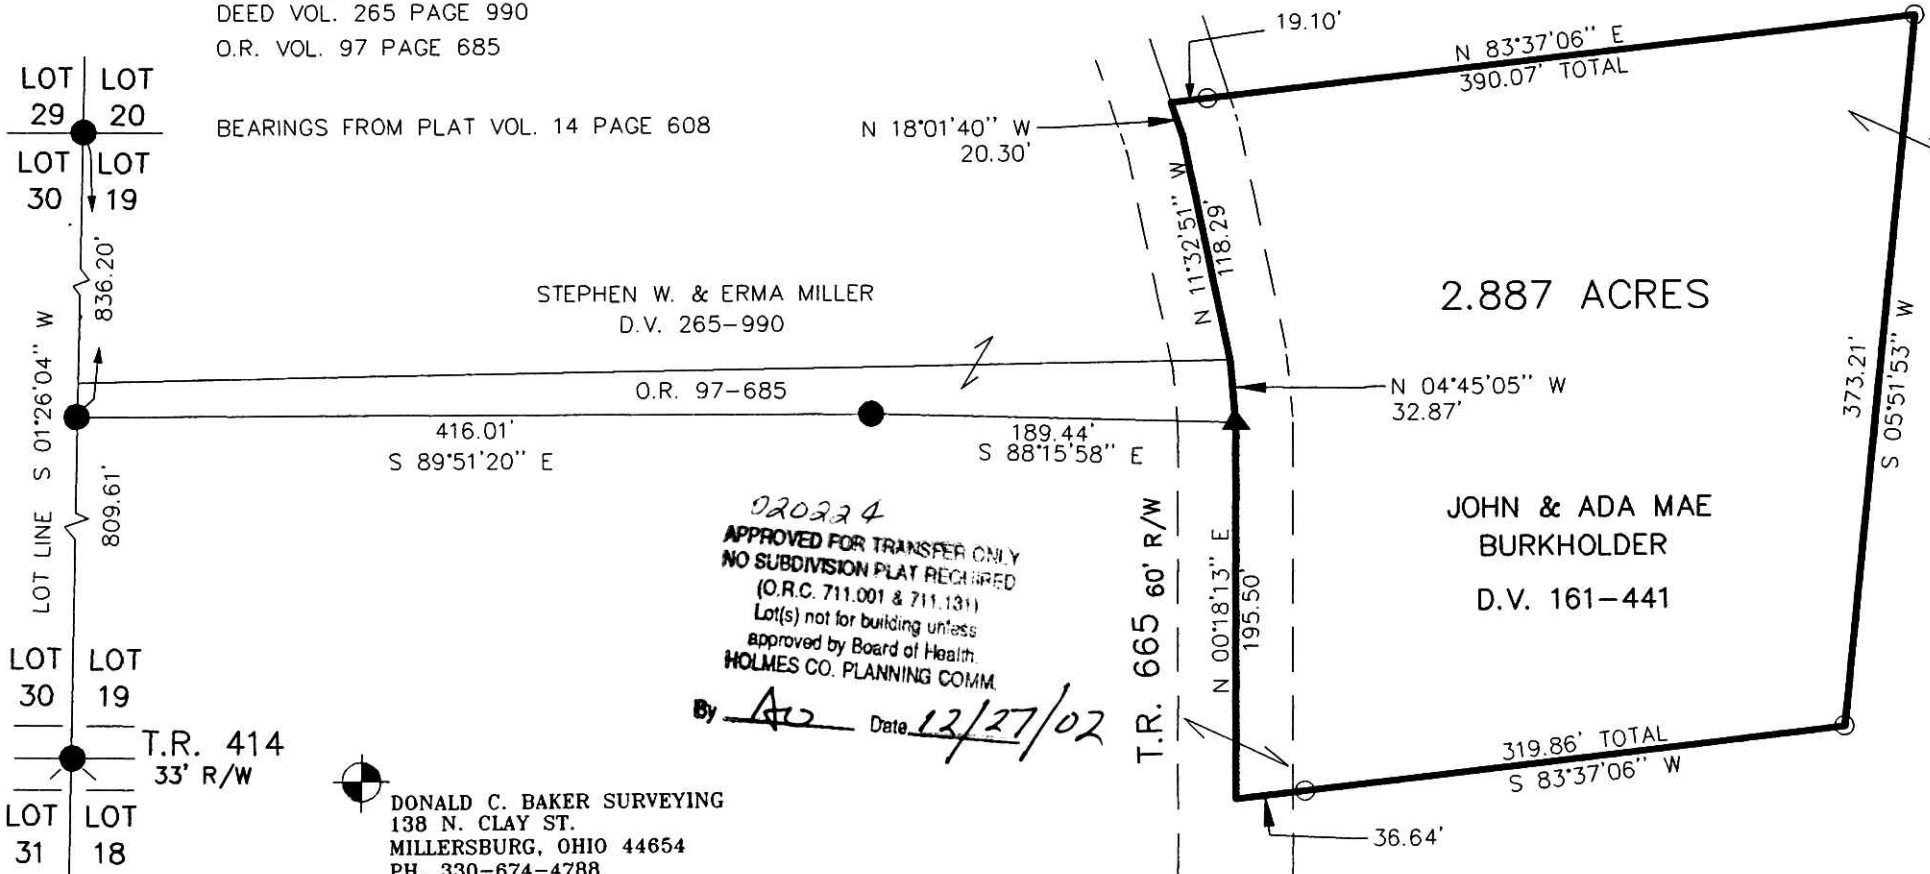

020224
 APPROVED FOR TRANSFER ONLY
 NO SUBDIVISION PLAT REQUIRED
 (O.R.C. 711.001 & 711.131)
 Lot(s) not for building unless
 approved by Board of Health.
 HOLMES CO. PLANNING COMM.
 By AB Date 12/27/02

DONALD C. BAKER SURVEYING
 138 N. CLAY ST.
 MILLERSBURG, OHIO 44654
 PH. 330-674-4788
 FAX 330-674-6027



I CERTIFY THIS SURVEY TO BE CORRECT
 TO THE BEST OF MY KNOWLEDGE.

Donald C. Baker
 DONALD C. BAKER P.S. 6938

FDB\FCC DATE: NOV. 19, 2002
 File Name: C:\JOBS\S-891-02\MLD

PLAT APPROVED
 12/30/2002