

WALNUT CREEK TOWNSHIP
1ST. QTR., LOT 12
T-9 N; R-5 W
HOLMES COUNTY, OHIO


8 7
13 12

SURVEYED FOR: MARK MILLER

REFERENCES:

- O.R. VOL. 127 PAGE 566
- PLAT VOL. 6 PAGE 176
- PLAT VOL. 10 PAGE 794
- PLAT VOL. 5 PAGE 99
- PLAT VOL. 18 PAGE 349

BEARINGS FROM PLAT VOL. 6 PAGE 176

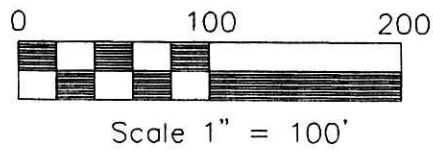


- 1" PINCH TOP FOUND
UNLESS OTHERWISE NOTED
- 5/8" REBAR WITH I.D. CAP SET
I.D. CAP MARKED "BAKER 6938"
- ▲ R.R. SPIKE FOUND
- STONE FOUND

200300020594
 Filed for Record in
 HOLMES COUNTY, OH
 SALLY MILLER
 01-13-2003 02:59 pm.
 SMALL PLAT 20.00
 DR Book 18 Page 499 - 499
 OR VOL 135 page 224

200300020594
 PAUL A
 MILLER LAW
 MILLERSBURG,

LOT LINE
 S 00°32'48" E 423.87'
 N 00°32'48" W 672.05'
 N 00°32'48" W 1574.90'

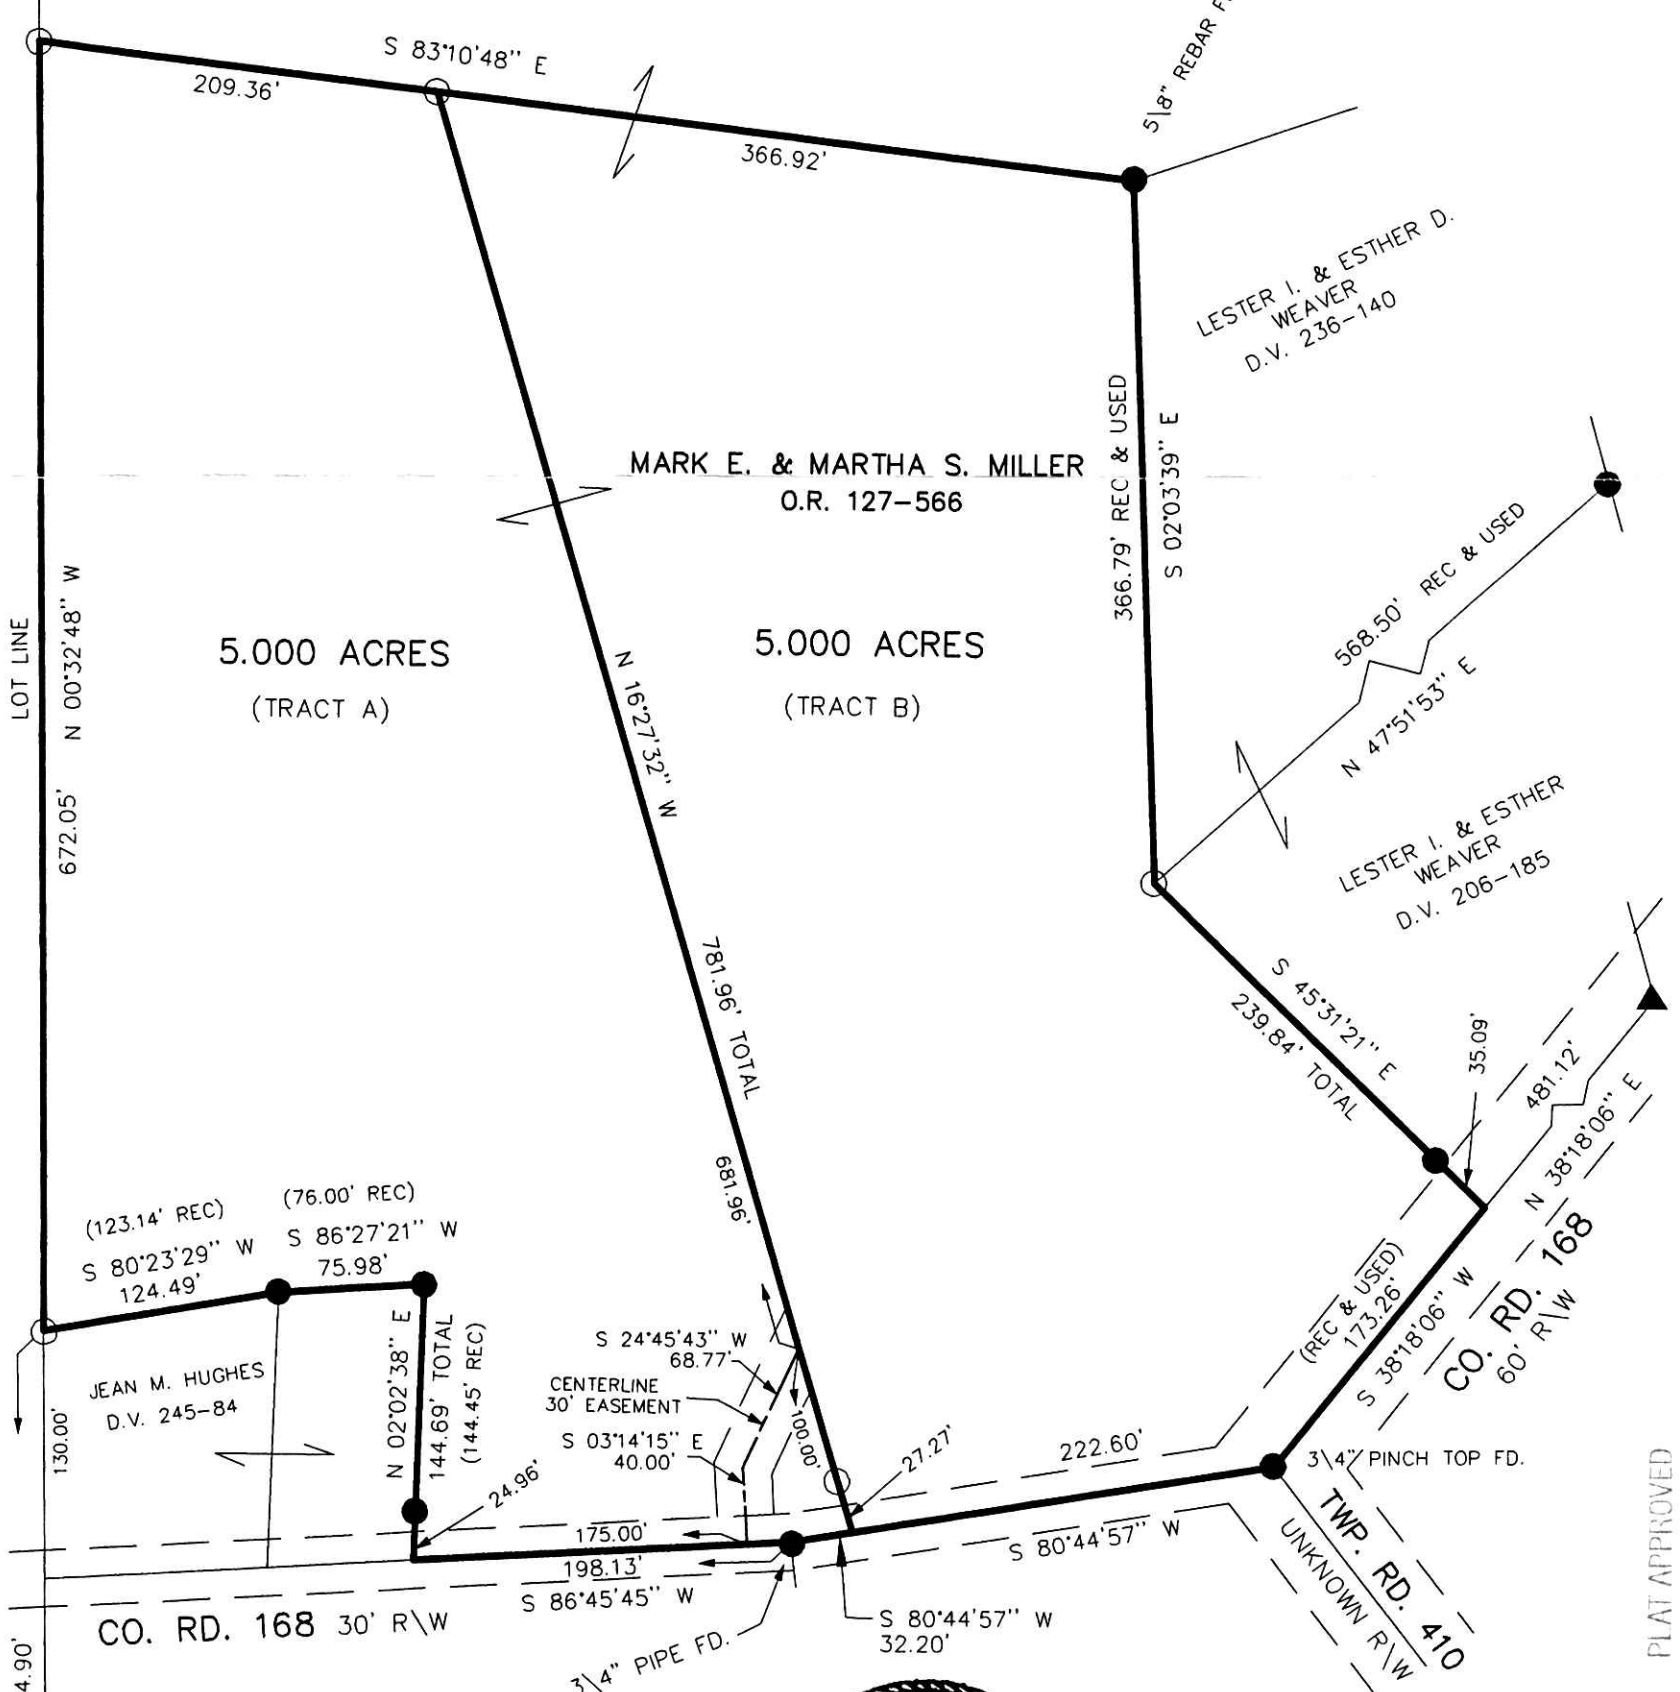

13 12
18 17



DONALD C. BAKER SURVEYING
 138 N. CLAY ST.
 MILLERSBURG, OHIO 44654
 PH. 330-674-4788
 FAX 330-674-6027



I CERTIFY THIS SURVEY TO BE CORRECT
 TO THE BEST OF MY KNOWLEDGE.

Donald C. Baker
 DONALD C. BAKER P.S. 6938

FCC\KS DATE: DEC. 9, 2002
 File Name: C:\JOBS\S-782-02

PLAT APPROVED

1/8/2003 B