
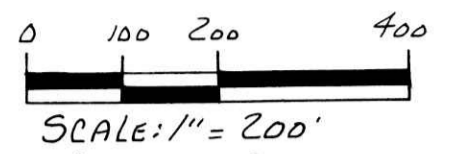


RICHLAND TOWNSHIP
N.E. & S.E. QTRS. SECTION 11
T-8N; R-9W
HOLMES COUNTY, OHIO
 (SURVEYED FOR: GARY L. & LYNN L. MORRIS)

DEED VOL. 18 PAGE 502

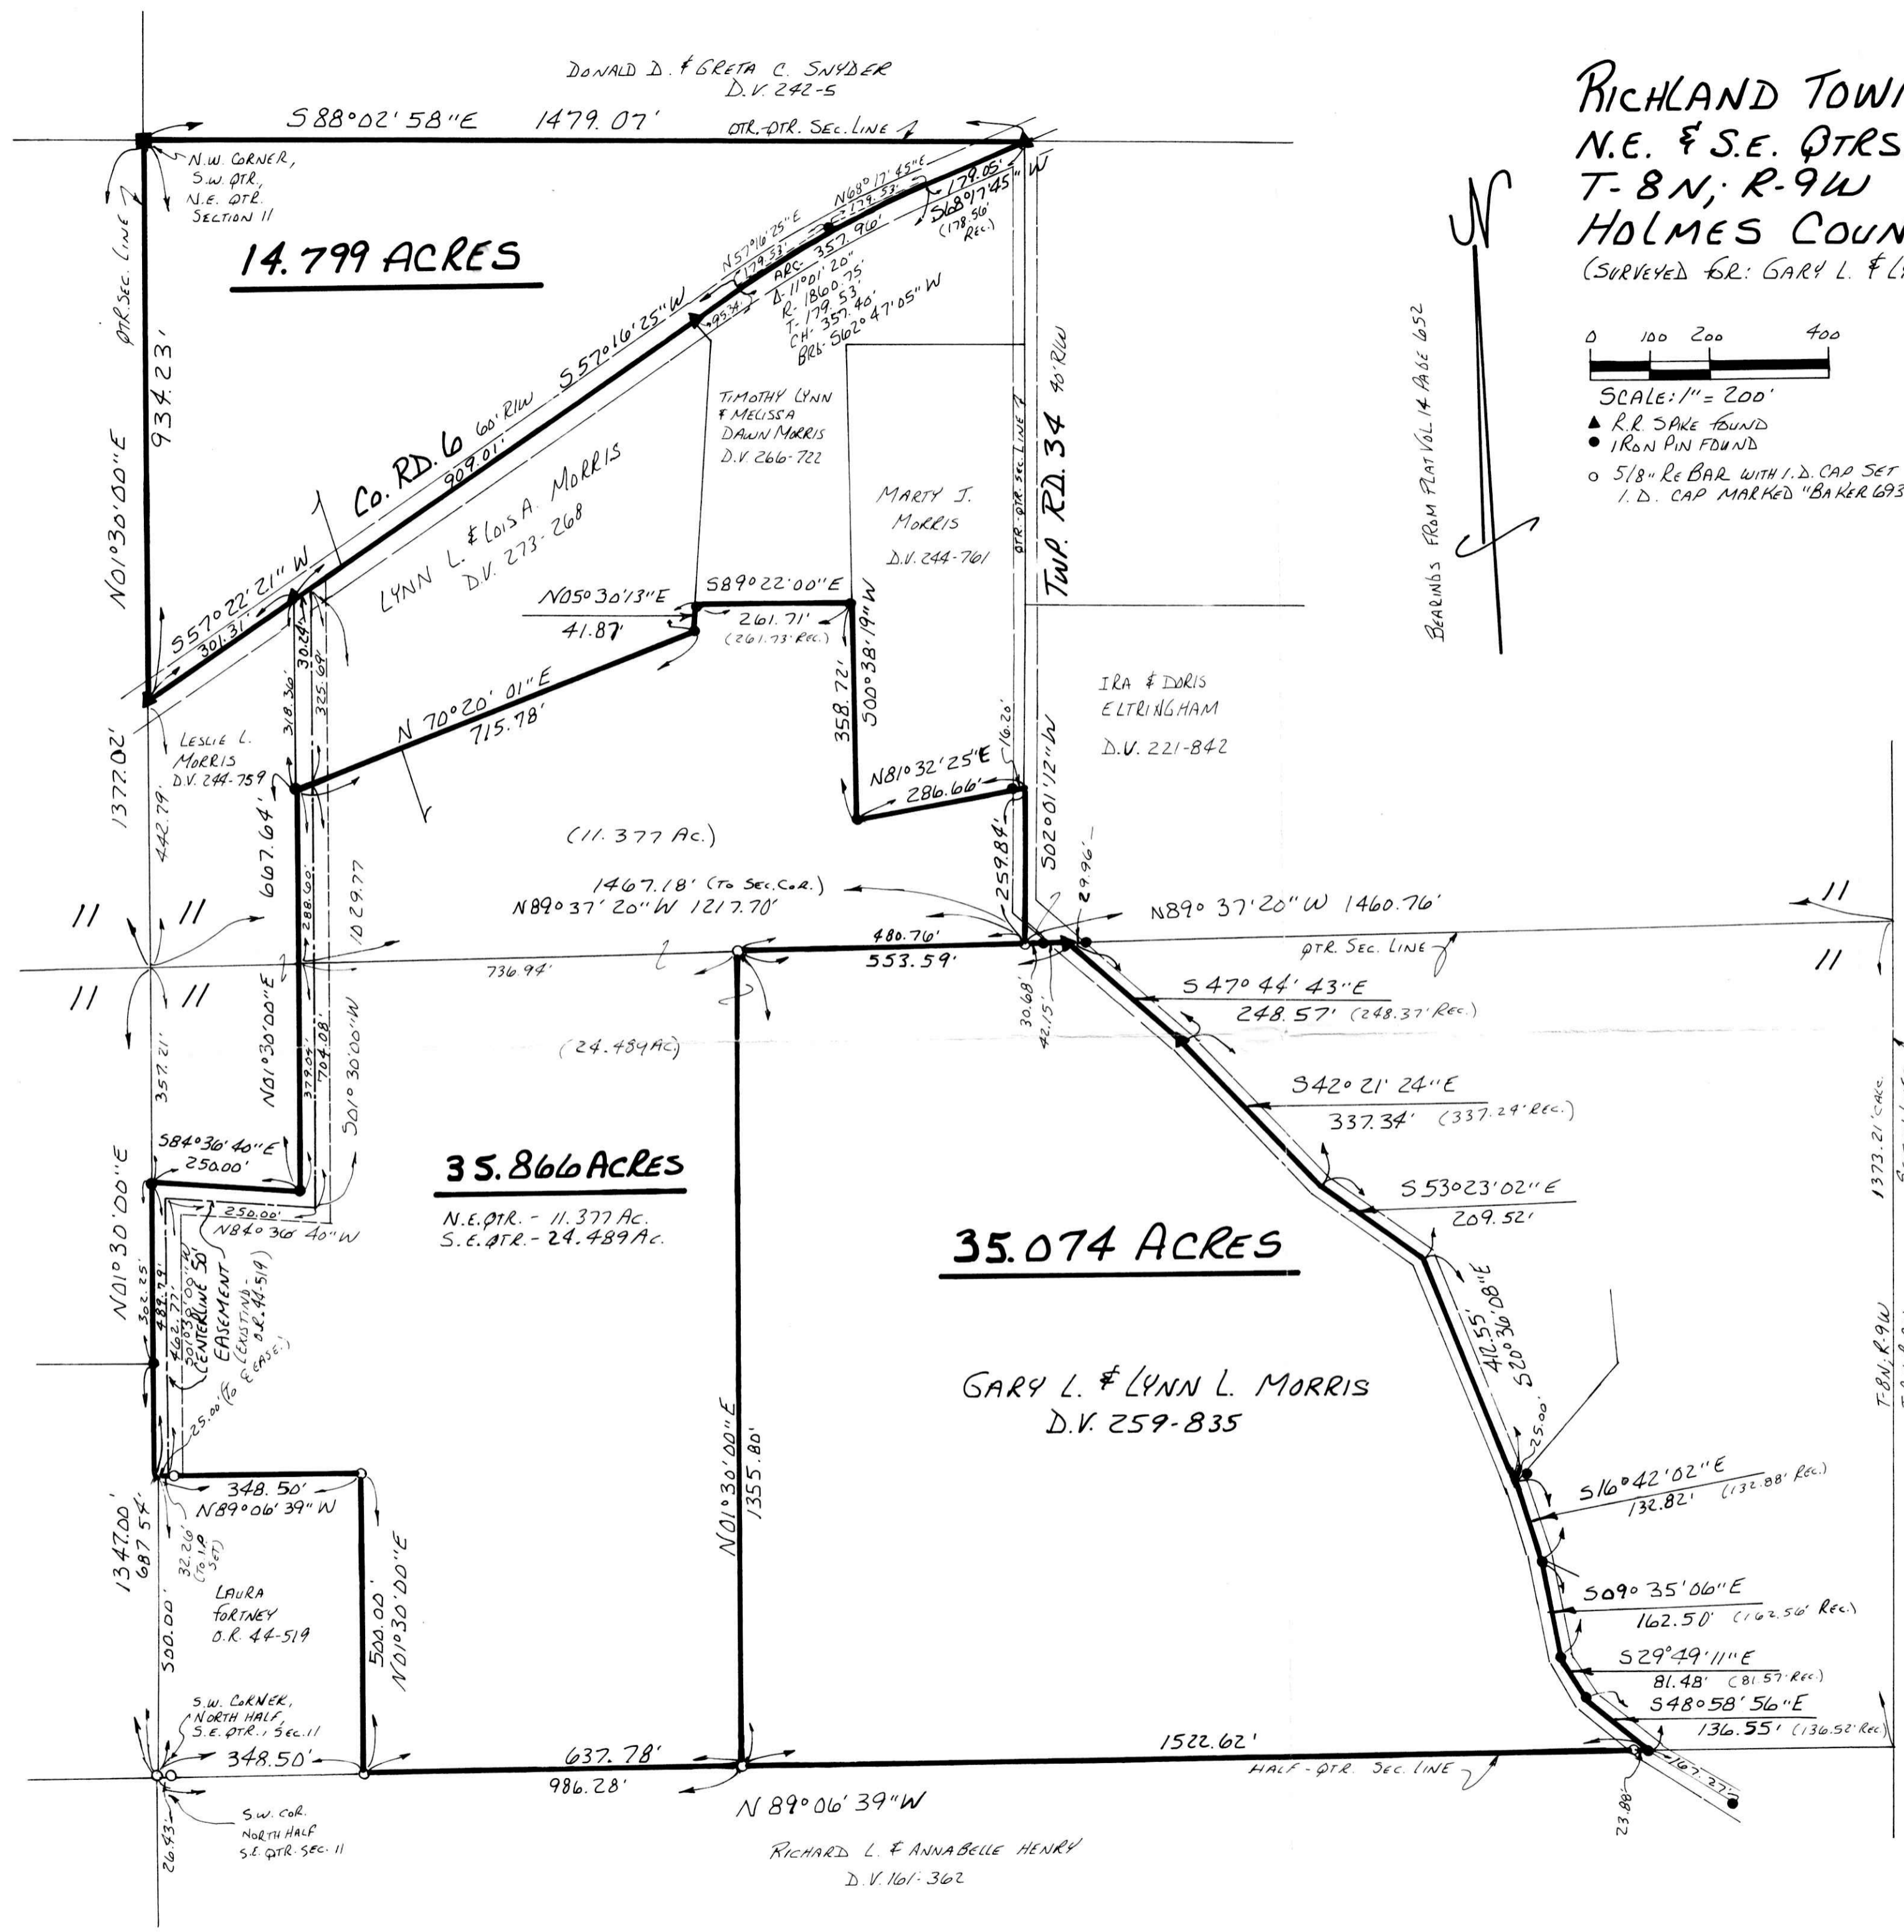

- SCALE: 1" = 200'
- ▲ R.R. SNAKE FOUND
 - IRON PIN FOUND
 - 5/8" RE BAR WITH I.D. CAP SET I.D. CAP MARKED "BAKER 6938"

BEARINGS FROM PLAT VOL. 14 PAGE 652

REFERENCES:

DEED VOL. 259 PAGE 835
" " 273 " 268
" " 244 " 759
" " 244 " 761
" " 266 " 722
" " 277 " 225

PLAT VOL. 13 PAGE 62
" " 12 " 733
" " 10 " 585
" " 14 " 652

200300020775
 Filed for Record in
 HOLMES COUNTY, OH
 SALLY MILLER
 01-22-2003 03:30 pm.
 PLAT MED 21.60
 OR Book 18 Page 502 - 502
 OR Vol 136 pgs 204-207

INDEXED

200300020775
 SAMUEL W
 STEINEL ATTY
 MILLERSBURG,



I CERTIFY THIS SURVEY TO BE
 CORRECT TO THE BEST OF MY
 KNOWLEDGE.

Donald C. Baker
 DONALD C. BAKER P.S. 6938
 DONALD C. BAKER SURVEYING
 138 N. CLAY ST.
 MILLERSBURG, OHIO 44654
 PH. (330) 674-4788
 NOVEMBER 10, 1999
 REVISED APRIL 21, 2000

PLAT APPROVED
 12/13/02

#69299 - M.L. DAVIS
 F.C.C. - F.D. BAKER
 #19200 - M.L. DAVIS
 F.C.C. - F.D. BAKER