

WASHINGTON TOWNSHIP
 N.E. QTR. SECTION 35
 T-20 N; R-15 W
 HOLMES COUNTY, OHIO
 SURVEYED FOR: F. DEWARD SPRENG

REFERENCES:
 DEED VOL. 231 PAGES 890
 DEED VOL. 236 PAGES 110
 DEED VOL. 127 PAGE 157
 DEED VOL. 253 PAGE 507
 O.R. VOL. 12 PAGE 885
 BEARINGS FROM PLAT VOL. 7 PAGE 61



VOL 18 PAGE 504

200300020848
 Filed for Record in
 HOLMES COUNTY, OH
 SALLY MILLER
 01-24-2003 03:08 pm.
 PLAT MED 21.60
 OR Book 18 Page 504 - 504
 OR vol 136 page 515

INDEXED

200300020848
 CRITCHFIELD
 & JOHNSTON ATTYS
 MILLERSBURG,

PLAT APPROVED
 1/13/2003

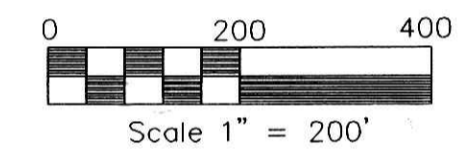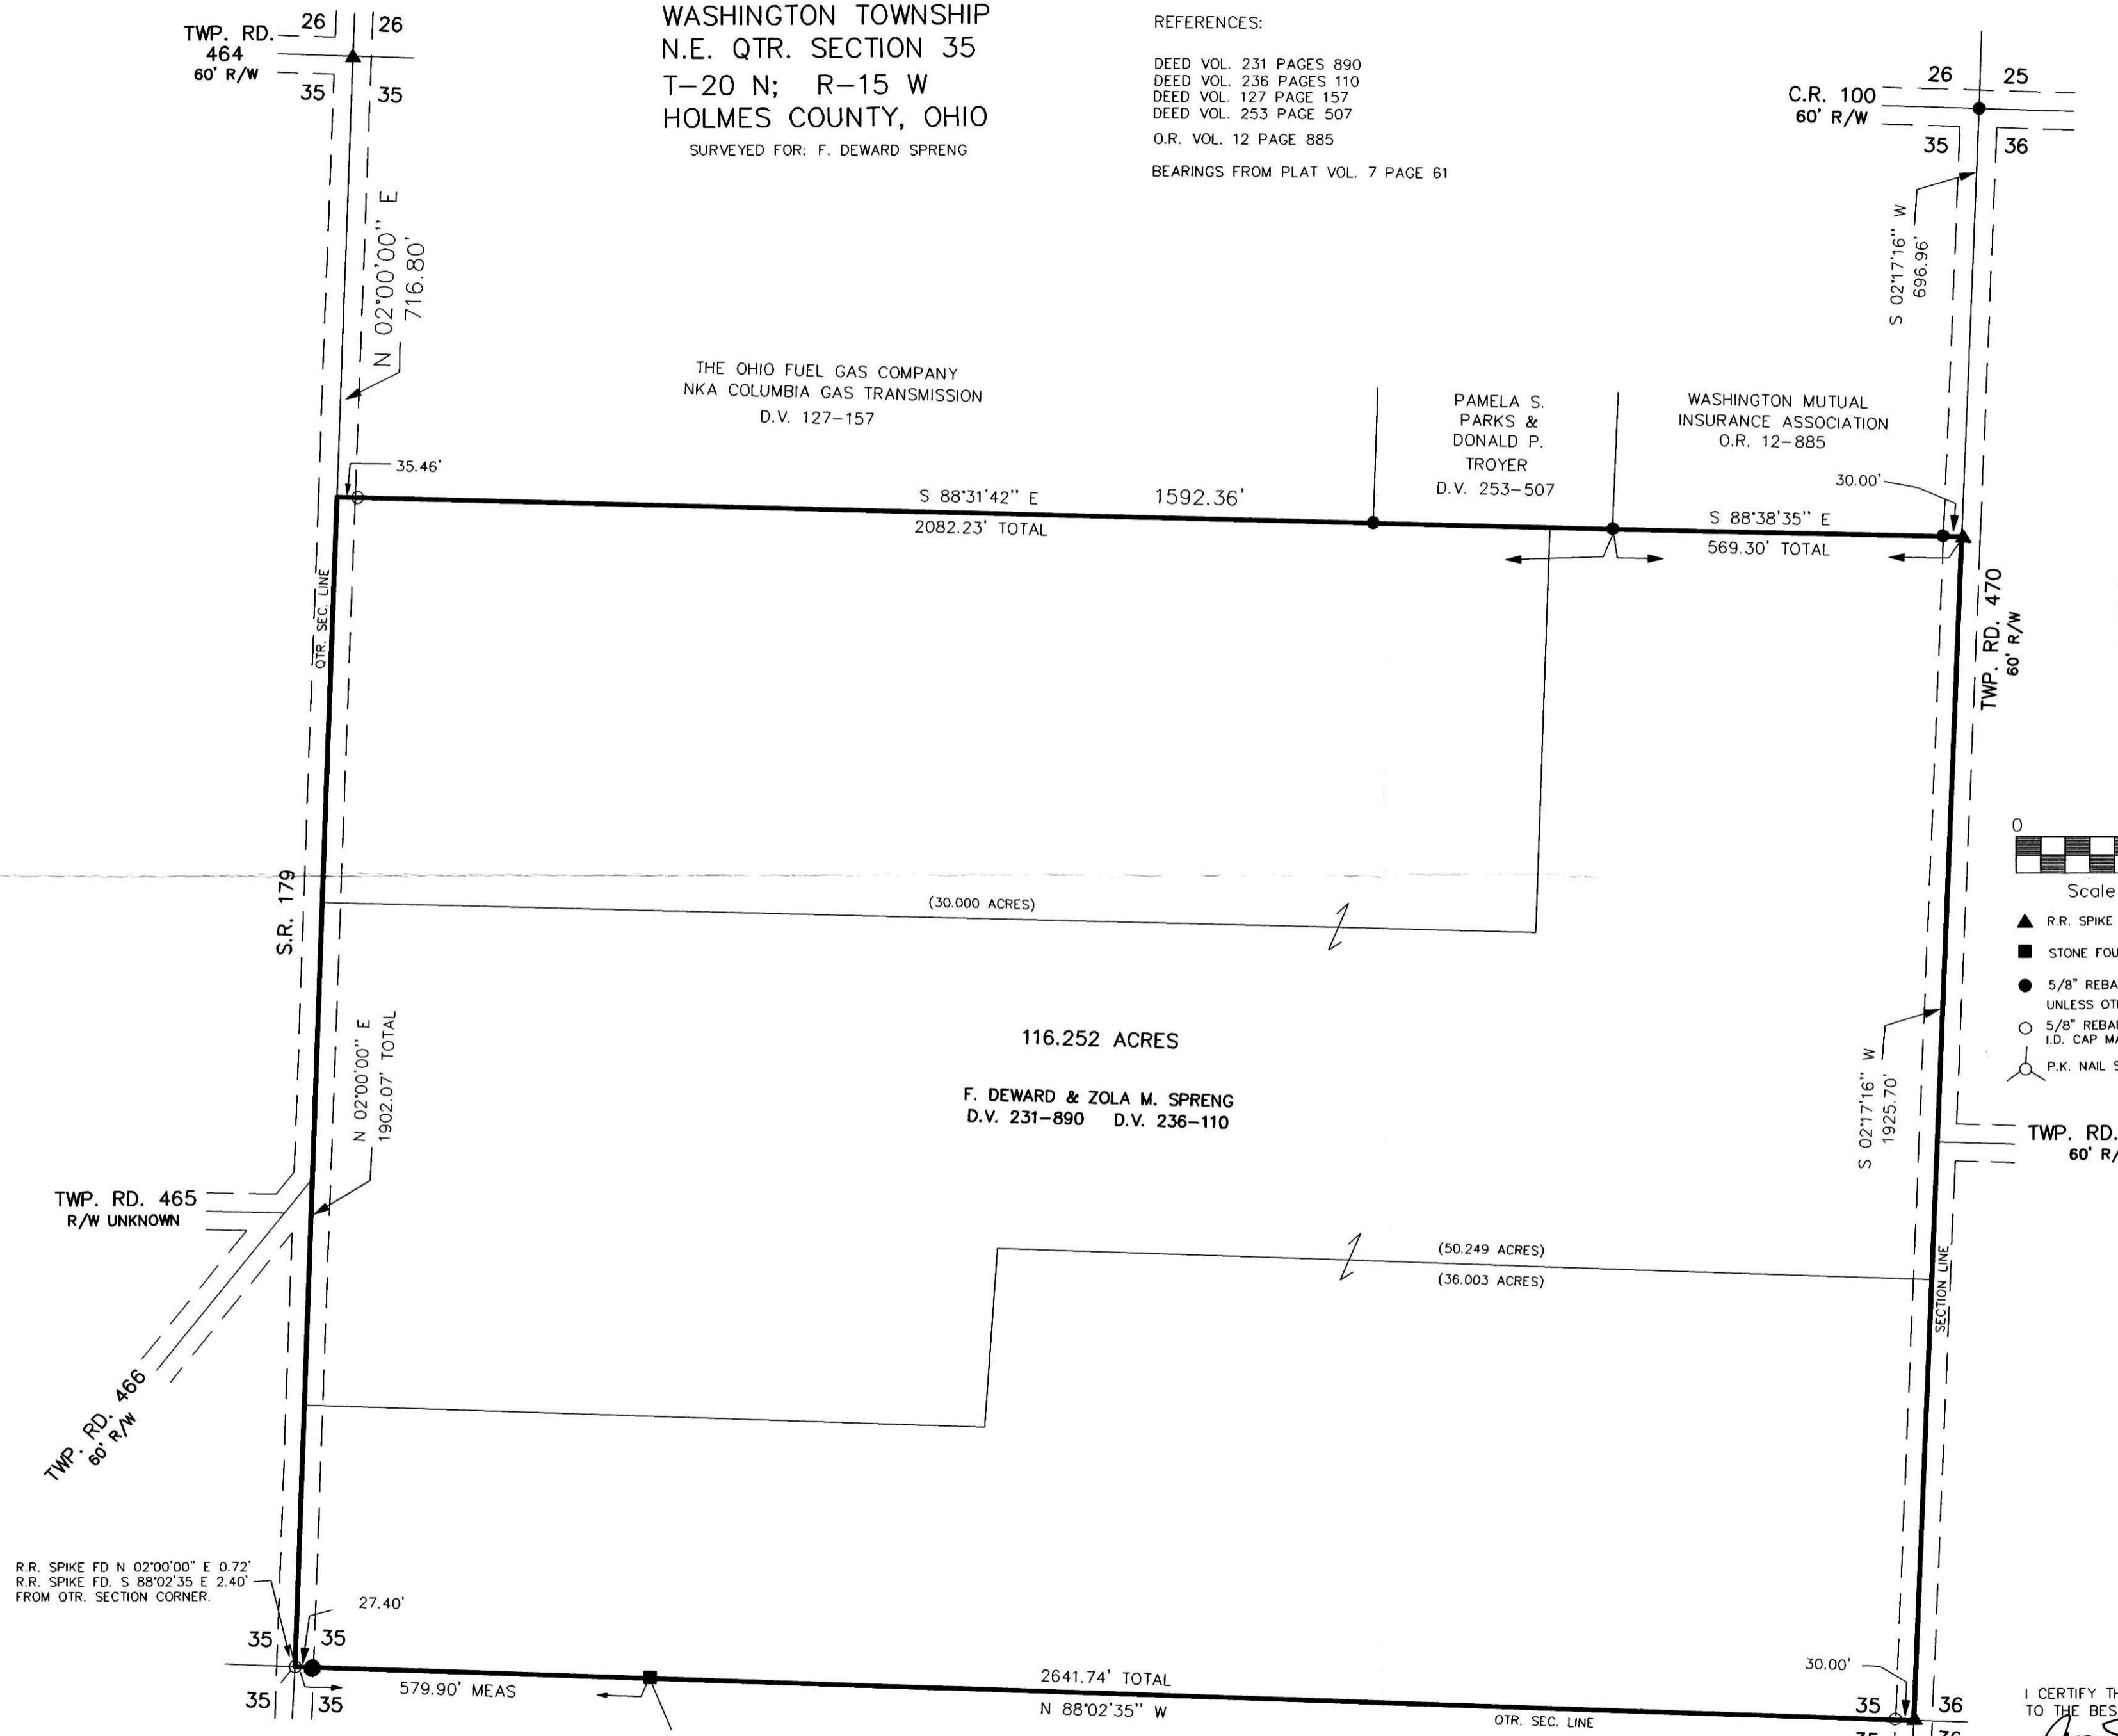

- ▲ R.R. SPIKE FOUND
- STONE FOUND
- 5/8" REBAR FOUND UNLESS OTHERWISE MARKED
- 5/8" REBAR WITH I.D. CAP SET I.D. CAP MARKED "BAKER 6938"
- ⊙ P.K. NAIL SET



I CERTIFY THIS SURVEY TO BE CORRECT TO THE BEST OF MY KNOWLEDGE.
 JAMIE D. DARR P.S. 7755
 JDD/FCC DATE: DEC. 4, 2002
 File name: C:\JOBS1\S-923A-02\ERZ

DONALD C. BAKER SURVEYING
 138 N. CLAY ST.
 MILLERSBURG, OHIO 44654
 PH. 330-674-4788
 FAX 330-674-6027