


MECHANIC TOWNSHIP
N.W. QTR. SECTION 1
T-8 N; R-6 W
HOLMES COUNTY, OHIO

SURVEYED FOR: JOHN RABER

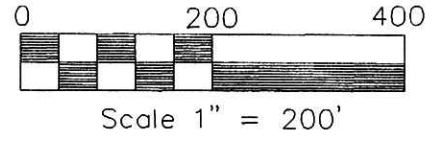

- 5/8" REBAR FOUND
- 5/8" REBAR WITH I.D. CAP SET
I.D. CAP MARKED "BAKER 6938"

REFERENCES:

- DEED VOL. 187 PAGE 138
- DEED VOL. 246 PAGE 696
- DEED VOL. 178 PAGE 741
- PLAT VOL. 16 PAGE 486

BEARINGS FROM PLAT VOL. 16 PAGE 486

INDEXED

200300020895
 Filed for Record in
 HOLMES COUNTY, OH
 SALLY MILLER
 01-27-2003 03:03 pm.
 SMALL PLAT 20.00
 OR Book 18 Page 505 - 505
 OR vol 136 pgs 665 + 667

200300020895
 SAMUEL M
 STEIMEL ATTY
 MILLERSBURG,

PLAT APPROVED

1/24/2003-b




I CERTIFY THIS SURVEY TO BE CORRECT
TO THE BEST OF MY KNOWLEDGE.

Donald C. Baker
 DONALD C. BAKER P.S. 6938

FDB/ FCC DATE: NOV. 11, 2002
 File name: C:\JOBS\S-691-02

● DONALD C. BAKER SURVEYING
 138 N. CLAY ST.
 MILLERSBURG, OHIO 44654
 PH. 330-674-4788
 FAX 330-674-6027

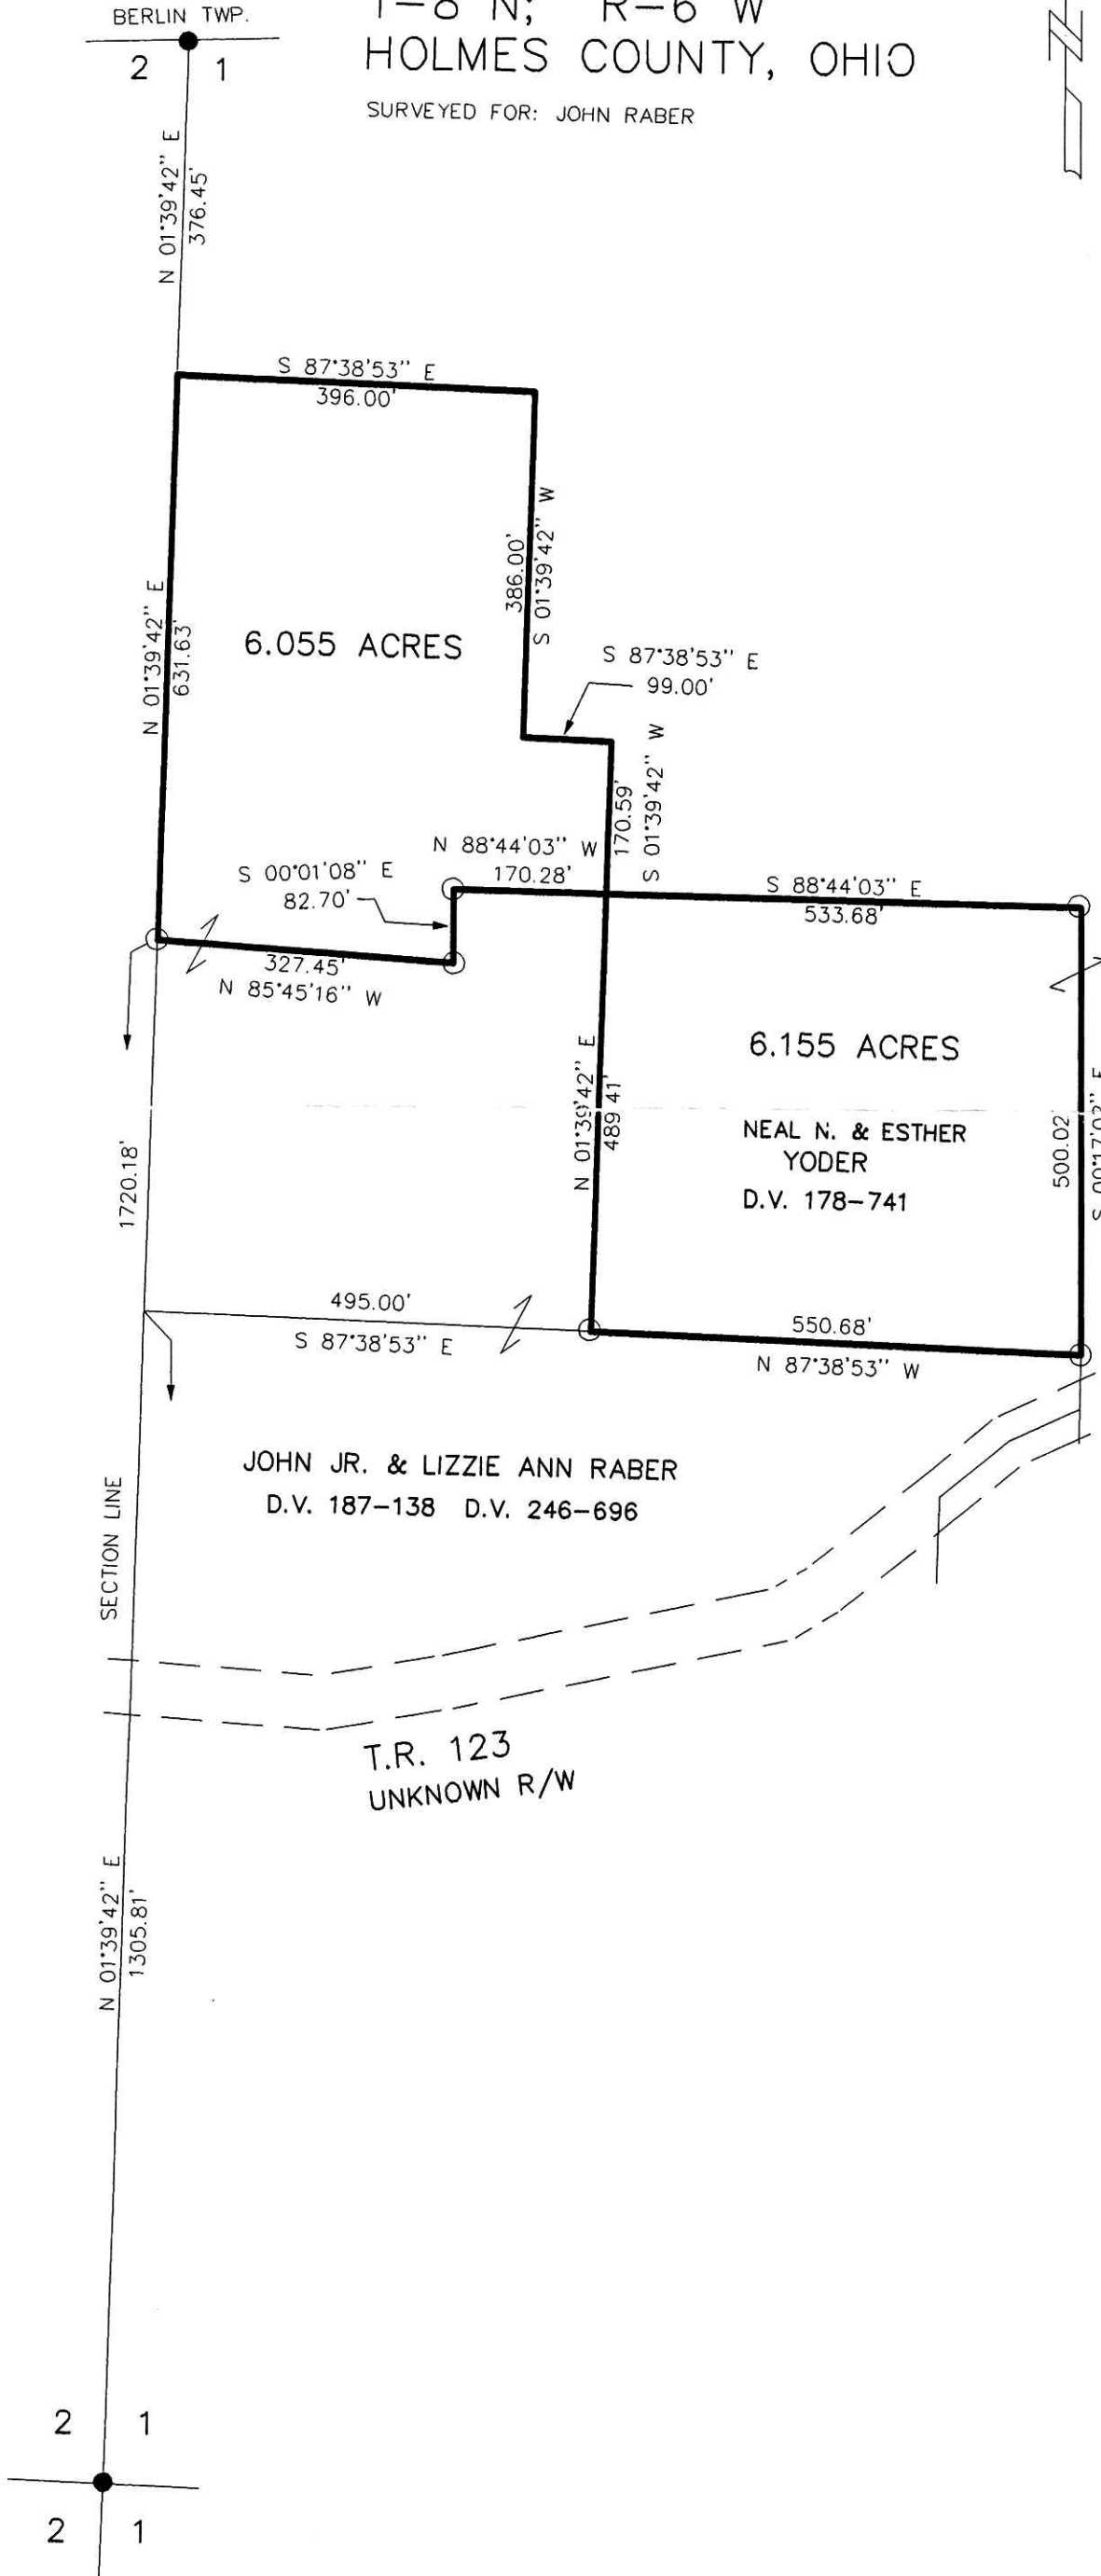

BERLIN TWP.

SECTION LINE

N 01°39'42" E
1305.81'

2 1
2 1