


**HARDY TOWNSHIP
2ND. QTR., LOT 22
T-9 N; R-7 W
HOLMES COUNTY, OHIO**

SURVEYED FOR: MIKE BROWN


REFERENCES:

- DEED VOL. 180 PAGE 339
- DEED VOL. 273 PAGE 513
- DEED VOL. 275 PAGE 19
- O.R. VOL. 109 PAGE 872
- PLAT VOL. 16 PAGES 43, 101 & 210
- BEARINGS FROM PLAT VOL. 16 PAGE 43

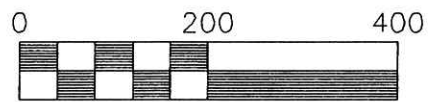

Scale 1" = 200'

- ▲ R.R. SPIKE FOUND
- 5/8" REBAR FOUND
- △ R.R. SPIKE DET
- 5/8" REBAR WITH I.D. CAP SET I.D. CAP MARKED "BAKER 6938"

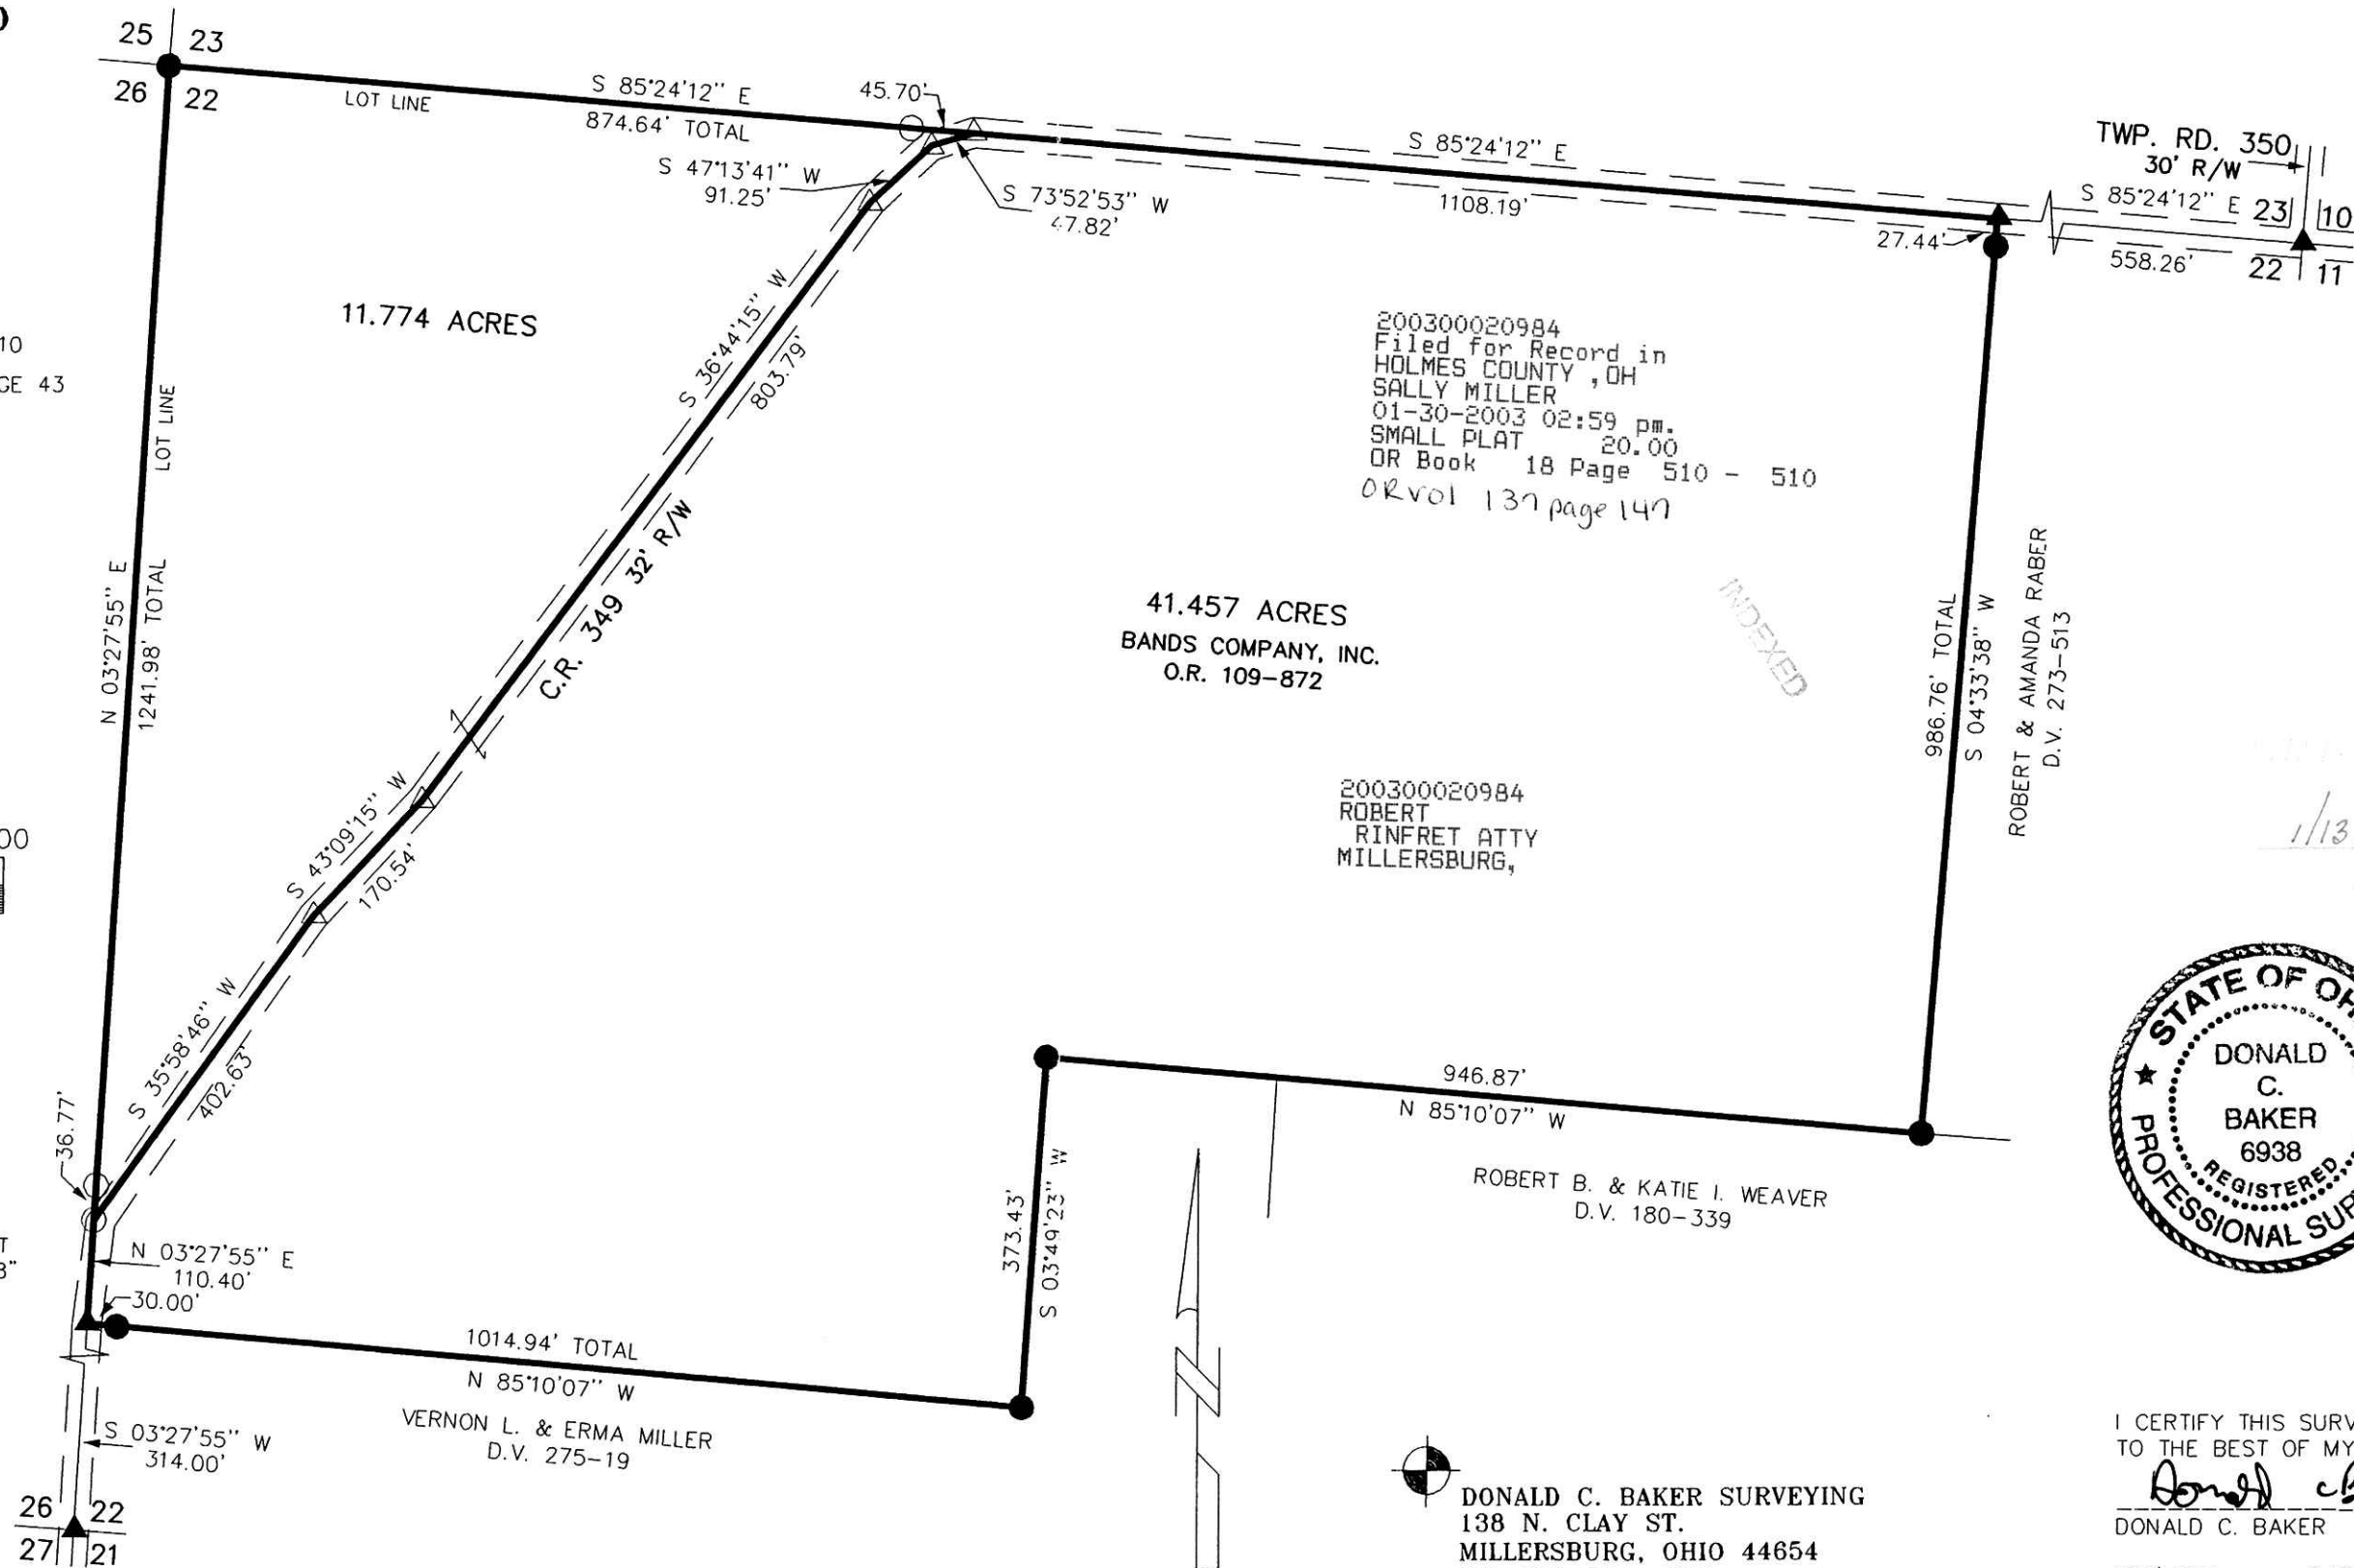

200300020984
Filed for Record in
HOLMES COUNTY, OH
SALLY MILLER
01-30-2003 02:59 pm.
SMALL PLAT 20.00
OR Book 18 Page 510 - 510
OR vol 137 page 147

41.457 ACRES
BANDS COMPANY, INC.
O.R. 109-872

200300020984
ROBERT
RINFRET ATTY
MILLERSBURG,

ROBERT B. & KATIE I. WEAVER
D.V. 180-339

DONALD C. BAKER SURVEYING
138 N. CLAY ST.
MILLERSBURG, OHIO 44654
PH. 330-674-4788
FAX 330-674-6027

TWP. RD. 350
30' R/W
S 85°24'12" E 23 | 10
558.26' 22 | 11

INDEXED

ROBERT & AMANDA RABER
D.V. 273-513

1/13/2003 B



I CERTIFY THIS SURVEY TO BE CORRECT TO THE BEST OF MY KNOWLEDGE.

Donald C. Baker

DONALD C. BAKER P.S. 6938

FCC\FDB DATE: DEC. 23, 2002
File Name: C:\JOBS1\S-831-02\ERZ