

200300021046
Filed for Record in
HOLMES COUNTY, OH
SALLY MILLER
02-03-2003 03:13 pm.
PLAT MED 21.60
OR Book 18 Page 513 - 513
OR Vol 137 pages 398-400-402

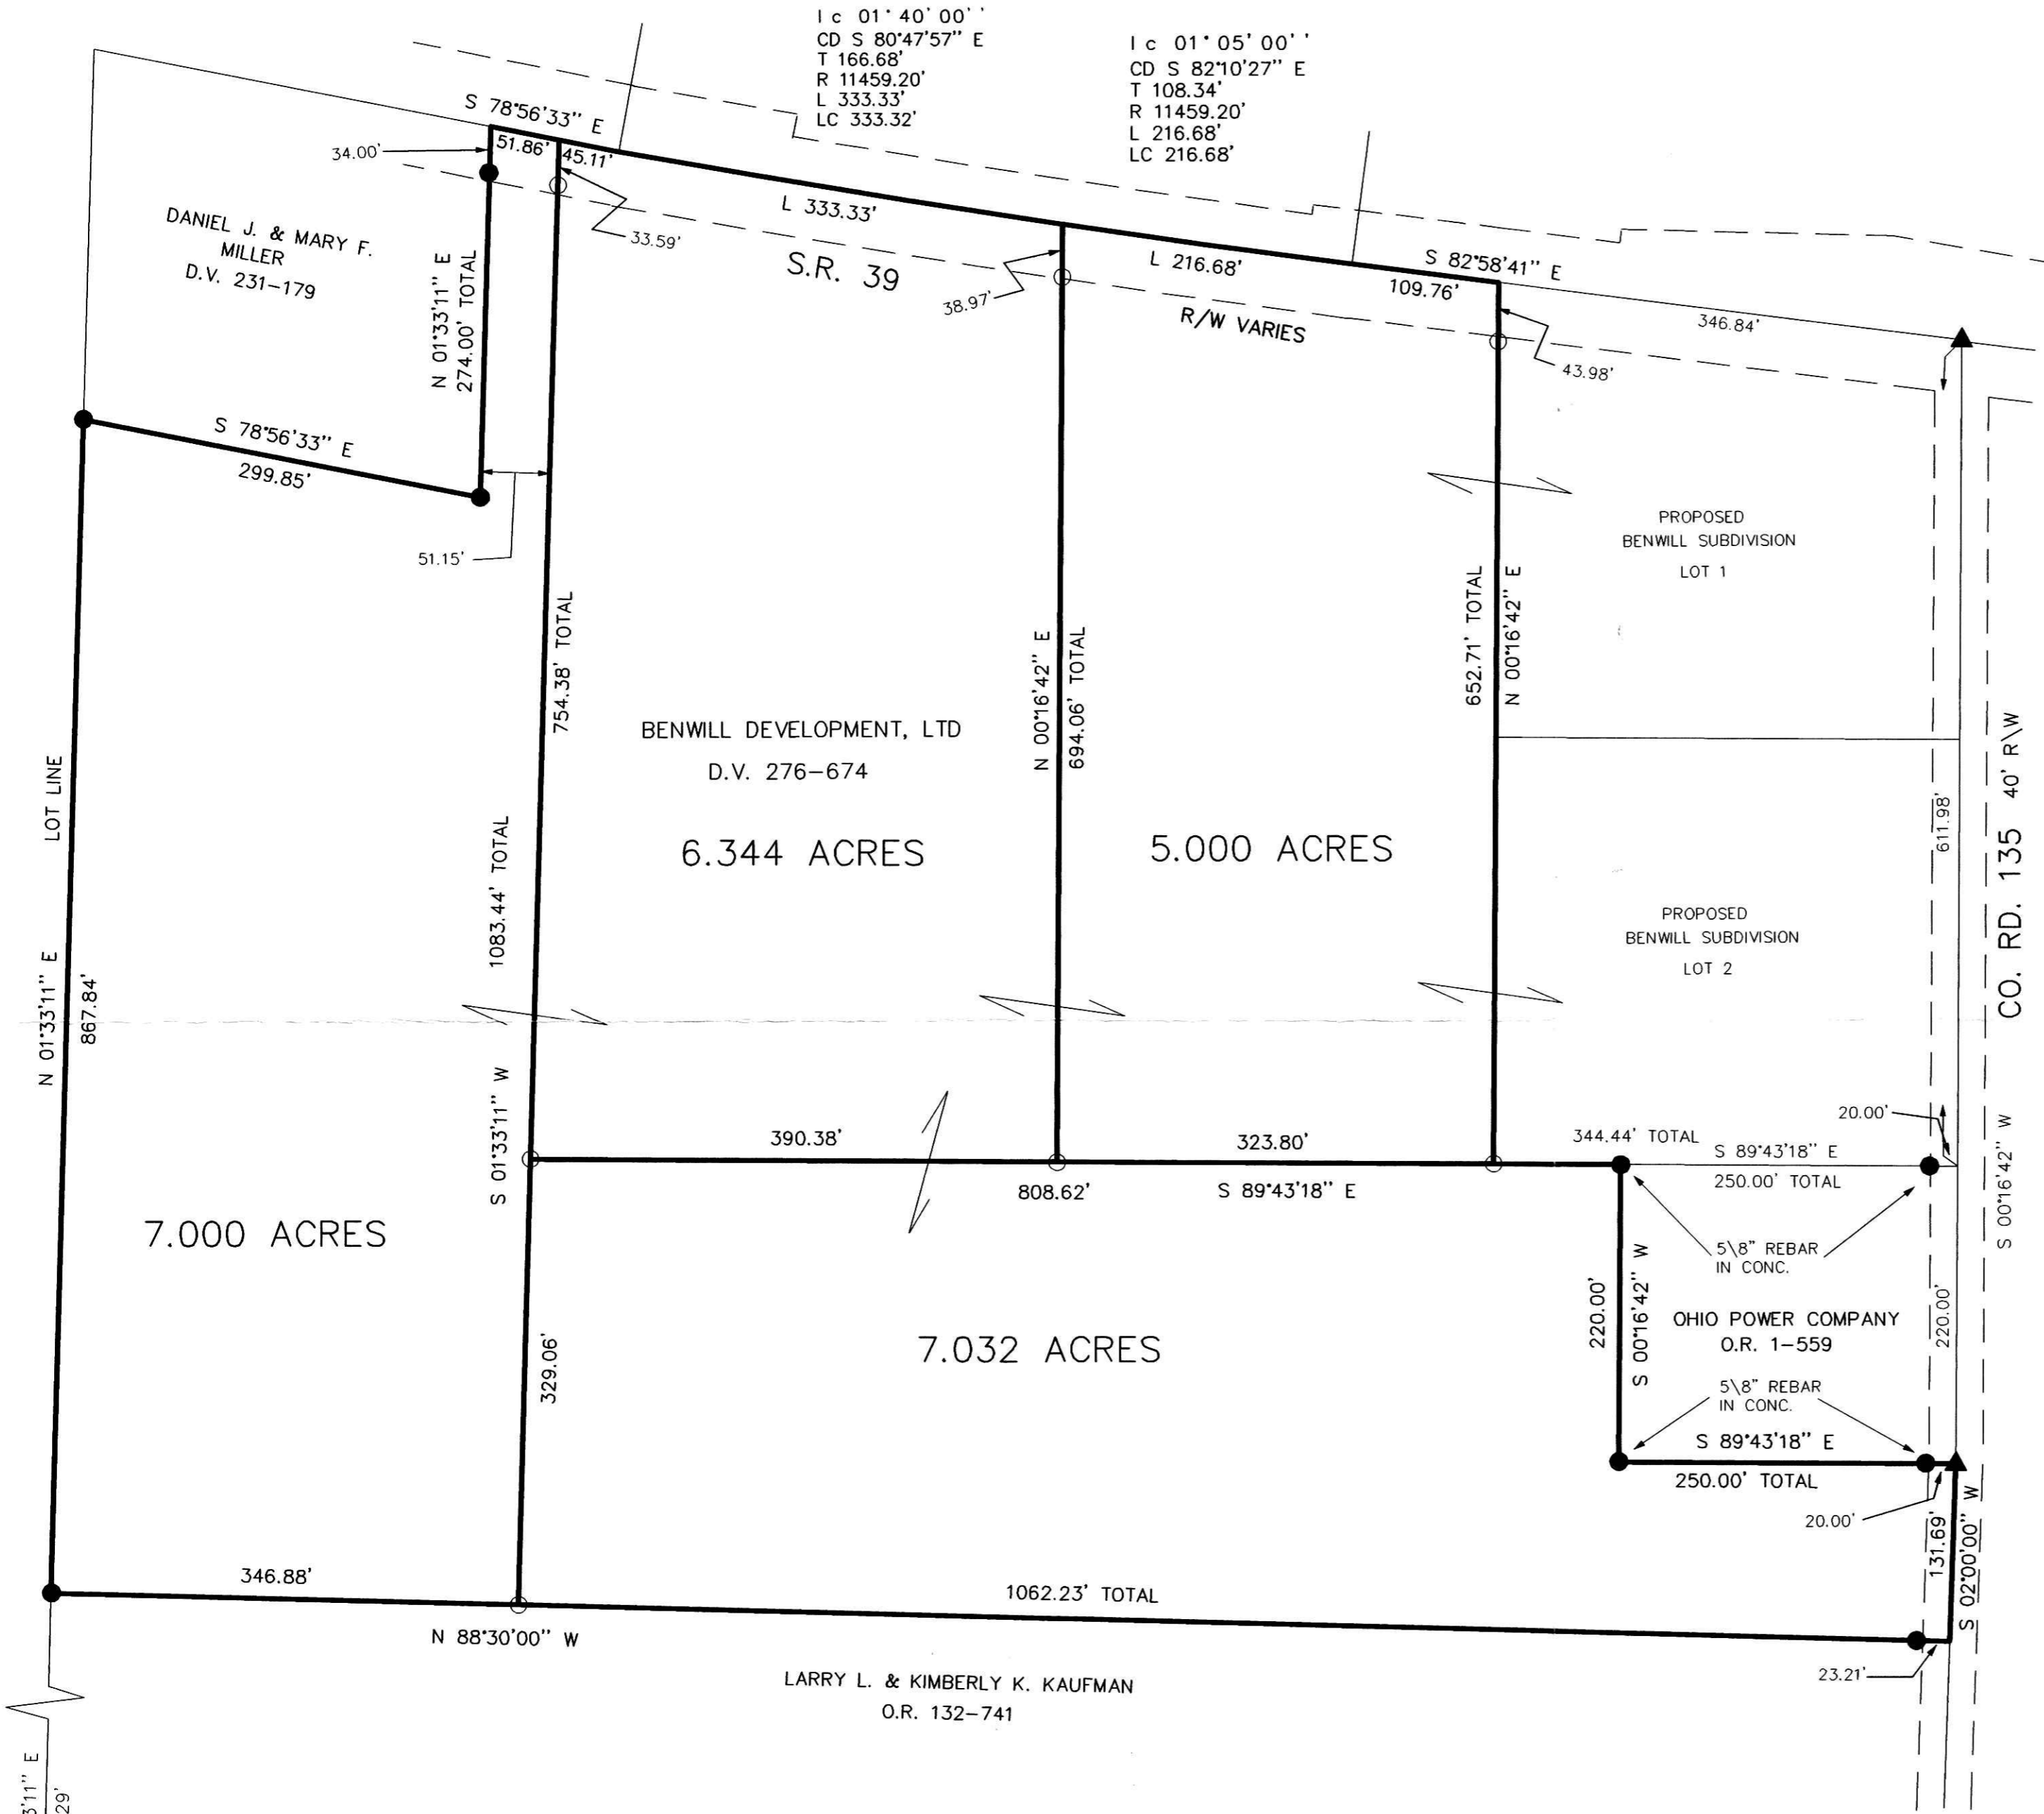
REFERENCES:

DEED VOL. 276 PAGE 674
DEED VOL. 231 PAGE 179
O.R. VOL. 1 PAGE 559
O.R. VOL. 132 PAGE 741
PLAT VOL. 16 PAGES 320 & 628
BEARINGS FROM PLAT VOL. 16 PAGE 320

200300021046
PAUL A.
MILLER LAW
MILLERSBURG,

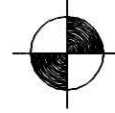
PLAT APPROVED

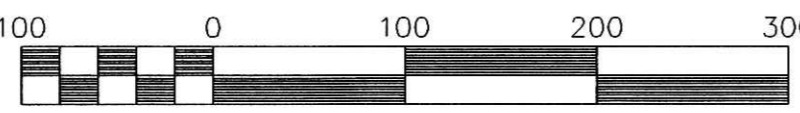
1/29/2003



I CERTIFY THIS SURVEY TO BE CORRECT
TO THE BEST OF MY KNOWLEDGE.
Donald C. Baker
DONALD C. BAKER P.S. 6938

22 11
21 12

 DONALD C. BAKER SURVEYING
138 N. CLAY ST.
MILLERSBURG, OHIO 44654
PH. 330-674-4788
FAX 330-674-6027


Scale 1" = 100'
File name: C:\JOBS\S-100402 FCC/FDB DATE: JAN. 2, 2003.

BERLIN TOWNSHIP
3RD. QTR., LOT 11
T-9 N; R-5 W
HOLMES COUNTY, OHIO

- 5/8" REBAR FOUND UNLESS OTHERWISE NOTED
- 5/8" REBAR WITH I.D. CAP SET I.D. CAP MARKED "BAKER 6938"
- ▲ R.R. SPIKE FOUND