

PRAIRIE TOWNSHIP
3RD. QTR., LOT 1
4TH. QTR., LOT 8
T-10 N; R-7 W
HOLMES COUNTY, OHIO


SURVEYED FOR: DWIGHT BURGETT

REFERENCES:


- DEED VOL. 178 PAGE 409
- DEED VOL. 217 PAGE 678
- DEED VOL. 226 PAGE 675
- DEED VOL. 229 PAGES 278 & 402
- DEED VOL. 251 PAGE 198
- DEED VOL. 255 PAGE 854
- DEED VOL. 272 PAGE 803
- DEED VOL. 274 PAGE 241
- O.R. VOL. 41 PAGE 47
- O.R. VOL. 108 PAGE 298

- PLAT VOL. 10 PAGE 495
- PLAT VOL. 11 PAGES 30 & 51
- PLAT VOL. 12 PAGES 335 & 647
- PLAT VOL. 16 PAGES 58 & 149
- PLAT VOL. 17 PAGE 284

BEARINGS FROM PLAT VOL. 17 PAGE 284

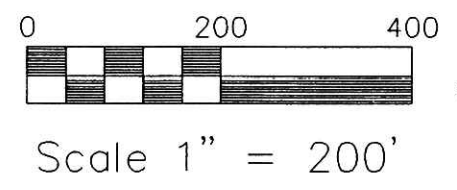


- STONE FOUND
- 5/8" REBAR FOUND
- 5/8" REBAR WITH I.D. CAP SET I.D. CAP MARKED "BAKER 6938"

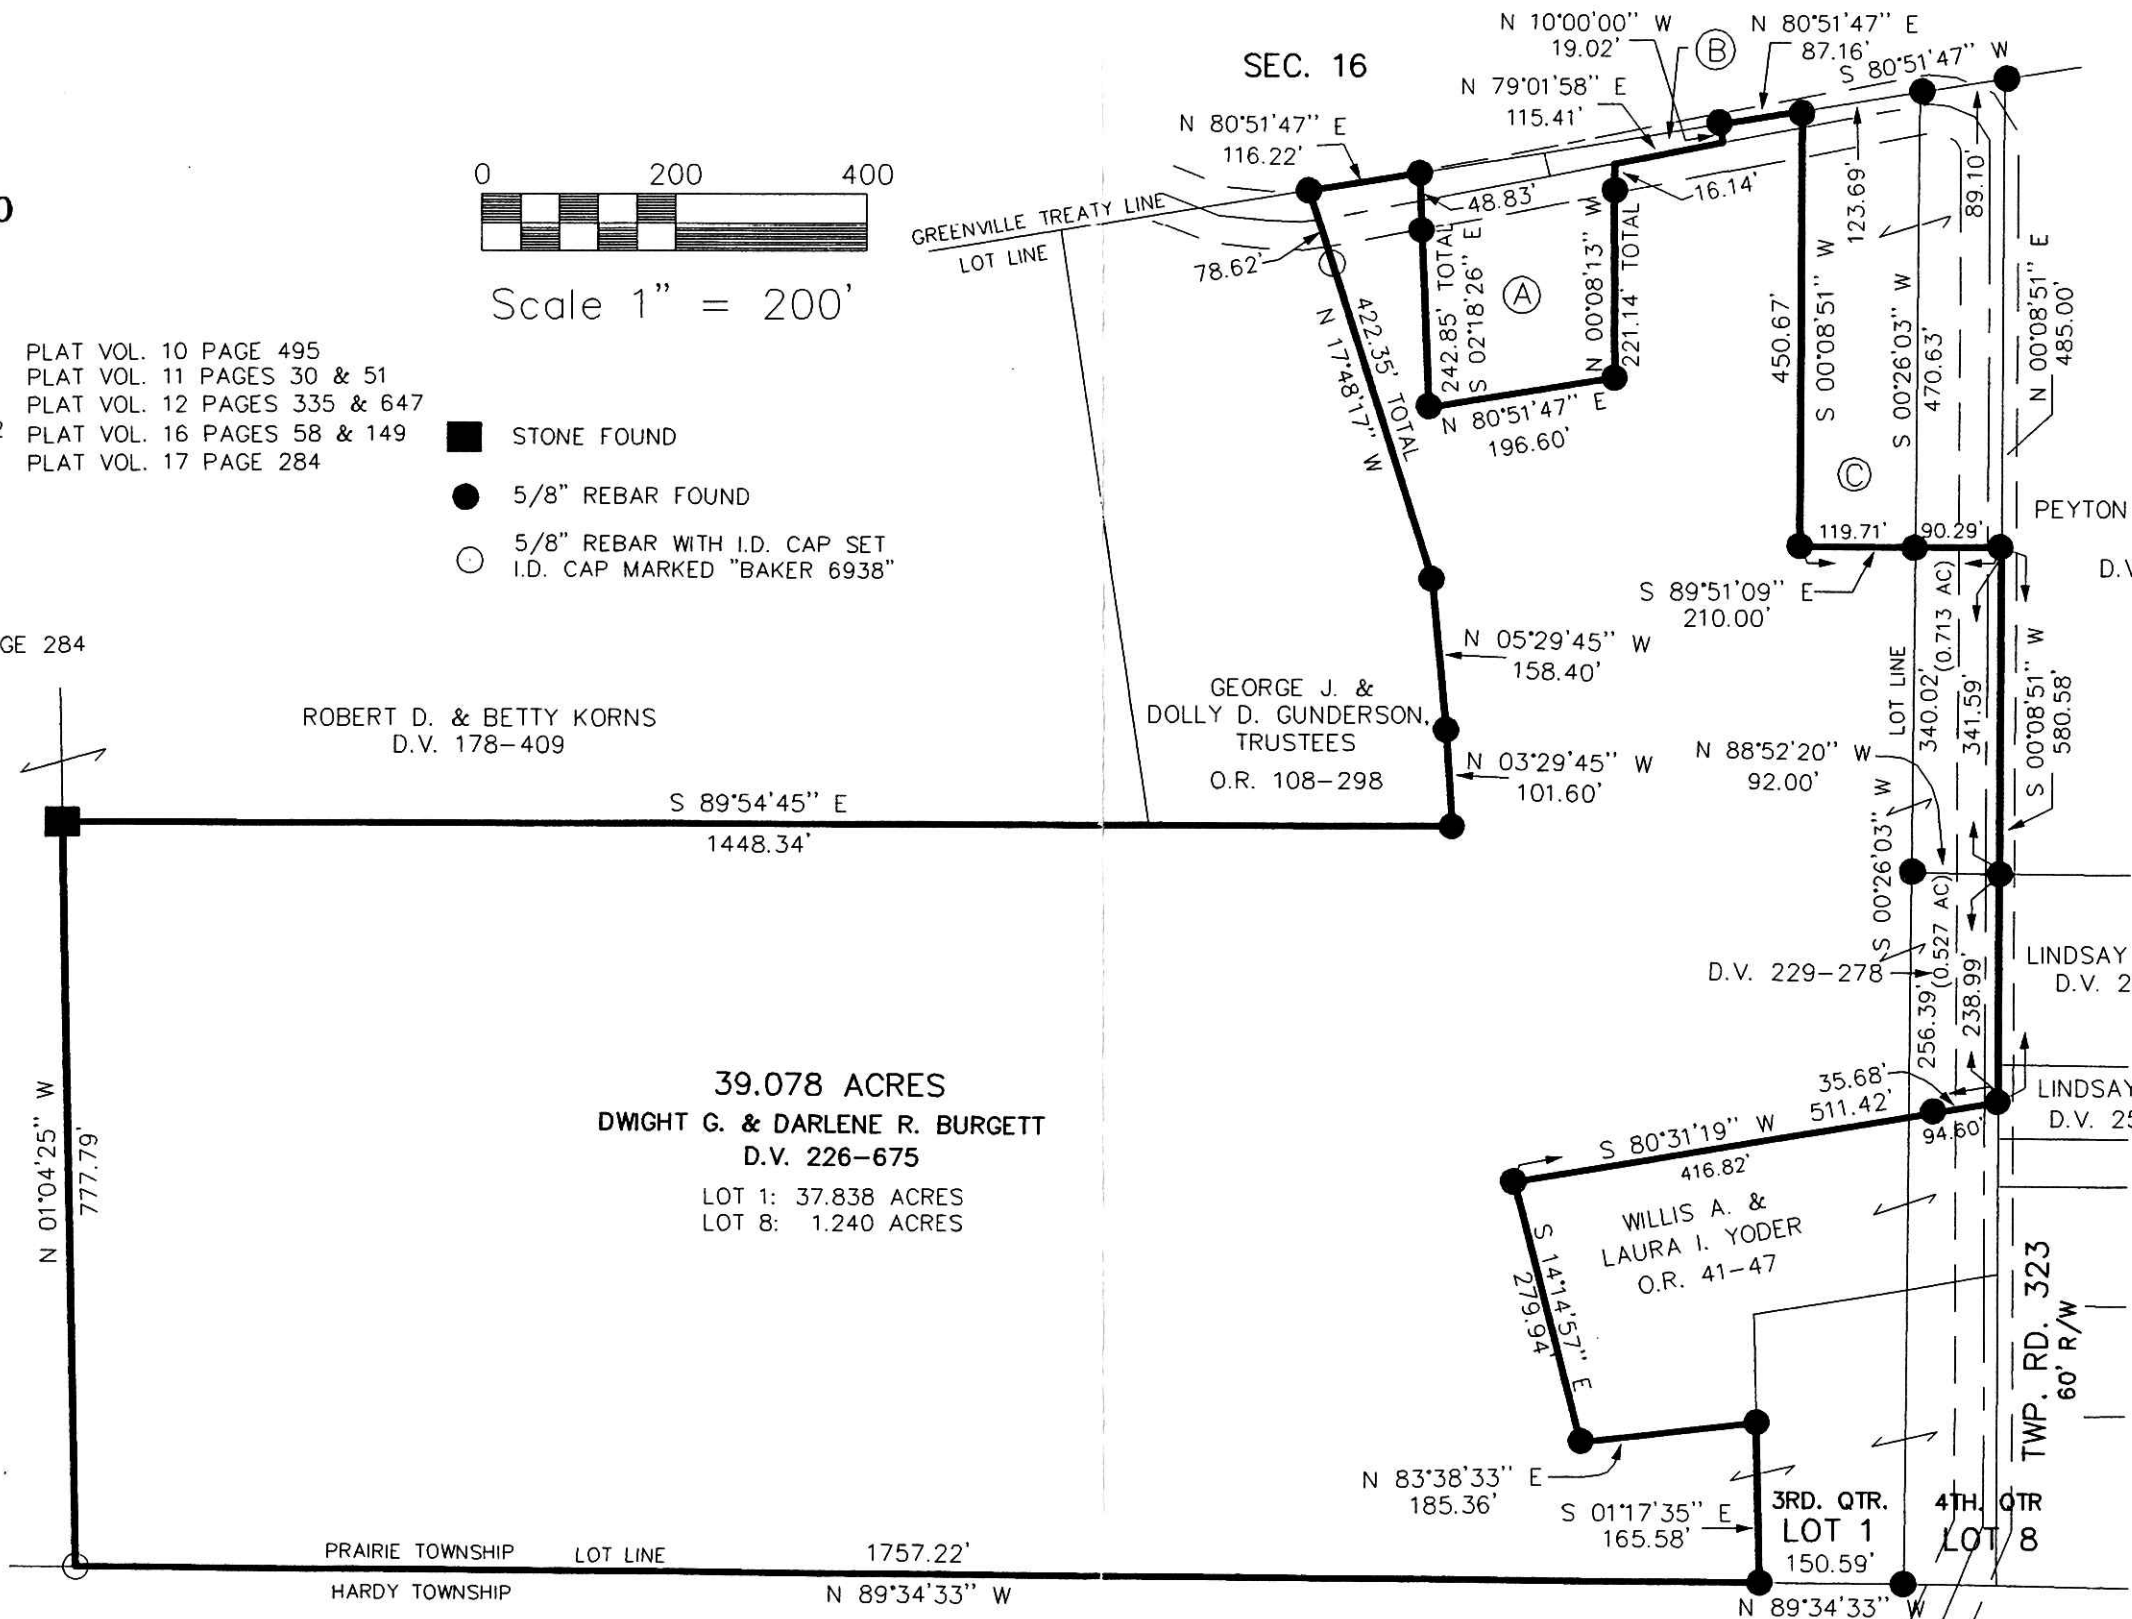

- (A) NEAL O. & LAURA MAST
D.V. 272-803
- (B) KENNETH O. & MARY M. SCHONAUER
D.V. 274-241
- (C) GROVER F. & KAROLYN J. MULLETT
D.V. 229-402

200300021556
Filed for Record in
HOLMES COUNTY, OH
SALLY MILLER
02-27-2003 08:34 am.
SMALL PLAT 20.00
DR Book 18 Page 535 - 535
CR vol 140 pg 116

200300021556
BLAIR A
BOWER ATTY
MILLERSBURG,

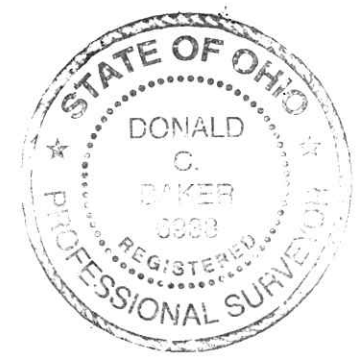

I CERTIFY THIS SURVEY TO BE CORRECT TO THE BEST OF MY KNOWLEDGE.

Donald C. Baker
DONALD C. BAKER P.S. 6938

FCC\FDB DATE: DEC. 30, 2002
File Name: C:\JOBS1\S-868-02\ERZ

PLAT APPROVED

2/14/2003-B

DONALD C. BAKER SURVEYING
138 N. CLAY ST.
MILLERSBURG, OHIO 44654
PH. 330-674-4788
FAX 330-674-6027

INDEXED