

VOL 18 PAGE 539

WALNUT CREEK TOWNSHIP  
S.W. QTR. SECTION 4  
N.W. QTR. SECTION 7  
T-9 N; R-4 W  
HOLMES COUNTY, OHIO


SURVEYED FOR: MARCUS MILLER

REFERENCES:

DEED VOL. 230 PAGE 450  
PLAT VOL. 16 PAGE 113  
BEARINGS FROM PLAT VOL. 16 PAGE 113

INDEXED

200300021642  
Filed for Record in  
HOLMES COUNTY, OH  
SALLY MILLER  
03-03-2003 09:58 am.  
SMALL PLAT 20.00  
OR Book 18 Page 539 - 539  
OR vol 140 pg 491

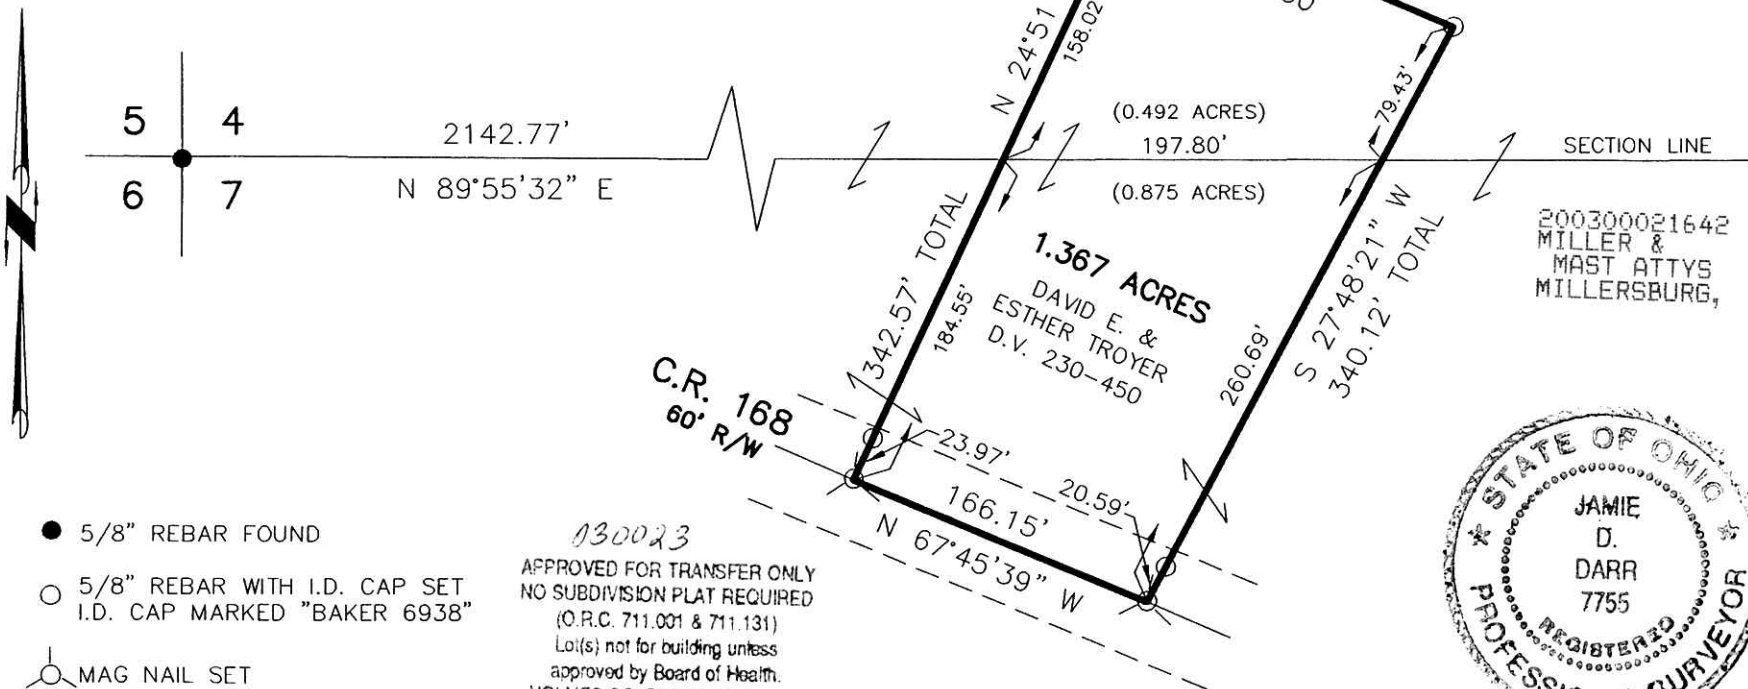


200300021642  
MILLER &  
MAST ATTYS  
MILLERSBURG,

- 5/8" REBAR FOUND
- 5/8" REBAR WITH I.D. CAP SET  
I.D. CAP MARKED "BAKER 6938"
- MAG NAIL SET

030023  
APPROVED FOR TRANSFER ONLY  
NO SUBDIVISION PLAT REQUIRED  
(O.R.C. 711.001 & 711.131)  
Lot(s) not for building unless  
approved by Board of Health.  
HOLMES CO. PLANNING COMM

By AD Date 2/26/03

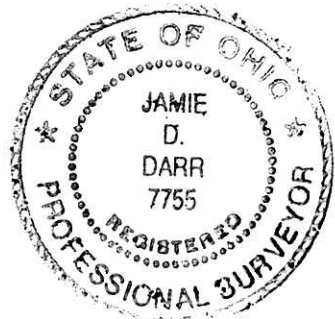

DONALD C. BAKER SURVEYING  
138 N. CLAY ST.  
MILLERSBURG, OH 44654  
PH. 330-674-4788  
FAX: 330-674-6027



SCALE: 1"=100'

PLAT APPROVED

2/27/2003 b

I CERTIFY THIS SURVEY TO BE CORRECT  
TO THE BEST OF MY KNOWLEDGE.

JDD  
JAMIE D. DARR PS 7755  
FCC\JDD DATE: JAN. 15, 2002  
File Name: C:\JOBS1\S-04-03