


RICHLAND TOWNSHIP  
N.E. QTR. SECTION 25  
T-8 N; R-8 W  
HOLMES COUNTY, OHIO

SURVEYED FOR: DEBBIE

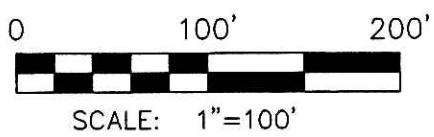

- 5/8" REBAR WITH I.D. CAP SET  
I.D. CAP MARKED "BAKER 6938"
- STONE FOUND

REFERENCES:

- O.R. VOL. 25 PAGE 650
- S.R. 5 PAGE 324
- S.R. 3 PAGE 366
- BEARINGS ASSUMED.

200300021713  
DEBORAH BELL  
4532 TR 307  
MILLERSBURG, OH 44654



I CERTIFY THIS SURVEY TO BE CORRECT  
TO THE BEST OF MY KNOWLEDGE.


*Donald C. Baker*  
DONALD C. BAKER PS 6938

FCC\KES DATE: FEB. 11, 2003  
File Name: C:\WORK\S-31-03



DONALD C. BAKER SURVEYING  
138 N. CLAY ST.  
MILLERSBURG, OH 44654  
PH. 330-674-4788  
FAX: 330-674-6027

200300021713  
Filed for Record in  
HOLMES COUNTY, OH  
SALLY MILLER  
03-04-2003 02:25 pm.  
SMALL PLAT 20.00  
OR Book 18 Page 540 - 540  
OR vol 140 page 800

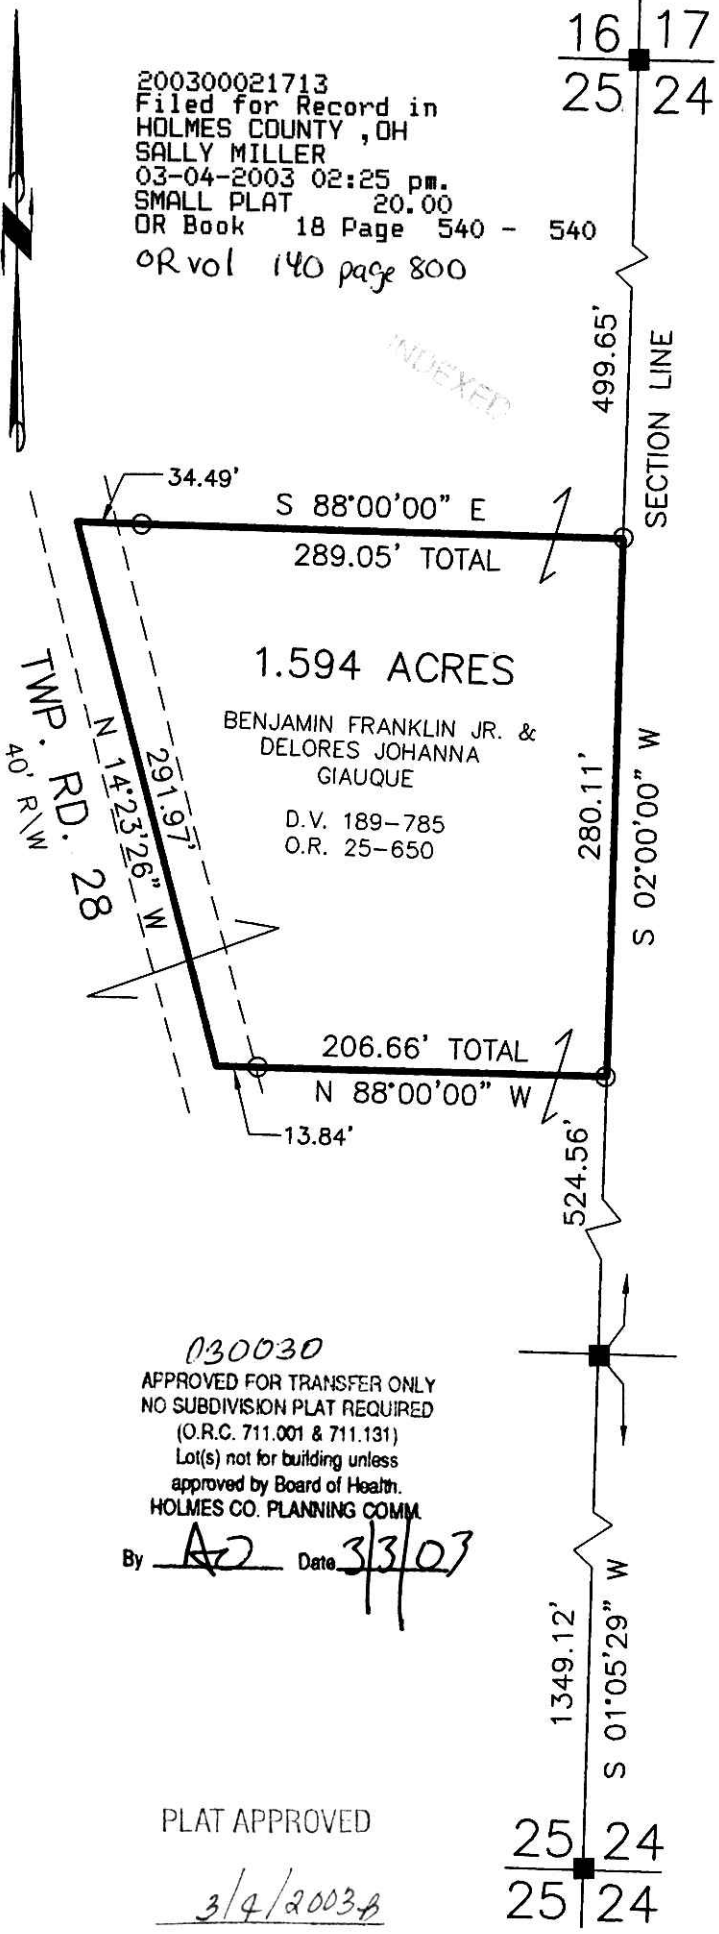

030030  
APPROVED FOR TRANSFER ONLY  
NO SUBDIVISION PLAT REQUIRED  
(O.R.C. 711.001 & 711.131)  
Lot(s) not for building unless  
approved by Board of Health.  
HOLMES CO. PLANNING COMM.  
By *AJ* Date *3/3/03*