


RESURVEY OF DEED VOL. 266 PAGE 216
 KNOX TOWNSHIP
 N.W. N.E. & S.E. QTRS. SECTION 19
 T-17 N; R-14 W
 HOLMES COUNTY, OHIO

REFERENCES:
 DEED VOL. 174 PAGE 782 DEED VOL. 223 PAGE 127 PLAT VOL. 8 PAGES 370 & 717
 DEED VOL. 181 PAGE 905 DEED VOL. 266 PAGE 216 PLAT VOL. 10 PAGES 84 & 236
 DEED VOL. 140 PAGE 374 DEED VOL. 182 PAGE 277 DEED VOL. 267 PAGE 913
 DEED VOL. 141 PAGE 237 DEED VOL. 222 PAGE 180 O.R. VOL. 3 PAGE 139
 DEED VOL. 154 PAGE 407 DEED VOL. 212 PAGE 232 O.R. VOL. 73 PAGE 155

BEARINGS ASSUMED

SURVEYED FOR KEVIN CRUM

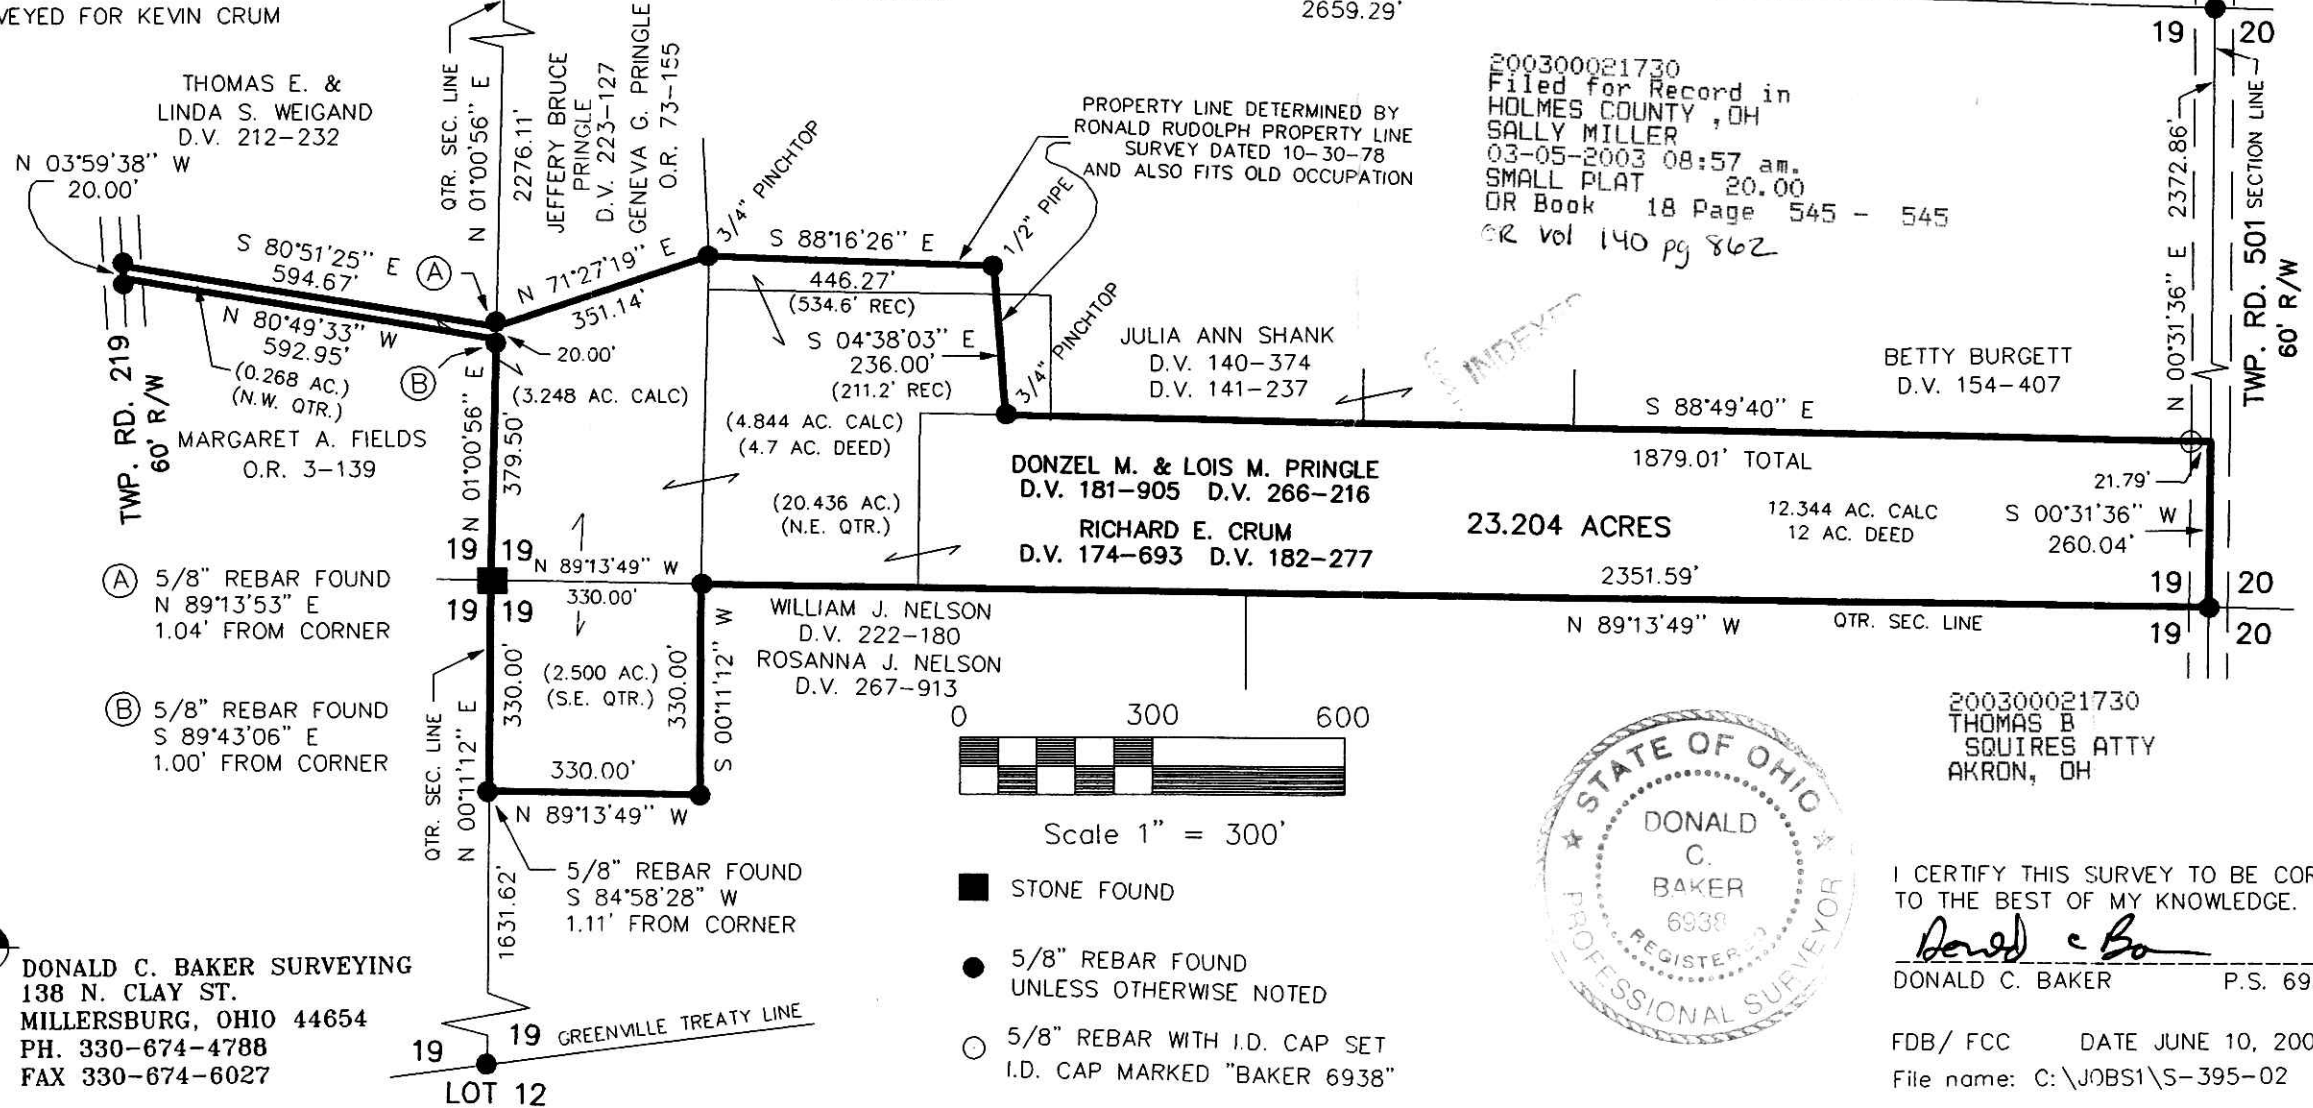


VOL 18 PAGE 216

PLAT APPROVED

1/30/2003

DONALD C. BAKER SURVEYING
 138 N. CLAY ST.
 MILLERSBURG, OHIO 44654
 PH. 330-674-4788
 FAX 330-674-6027

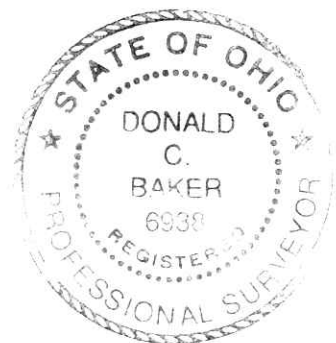

I CERTIFY THIS SURVEY TO BE CORRECT TO THE BEST OF MY KNOWLEDGE.

Donald C. Baker
 DONALD C. BAKER P.S. 6938

FDB/ FCC DATE JUNE 10, 2002
 File name: C:\JOB51\S-395-02