


SURVEY of a 3.157 ACRE PARCEL

SE QUARTER of SECTION 31
T-20-N, R-15-W
VILLAGE OF LOUDONVILLE
WASHINGTON TOWNSHIP
HOLMES COUNTY, OHIO

VOL 18 pg 557


200300022084
Filed for Record in
HOLMES COUNTY, OH
SALLY MILLER
03-20-2003 02:56 pm.
SMALL PLAT 20.00
OR Book 18 Page 557 - 557
ok vol 18 pg 611

200300022084
HOLMES CTY
TITLE
MILLERSBURG,

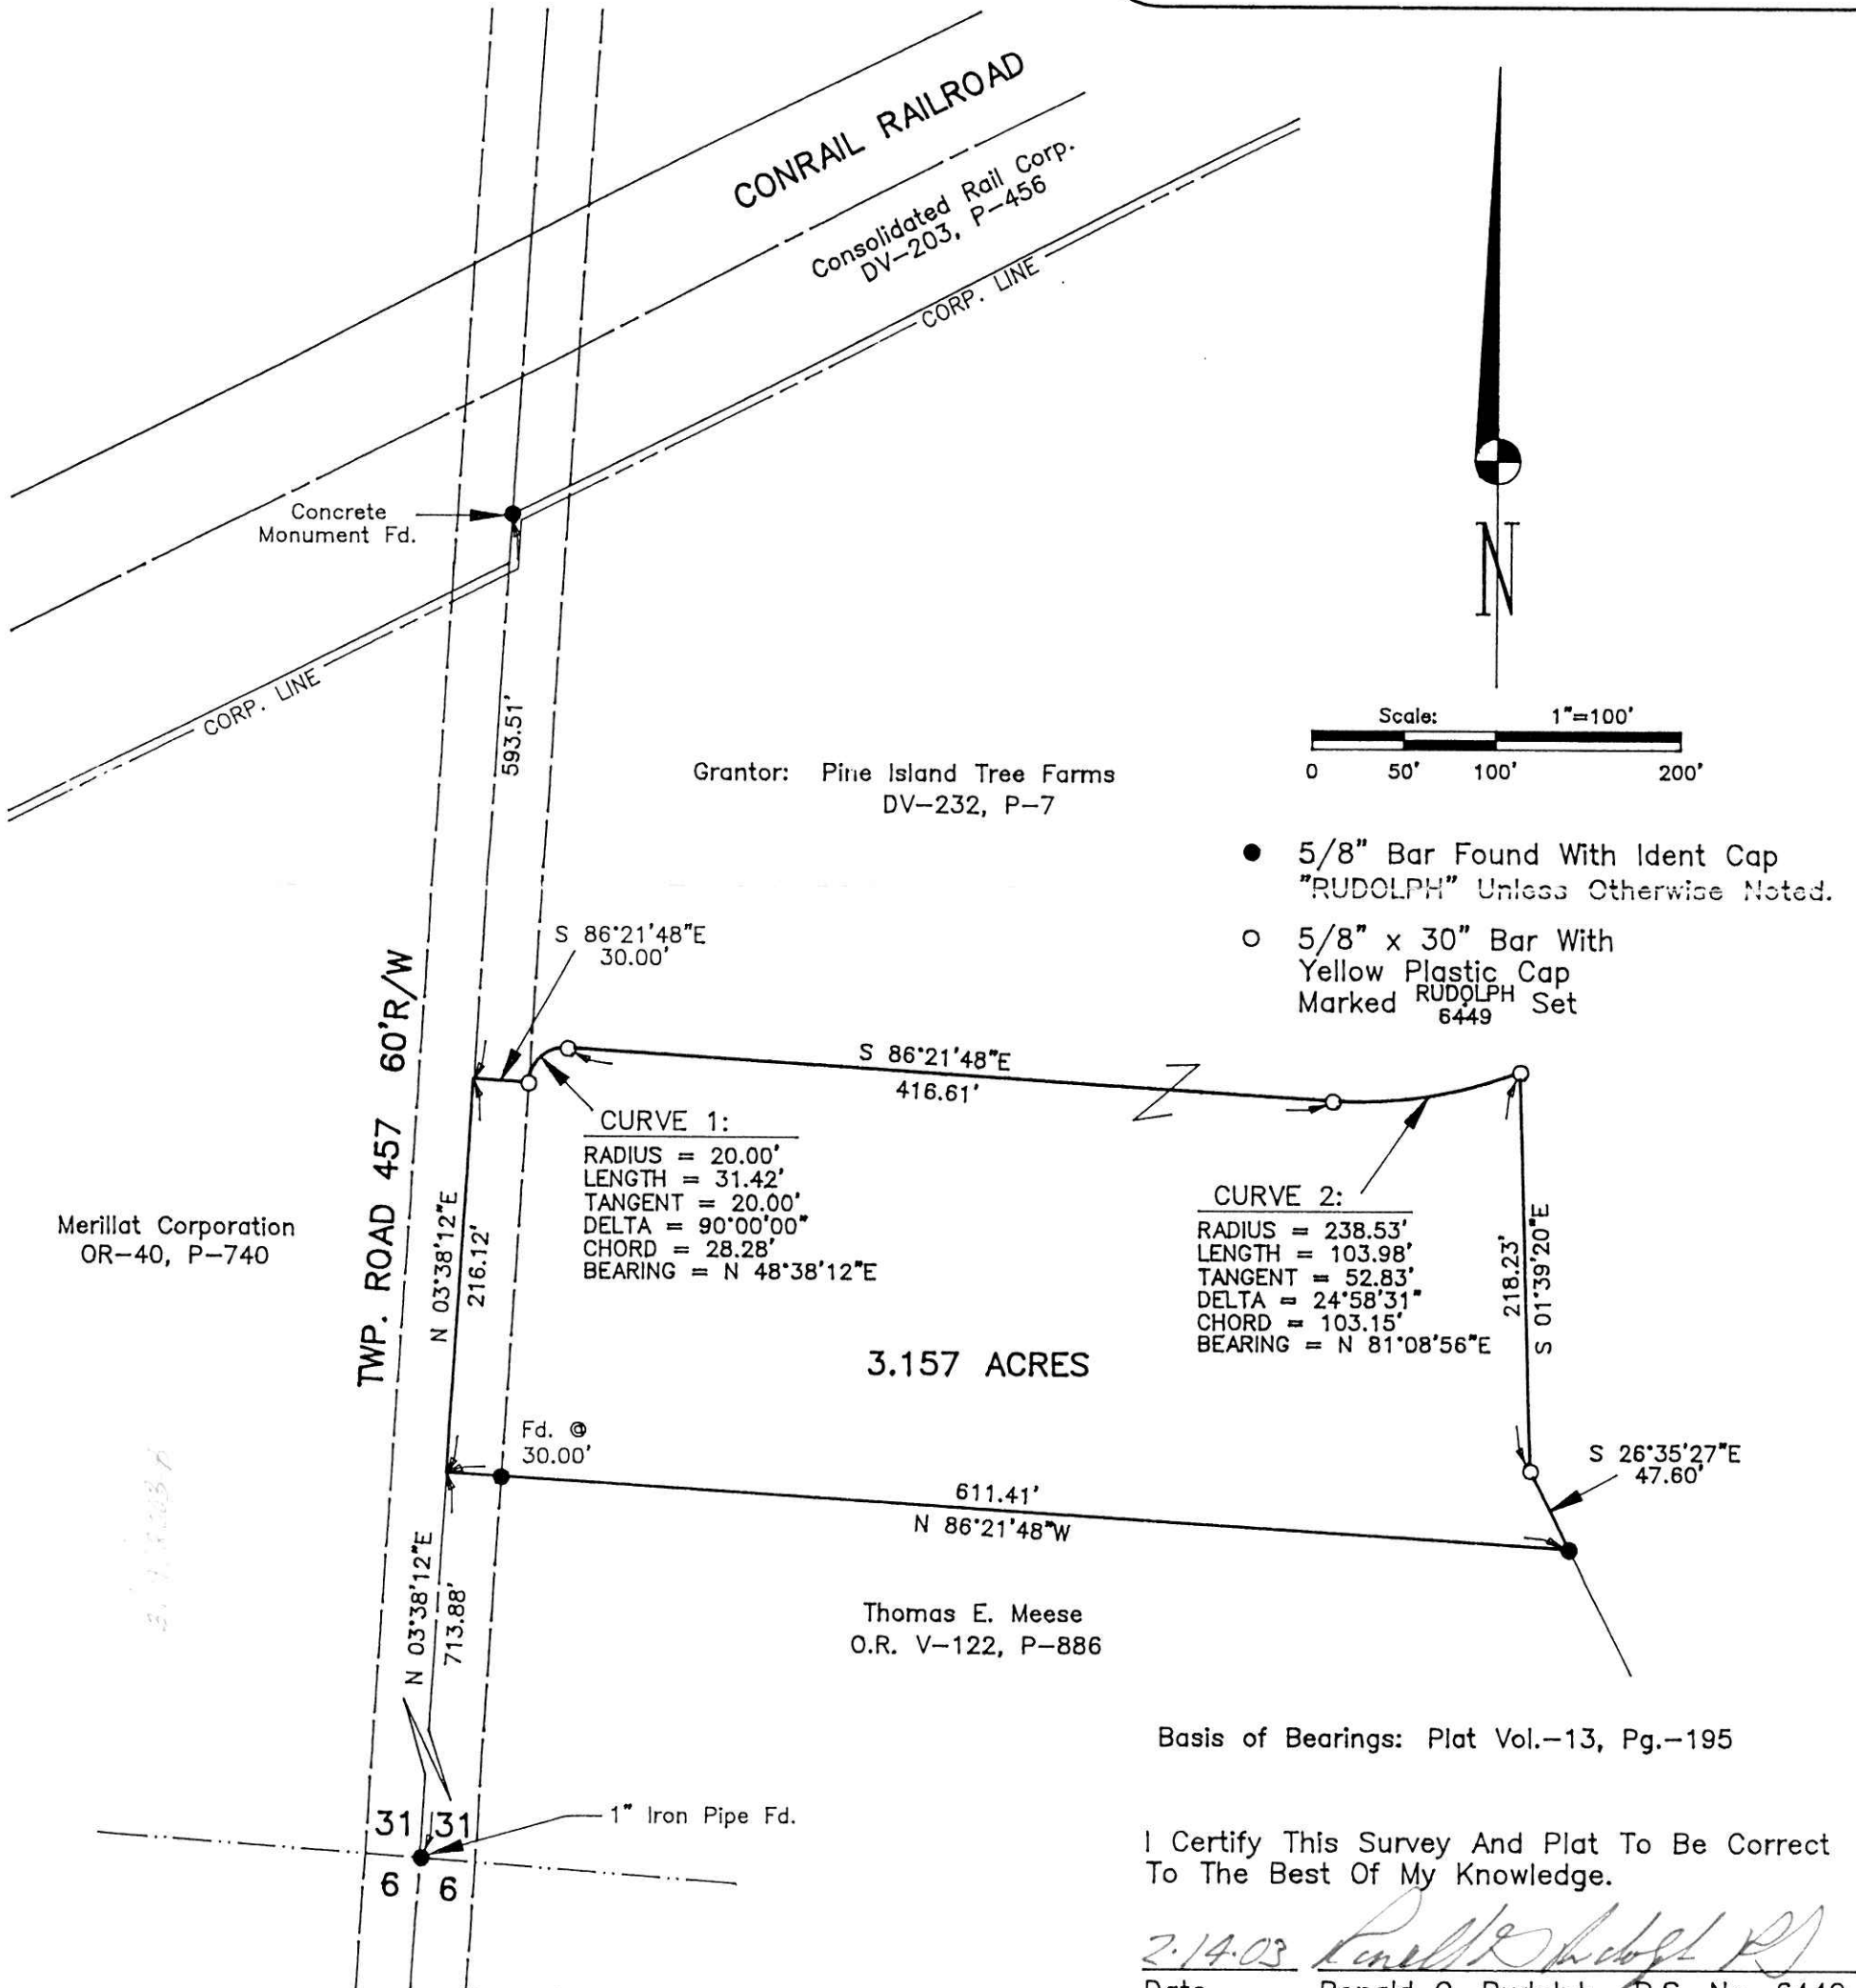

Approved This 3 Day Of March, 2003 By The Holmes County Board of Health.
By *Stacey Jody*

Approved This 3rd Day Of March, 2003 By The Loudonville Planning Commission.
By *Stacey Jody*

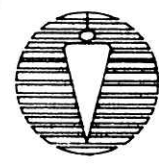

R.G. Rudolph
SURVEYING, INC.

223 W. Liberty St.
Wooster, Ohio 44691
(330) 262-0798
Job No. 14377-4



EL