

32-75

VOL 18 PAGE 567



SCALE: 1"=100'

- 5/8" REBAR FOUND UNLESS OTHERWISE NOTED
- ▲ R.R. SPIKE FOUND
- 5/8" REBAR WITH I.D. CAP SET I.D. CAP MARKED "BAKER 6938"

REFERENCES:


DEED VOL. 263 PAGE 718  
 PLAT VOL. 14 PAGE 326  
 PLAT VOL. 15 PAGE 78  
 PLAT VOL. 15 PAGE 21  
 PLAT VOL. 12 PAGE 901  
 BEARINGS FROM PLAT VOL. 15 PAGE 21.

SALT CREEK TOWNSHIP  
 S.W. QTR. SECTION 8  
 T-14 N; R-12 W  
 HOLMES COUNTY, OHIO

SURVEYED FOR: MOSE J. MILLER

INDEXED

200300022223  
 Filed for Record in  
 HOLMES COUNTY, OH  
 SALLY MILLER  
 03-27-2003 02:44 pm.  
 SMALL PLAT 20.00  
 OR Book 18 Page 567 - 567  
 OR vol 143 page 337

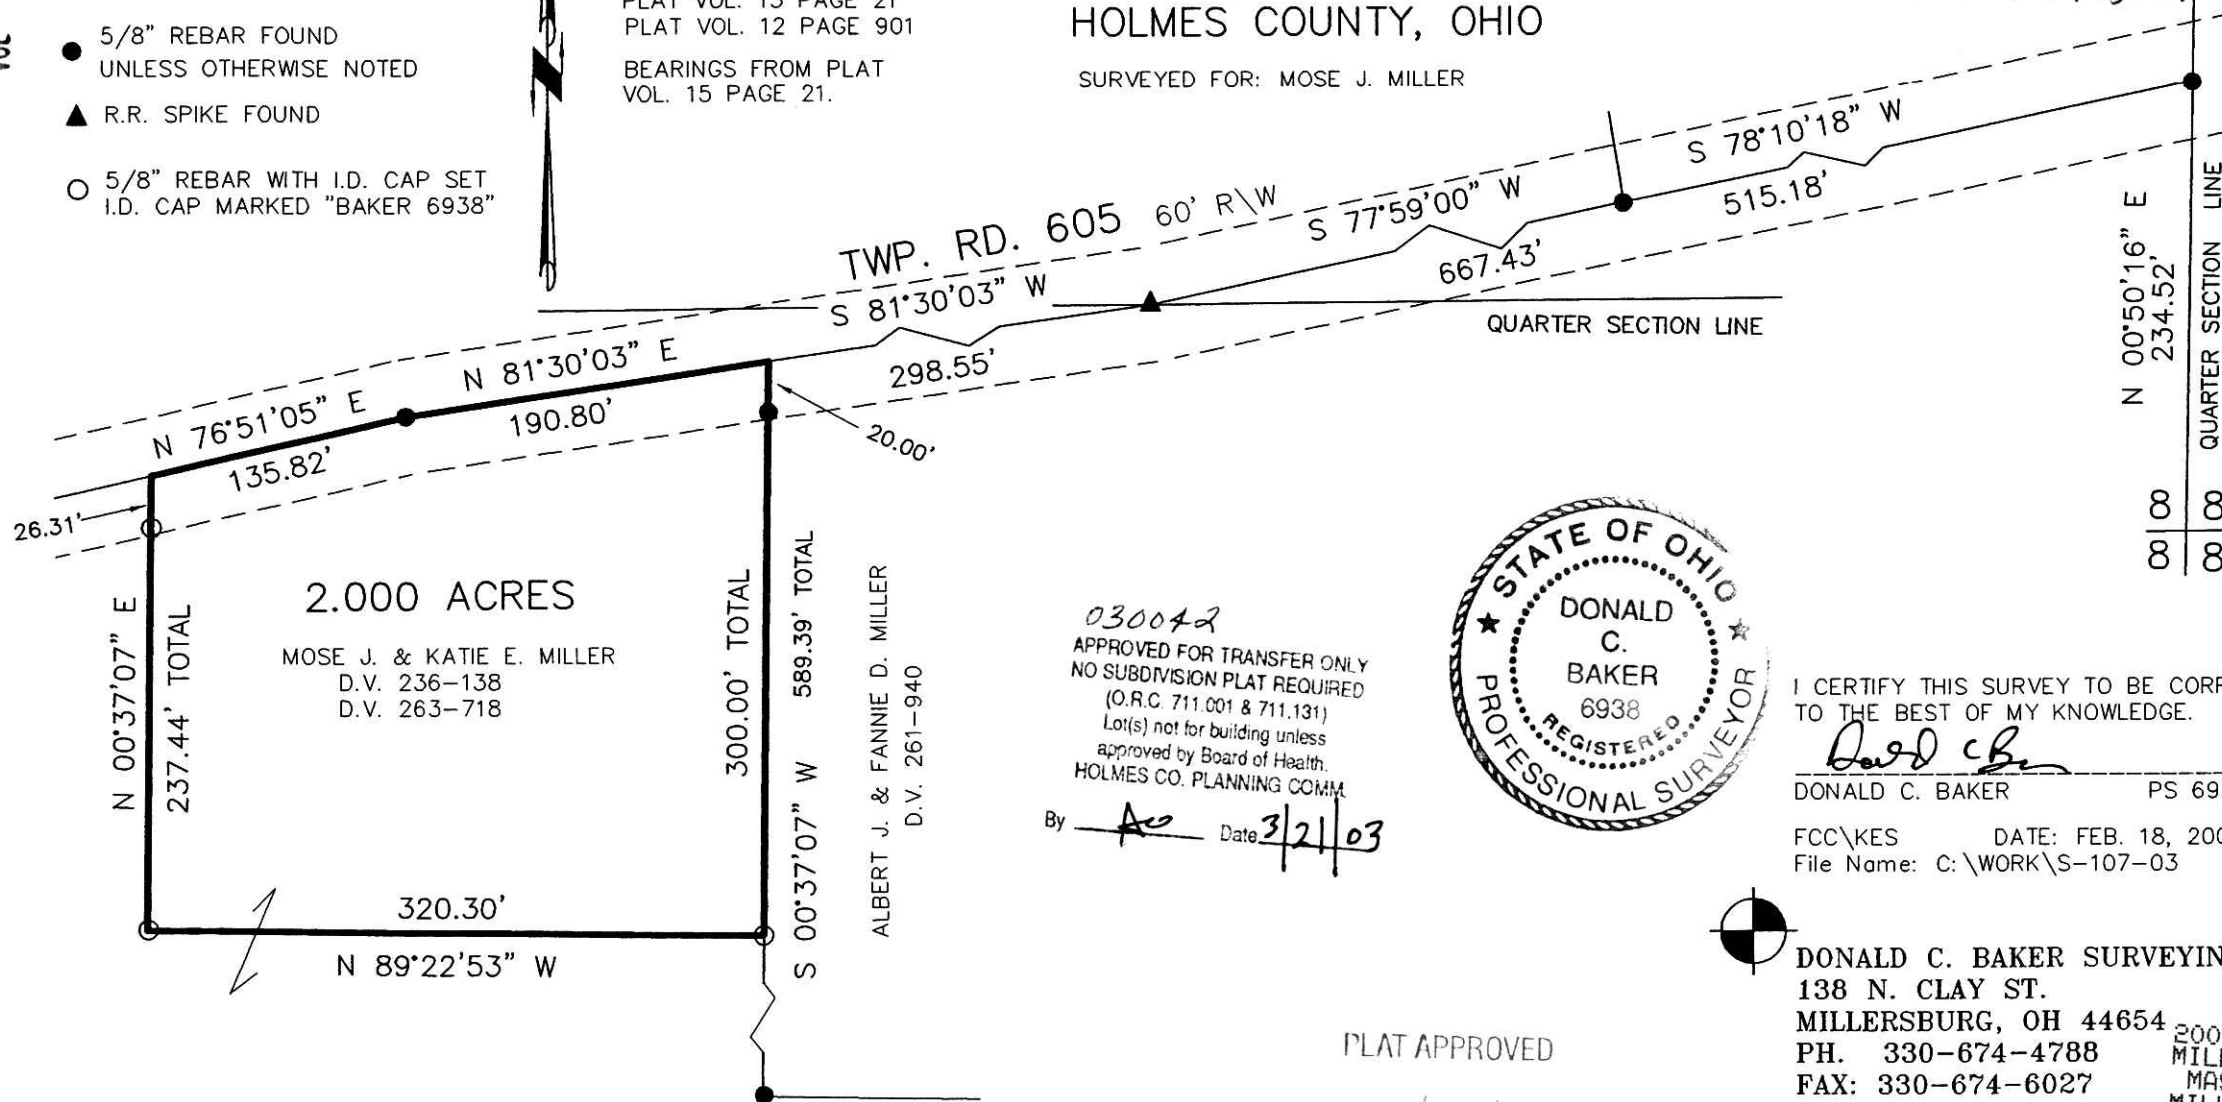

2.000 ACRES

MOSE J. & KATIE E. MILLER  
 D.V. 236-138  
 D.V. 263-718

ALBERT J. & FANNIE D. MILLER  
 D.V. 261-940

030042  
 APPROVED FOR TRANSFER ONLY  
 NO SUBDIVISION PLAT REQUIRED  
 (O.R.C. 711.001 & 711.131)  
 Lot(s) not for building unless  
 approved by Board of Health.  
 HOLMES CO. PLANNING COMM.  
 By AO Date 3/21/03



I CERTIFY THIS SURVEY TO BE CORRECT TO THE BEST OF MY KNOWLEDGE.

Donald C. Baker  
 DONALD C. BAKER PS 6938

FCC\KES DATE: FEB. 18, 2003  
 File Name: C:\WORK\S-107-03



DONALD C. BAKER SURVEYING  
 138 N. CLAY ST.  
 MILLERSBURG, OH 44654  
 PH. 330-674-4788  
 FAX: 330-674-6027

200300022223  
 MILLER &  
 MAST ATTYS  
 MILLERSBURG,

PLAT APPROVED

3/24/2003B