


HARDY TOWNSHIP
N.E. QTR. SECTION 5
T-9 N; R-6 W
HOLMES COUNTY, OHIO

SURVEYED FOR: ROY MILLER

200300022354
Filed for Record in
HOLMES COUNTY, OH
SALLY MILLER
04-01-2003 02:58 pm.
SMALL PLAT 20.00
OR Book 18 Page 574 - 574
OR vol 14 pg 110

INDEXED

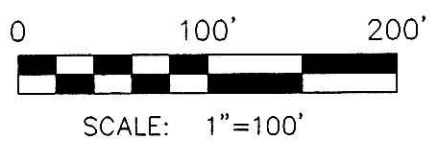

- 5/8" REBAR FOUND
UNLESS OTHERWISE NOTED
- STONE FOUND
- 5/8" REBAR WITH I.D. CAP SET
I.D. CAP MARKED "BAKER 6938"

REFERENCES:

- O.R. VOL. 8 PAGE 690
- PLAT VOL. 12 PAGE 40
- PLAT VOL. 14 PAGE 268
- BEARINGS FROM PLAT VOL. 12 PAGE 40



CHRIST J. & MARY P. MILLER
D.V. 277-431

200300022354
PAUL A
MILLER LAW
MILLERSBURG,

030053


APPROVED FOR TRANSFER ONLY
NO SUBDIVISION PLAT REQUIRED
(O.R.C. 711.001 & 711.131)
Lot(s) not for building unless
approved by Board of Health.
HOLMES CO. PLANNING COMM.

By AO Date 3/31/03

I CERTIFY THIS SURVEY TO BE CORRECT
TO THE BEST OF MY KNOWLEDGE.

Donald C. Baker
DONALD C. BAKER PS 6938


FCC\FDB DATE: MARCH 3, 2003
File Name: C:\WORK\S-119-03

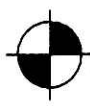

DONALD C. BAKER SURVEYING
138 N. CLAY ST.
MILLERSBURG, OH 44654
PH. 330-674-4788
FAX: 330-674-6027

PLAT APPROVED

4/1/2003

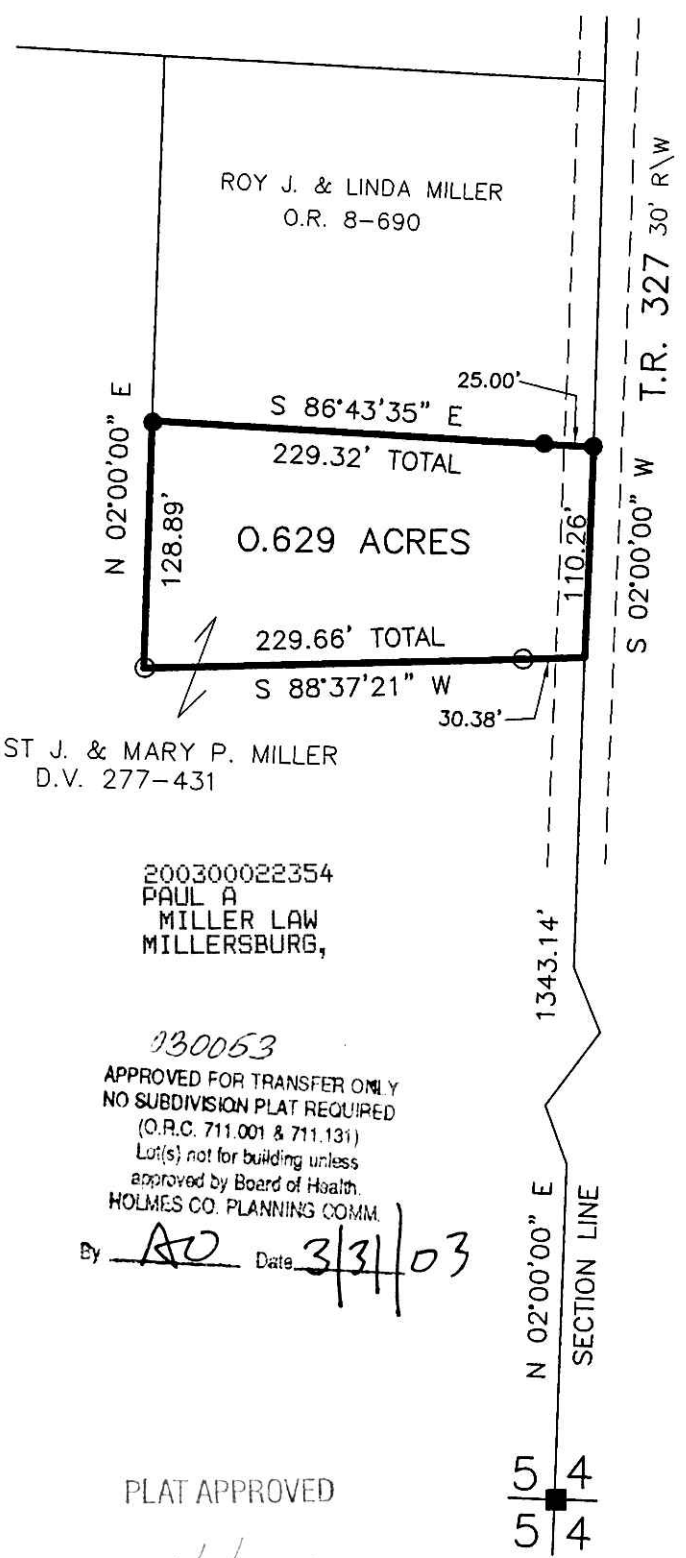

5/4
5/4