


# KILLBUCK TOWNSHIP S.W. QTR. SECTION 10 T-8N; R-8W HOLMES COUNTY, OHIO

(SURVEYED FOR: CHAD CLINE & LEONARD GERBER)

INDEXED

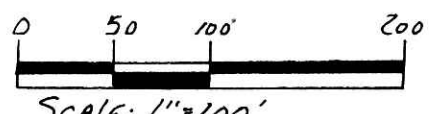

SCALE: 1"=100'

- IRON PIN FOUND
- 5/8" REBAR WITH I.D. CAP SET  
I.D. CAP MARKED "BAKER 6938"

200300022372  
 Filed for Record in  
 HOLMES COUNTY, OH  
 SALLY MILLER  
 04-02-2003 02:19 pm.  
 SMALL PLAT 20.00  
 OR Book 18 Page 575 - 575  
 OR vol 144 pg 204



200300022372  
 HOLMES CTY  
 TITLE  
 MILLERSBURG,

### REFERENCES:

DEED VOL. 201 PAGE 554  
 " " 293 " 424  
 " " 249 " 940


O.R. VOL. 16 PAGE 471

BEARINGS FROM PLAT VOL. 16 PAGE 858

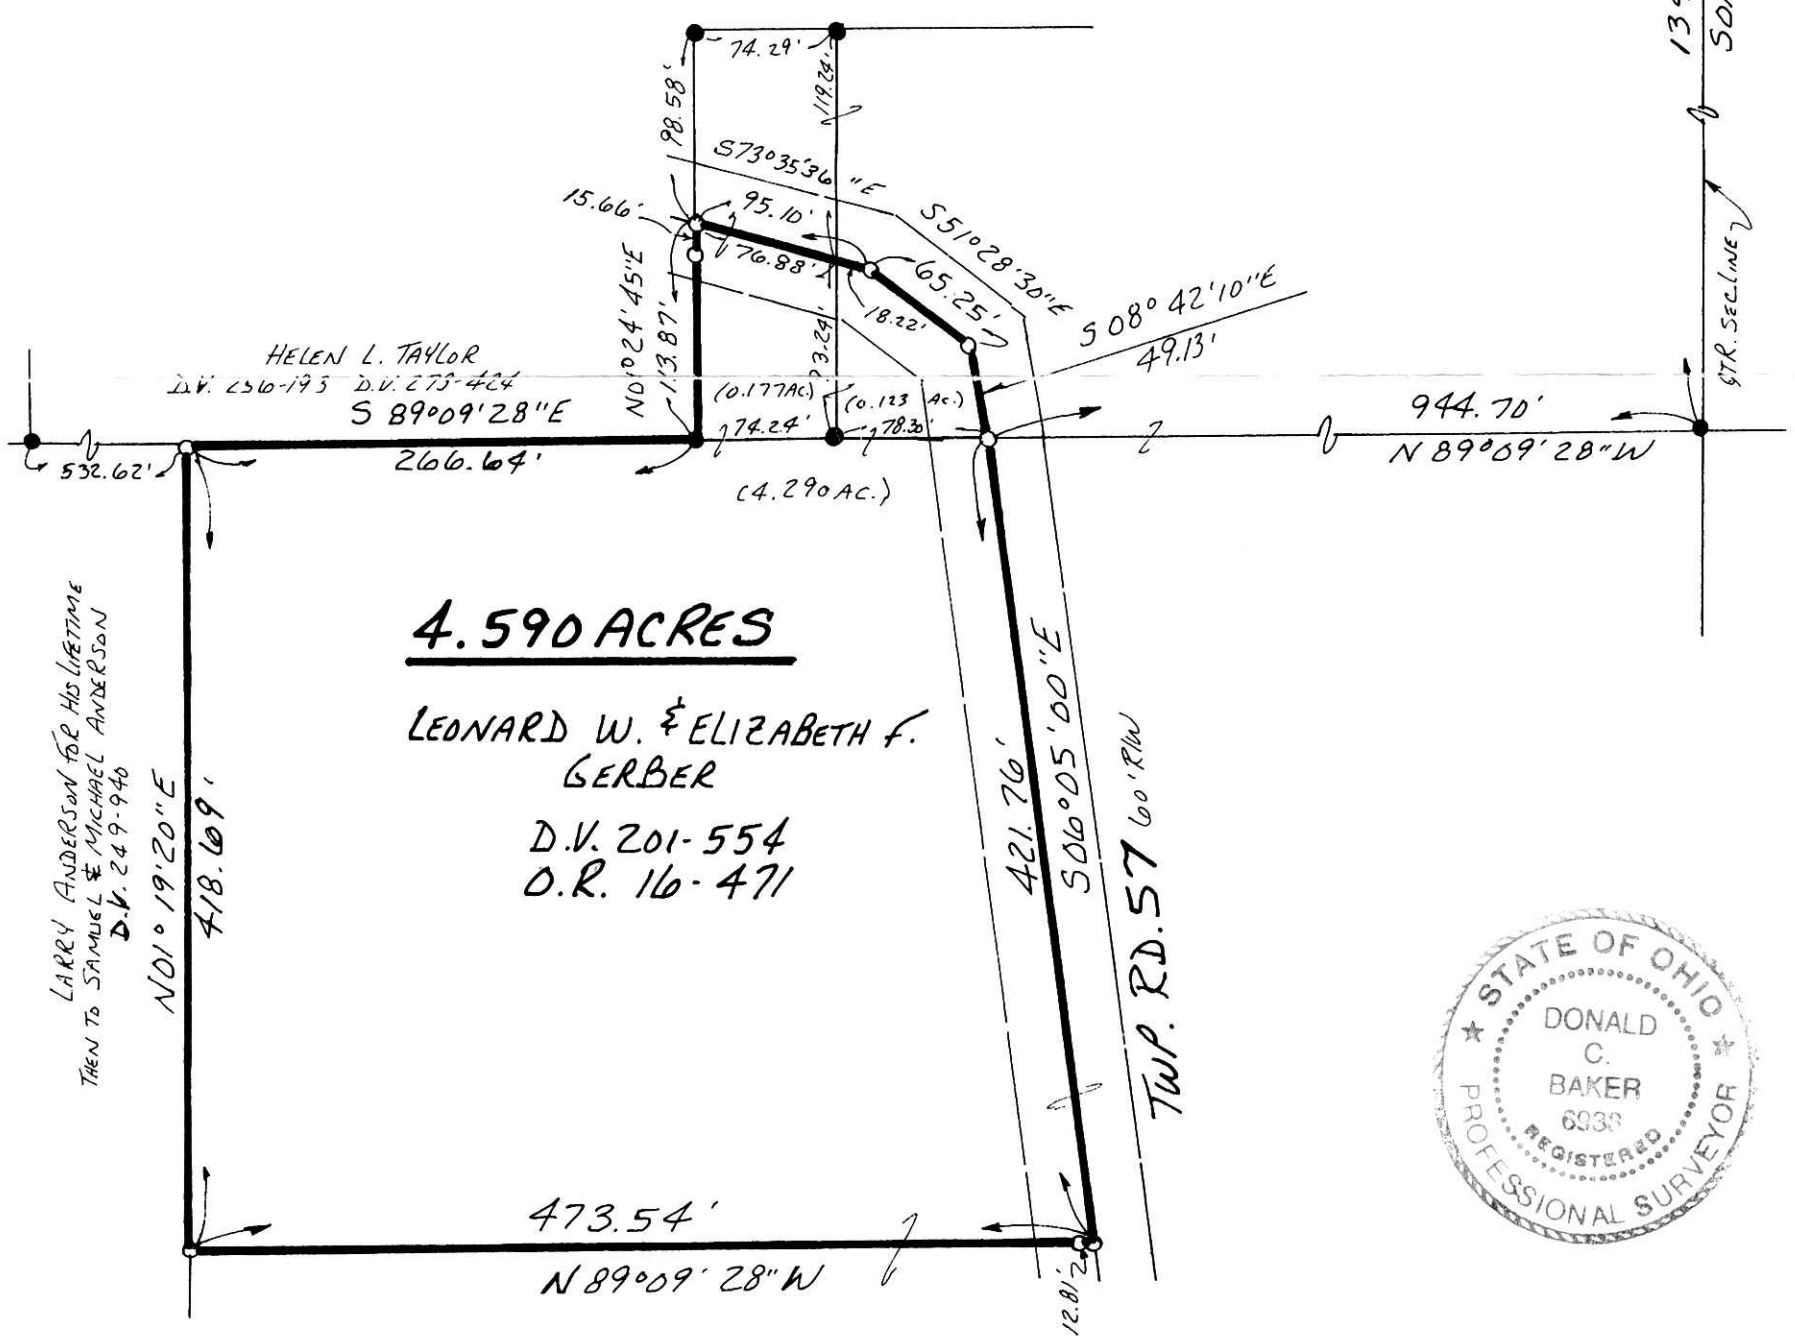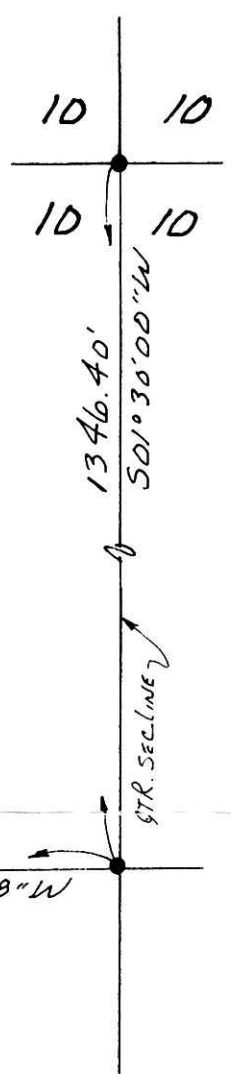

LARRY ANDERSON FOR HIS LIFETIME  
 THEN TO SAMUEL & MICHAEL ANDERSON  
 D.V. 249-940

**4.590 ACRES**  
**LEONARD W. & ELIZABETH F. GERBER**  
 D.V. 201-554  
 O.R. 16-471

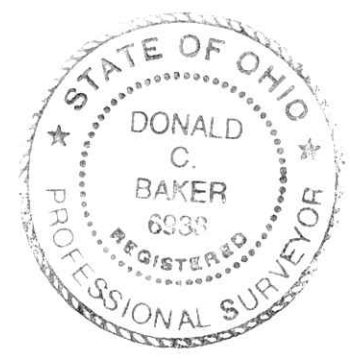

030054  
 APPROVED FOR TRANSFER ONLY  
 NO SUBDIVISION PLAT REQUIRED  
 (O.R.C. 711.001 & 711.131)  
 Lot(s) not for building unless  
 approved by Board of Health.  
 HOLMES CO. PLANNING COMM.

By AD Date 3/31/03

Subdivision is approvable for water wells  
 and on-site sewage treatment. Per  
 Holmes County District Board of Health

AD 3/31/03

I CERTIFY THIS SURVEY TO BE  
 CORRECT TO THE BEST OF MY  
 KNOWLEDGE.

Donald C. Baker  
 DONALD C. BAKER P.S. 6938  
 DONALD C. BAKER SURVEYING  
 138 N. CLAY STREET  
 MILLERSBURG, OHIO 44654  
 PH (330) 674-4788

AUGUST 8, 2000

#43000 - M.L. DAVIS  
 F.C.C. - F.D. BAKER

4/1/2003B