

VOL 18 PAGE 586

WALNUT CREEK TOWNSHIP  
N.W. QTR. SECTION 4  
T-9 N; R-4 W  
HOLMES COUNTY, OHIO


SURVEYED FOR: JOHN CHUPP

REFERENCES:

- DEED VOL. 250 PAGE 849
- O.R. VOL. 91 PAGE 259
- PLAT VOL. 6 PAGE 10
- PLAT VOL. 14 PAGE 789
- BEARINGS FROM PLAT VOL. 17 PAGE 789

INDEXED


200300022576  
 Filed for Record in  
 HOLMES COUNTY, OH  
 SALLY MILLER  
 04-11-2003 02:21 pm.  
 SMALL PLAT 20.00  
 OR Book 18 Page 586 - 586  
 OR v 145 pg 268

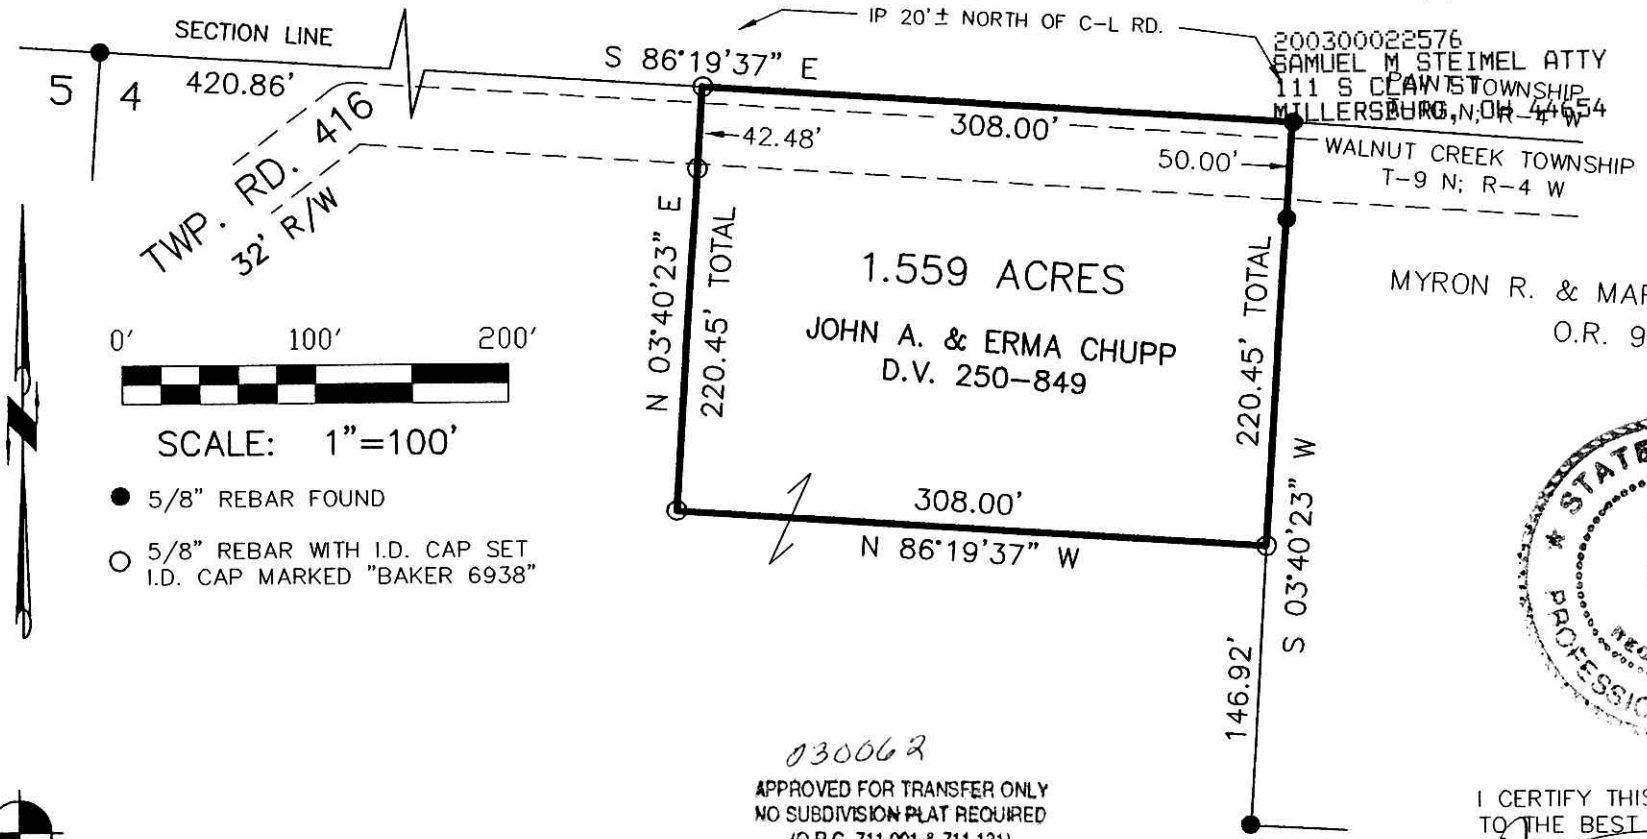

200300022576  
 SAMUEL M. STEIMEL ATTY  
 111 S CLAY TOWNSHIP  
 MILLERSBURG, OH 44654

WALNUT CREEK TOWNSHIP  
 T-9 N; R-4 W

MYRON R. & MARILYN R. WEAVER  
 O.R. 91-259

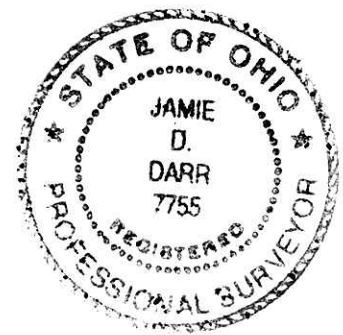

I CERTIFY THIS SURVEY TO BE CORRECT  
 TO THE BEST OF MY KNOWLEDGE.

*Jamie D. Darr*  
 JAMIE D. DARR PS 7755

FCC\JDD DATE: FEB. 6, 2003  
 File Name: C:\WORK\S-71-03\ERZ

DONALD C. BAKER SURVEYING  
 138 N. CLAY ST.  
 MILLERSBURG, OH 44654  
 PH. 330-674-4788  
 FAX: 330-674-6027

030062  
 APPROVED FOR TRANSFER ONLY  
 NO SUBDIVISION PLAT REQUIRED  
 (O.R.C. 711.001 & 711.131)  
 Lot(s) not for building unless  
 approved by Board of Health.  
 HOLMES CO. PLANNING COMM.

By AD Date 4/9/03

4/9/2003