

BERLIN TOWNSHIP
4TH. QTR. LOT 5
T-9N. R-6W
HOLMES COUNTY, OHIO

(SURVEYED FOR: NOAH A. & CLARA TROYER)

VOL 13 PAGE 591



SCALE: 1" = 100'

- ▲ R.R. SPIKE FOUND
- IRON PIN FOUND
- P.K. NAIL SET
- 5/8" REBAR WITH I.D. CAP SET
- I.D. CAP MARKED "BAKER 6938"

REFERENCES:

DEED VOL. 229 PAGE 896	RAT VOL. 7 Pg. 794
" " 190 " 643	" " 17 " 90
" " 230 " 561	" " 12 " 843
" " 164 " 305	" " 7 " 509
" " 135 " 96	" " 14 " 866

OFFICIAL RECORD VOL. 30 PAGE 704
 " " " 30 " 712
 " " " 30 " 708

BEARINGS FROM PLAT VOL. 7 PAGE 794

030068
 APPROVED FOR TRANSFER ONLY
 NO SUBDIVISION PLAT REQUIRED
 (O.R.C. 711.001 & 711.131)
 Lot(s) not for building unless
 approved by Board of Health,
 HOLMES CO. PLANNING COMM.
 By AD Date 4/18/03




I CERTIFY THIS SURVEY TO BE CORRECT
 TO THE BEST OF MY KNOWLEDGE.

Donald C. Baker
 DONALD C. BAKER P.S. 6938

DONALD C. BAKER SURVEYING
 138 N. CLAY ST.
 MILLERSBURG, OHIO 44654
 PH: (330) 674-4788

AUGUST 13, 1999

#19699 - FJM:MD
 F.C.C. - F.D. BAKER

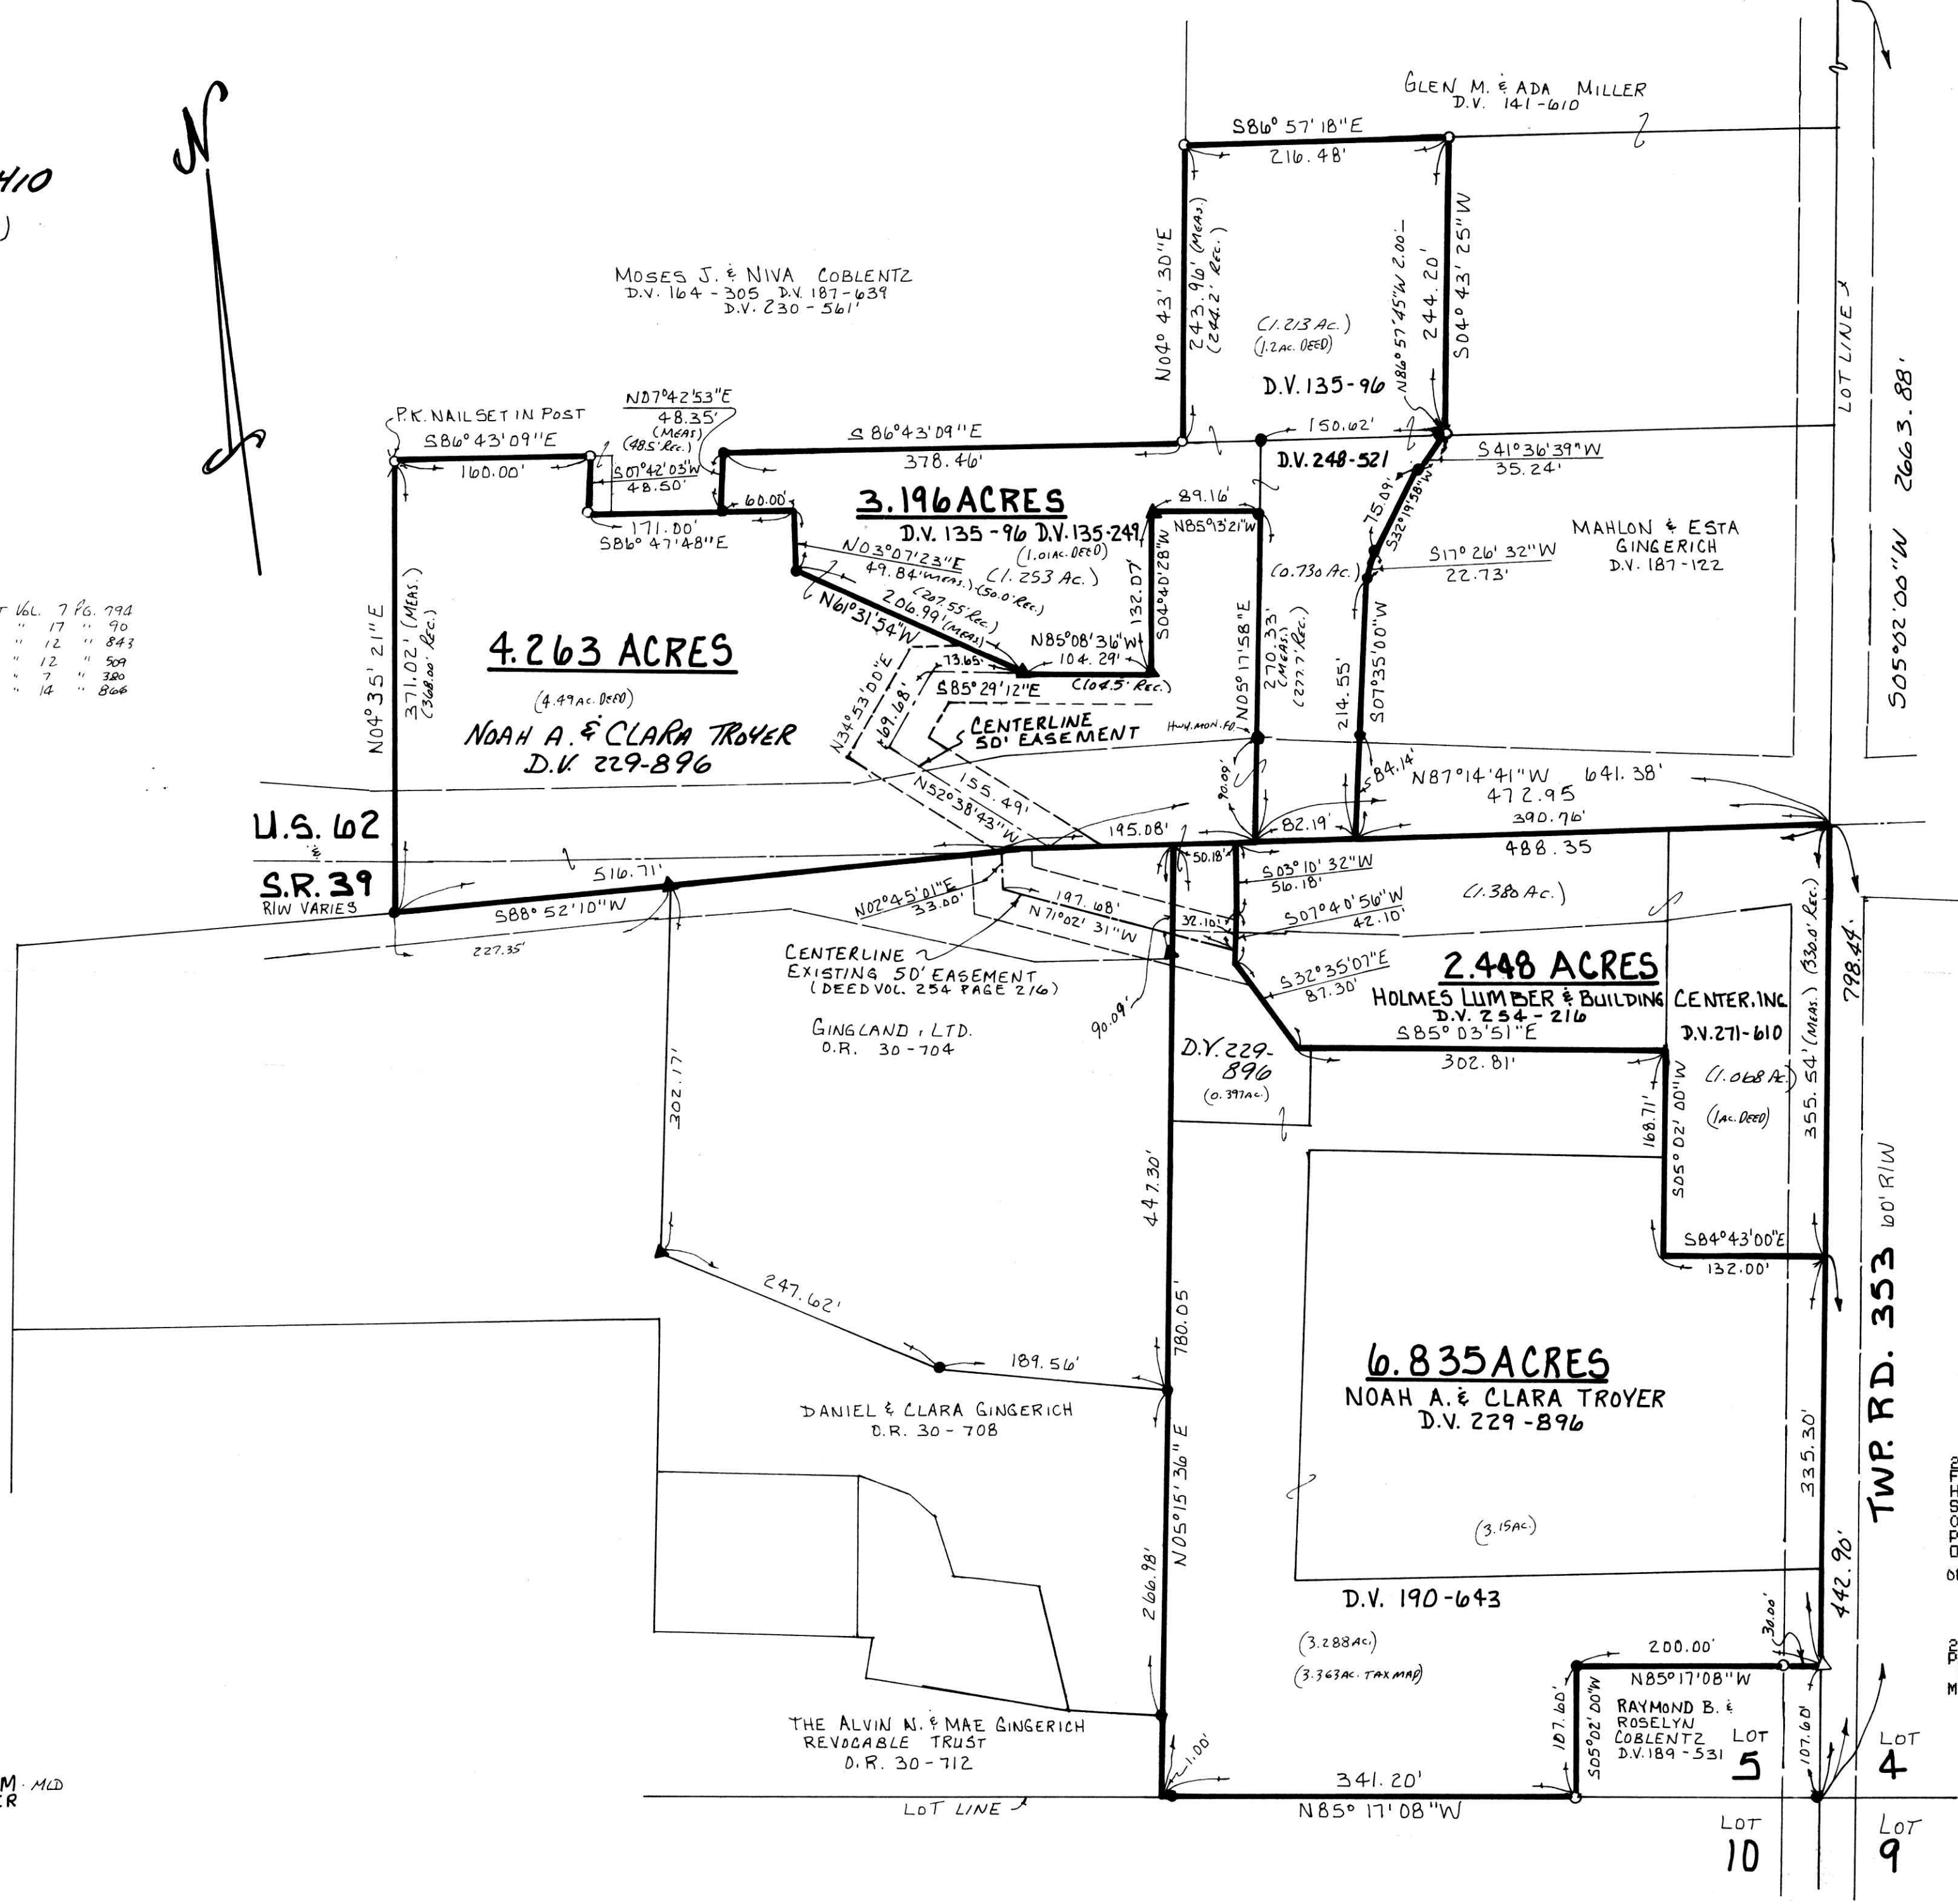

200300022732
 Filed for Record in
 HOLMES COUNTY, OH
 SALLY MILLER
 04-21-2003 02:22 pm.
 PLAT MED 21.60
 OR Book 18 Page 591 - 591
 or Vol 146 pgs 106+109

200300022732
 PAUL A.
 MILLER LAW
 MILLERSBURG,

PLAT APPROVED

4/18/03

INDEXED