


SALT CREEK TOWNSHIP  
 S.E. QTR. SECTION 3  
 T-14 N R-12 W  
 HOLMES COUNTY, OHIO

(SURVEYED FOR PETER MILLER)

VOL 18 PAGE 592

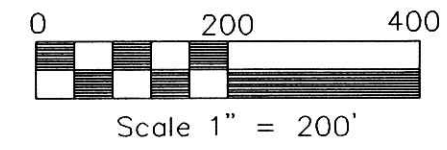


- STONE FOUND
- ▲ R.R. SPIKE FOUND
- 5/8" REBAR FOUND UNLESS OTHERWISE NOTED
- 5/8" REBAR WITH I.D. CAP SET I.D. CAP MARKED "BAKER 6938"



030069  
 APPROVED FOR TRANSFER ONLY  
 NO SUBDIVISION PLAT REQUIRED  
 (O.R.C. 711.001 & 711.131)  
 Lot(s) not for building unless  
 approved by Board of Health,  
 HOLMES CO. PLANNING COMM.  
 By AO Date 4/21/03

REFERENCES:  
 DEED VOL. 219 PAGE 942  
 DEED VOL. 245 PAGE 273  
 DEED VOL. 245 PAGE 271  
 DEED VOL. 245 PAGE 269  
 O.R. VOL. 28 PAGE 183  
 O.R. VOL. 28 PAGE 176

PLAT VOL. 17 PAGE 36  
 BEARINGS FROM PLAT VOL. 17 PAGE 36

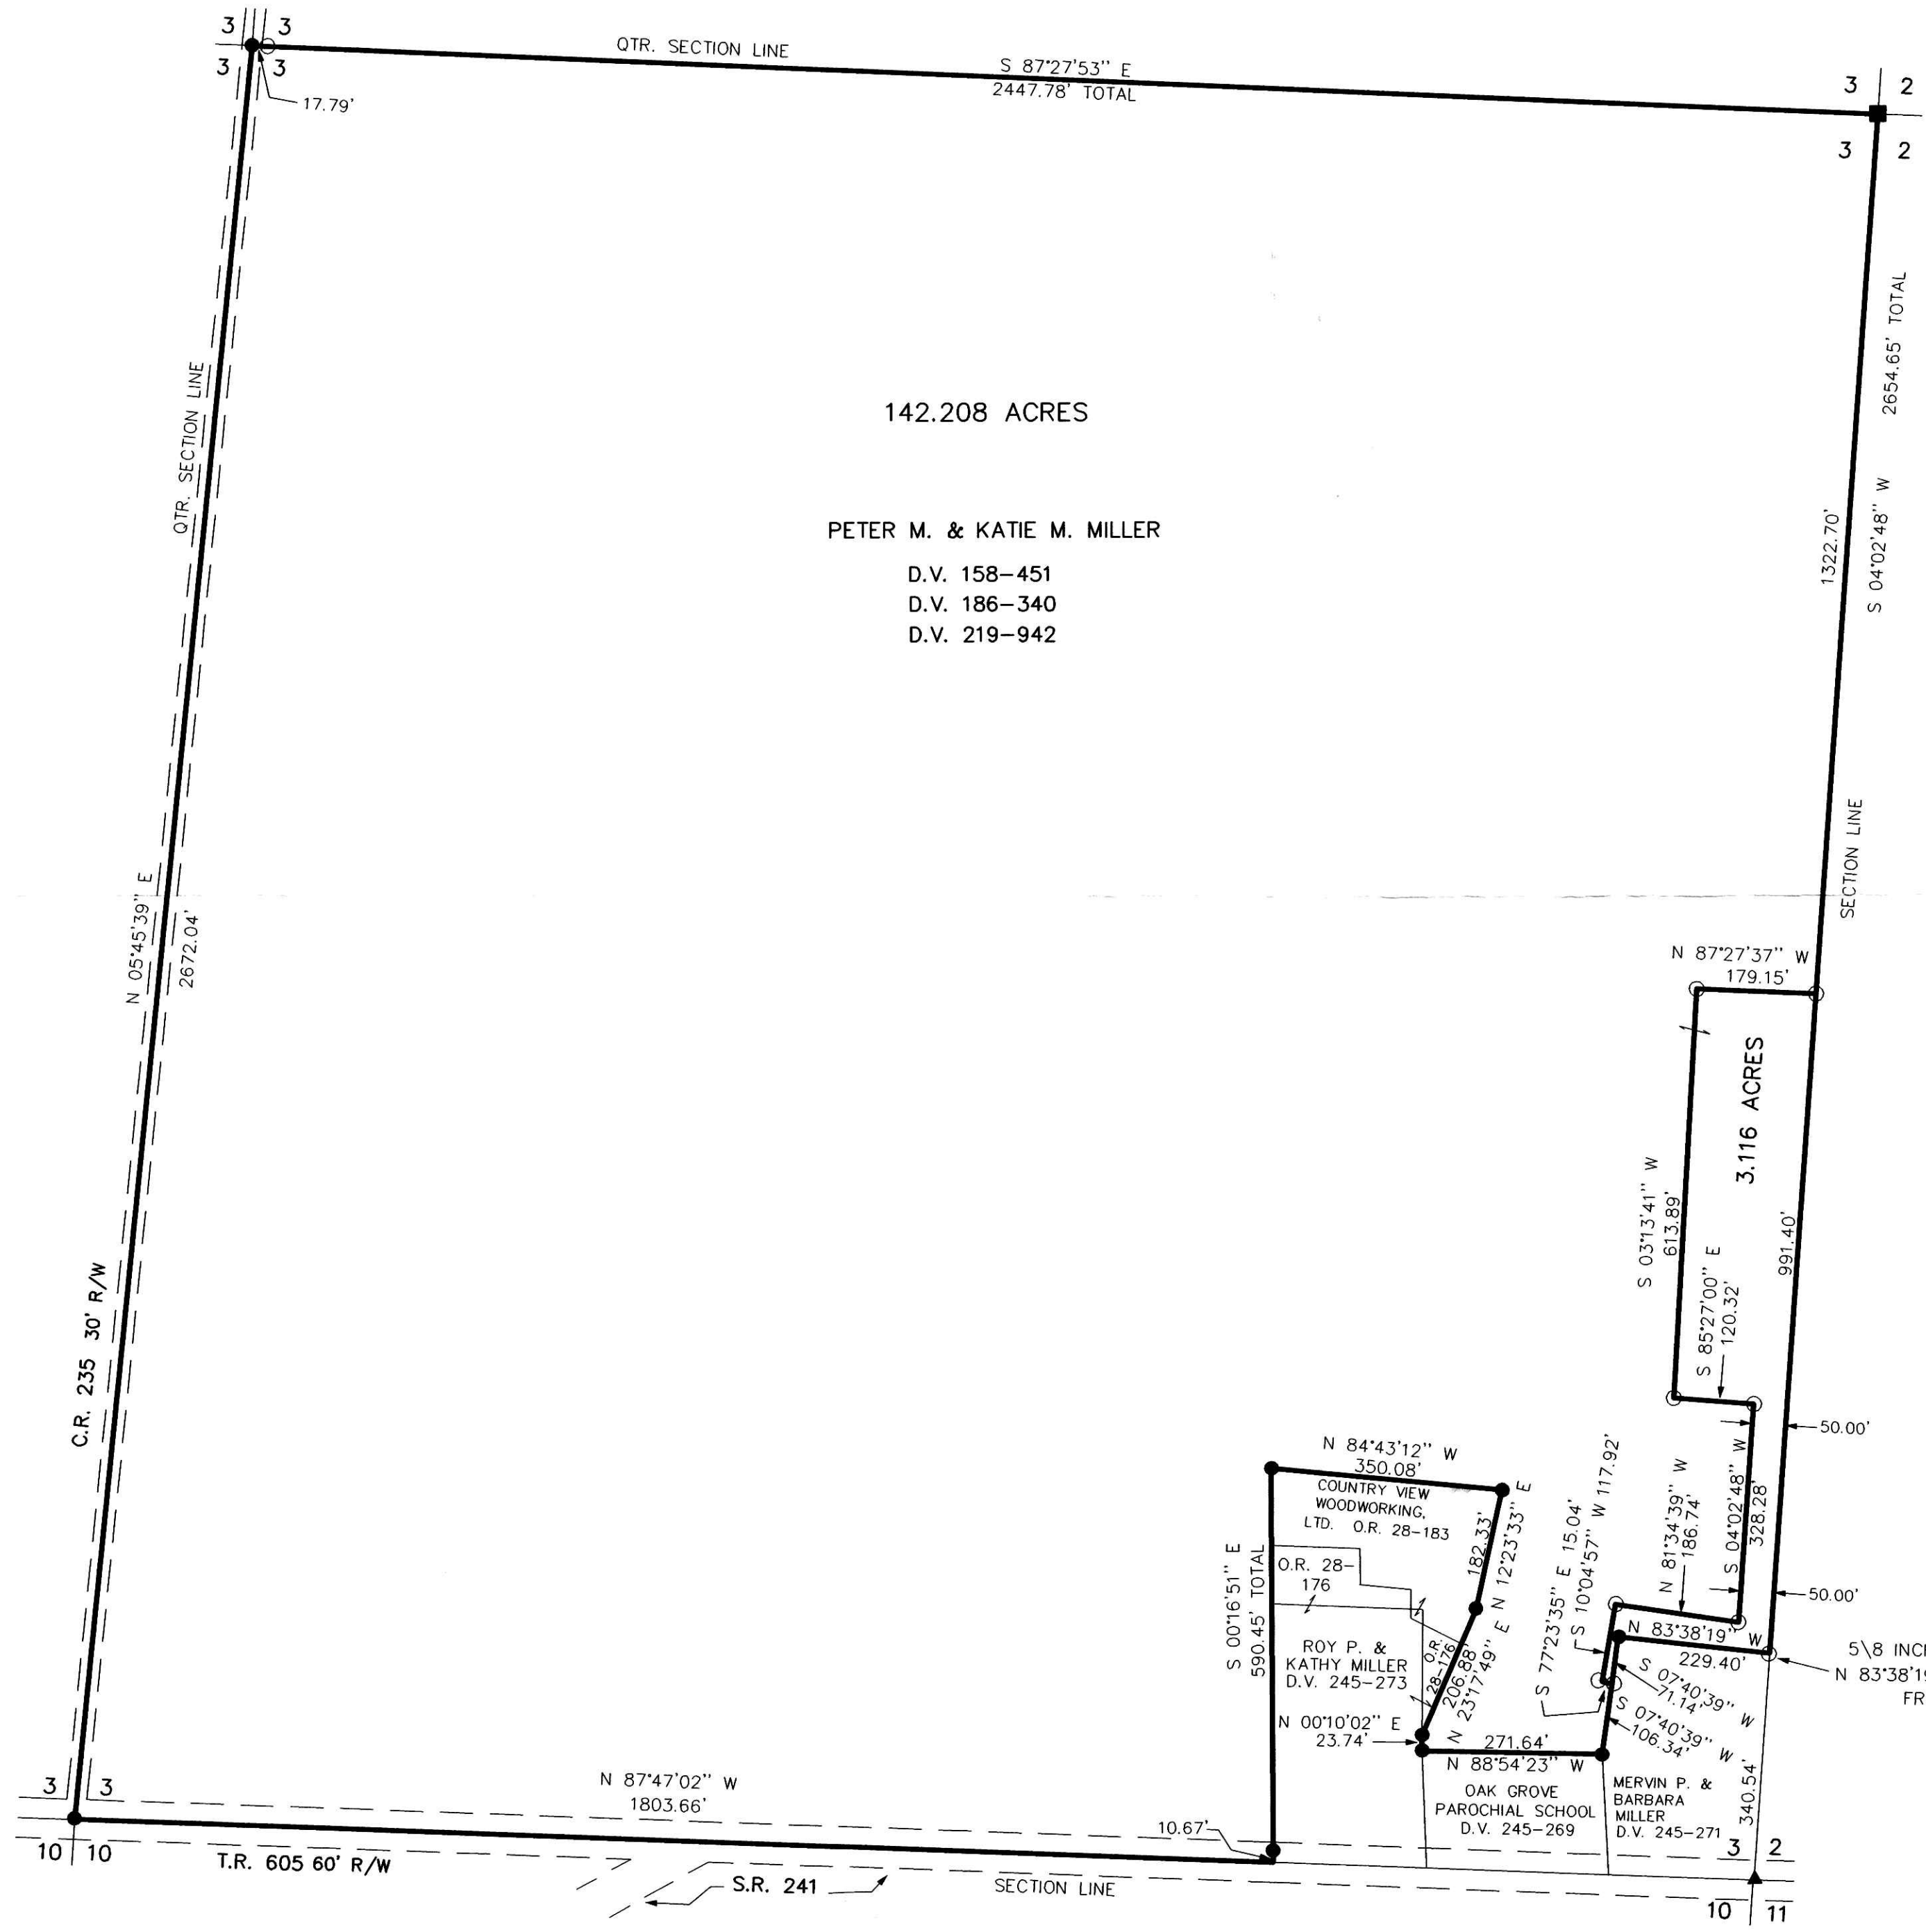

I CERTIFY THIS SURVEY TO BE CORRECT TO THE BEST OF MY KNOWLEDGE.

*Donald C. Baker*  
 DONALD C. BAKER P.S. 6938

FDB/ FCC DATE: MARCH 17, 2003  
 File name: C:\JOBS1\S-90-03\MLD

NOTE:  
 5/8 INCH REBARS FOUND  
 N 83°38'19" W 1.43' & 4.65'  
 FROM CORNER

DONALD C. BAKER SURVEYING  
 138 N. CLAY ST.  
 MILLERSBURG, OHIO 44654  
 PH. 330-674-4788  
 FAX 330-674-6027

200300022760  
 Filed for Record in  
 HOLMES COUNTY, OH  
 SALLY MILLER  
 04-22-2003 02:38 pm.  
 PLAT MED 21.60  
 OR Book 18 Page 592 - 592  
 OR Vol 146 pg 5 238 + 240 + 243

200300022760  
 PAUL A.  
 MILLER LAW  
 MILLERSBURG,

PLAT APPROVED

4/22/2003

INDEXED